



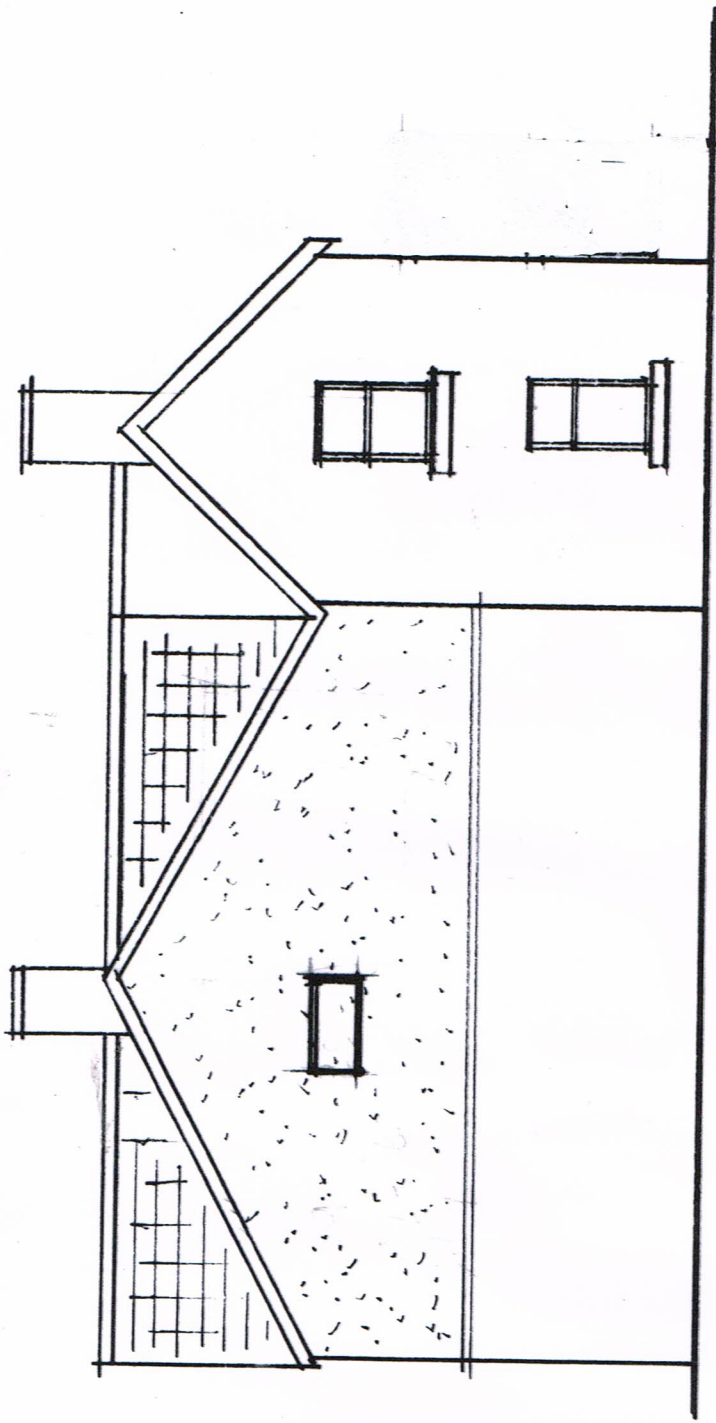

PROPOSED REAR

1:100

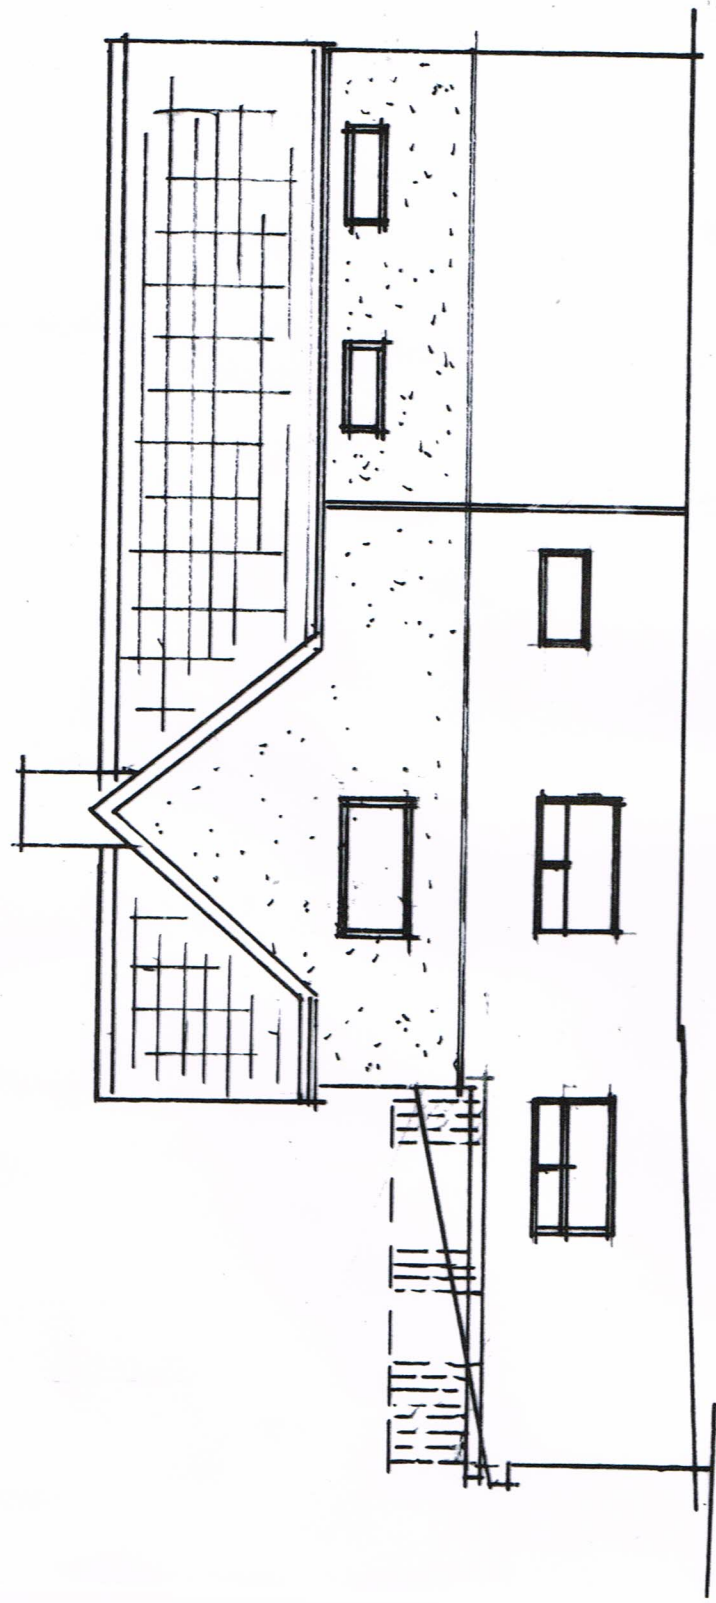

PROPOSED SIDE