



DO NOT SCALE FROM THIS DRAWING. ALL DIMENSIONS TO BE CHECKED ON SITE BY CONTRACTOR. REPORT ANY DISCREPANCIES TO DRAWING AUTHOR AND PROPERTY SERVICES TEAM. DRAWING OR CONTENTS SHOULD NOT BE DUPLICATED WITHOUT PRIOR CONSENT.

DRAWING TO BE READ IN CONJUNCTION WITH ALL OTHER PROJECT DOCUMENTS INCLUDING BUT NOT LIMITED TO DRAWINGS, SPECIFICATIONS, SCHEDULES

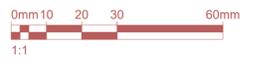

NOTES

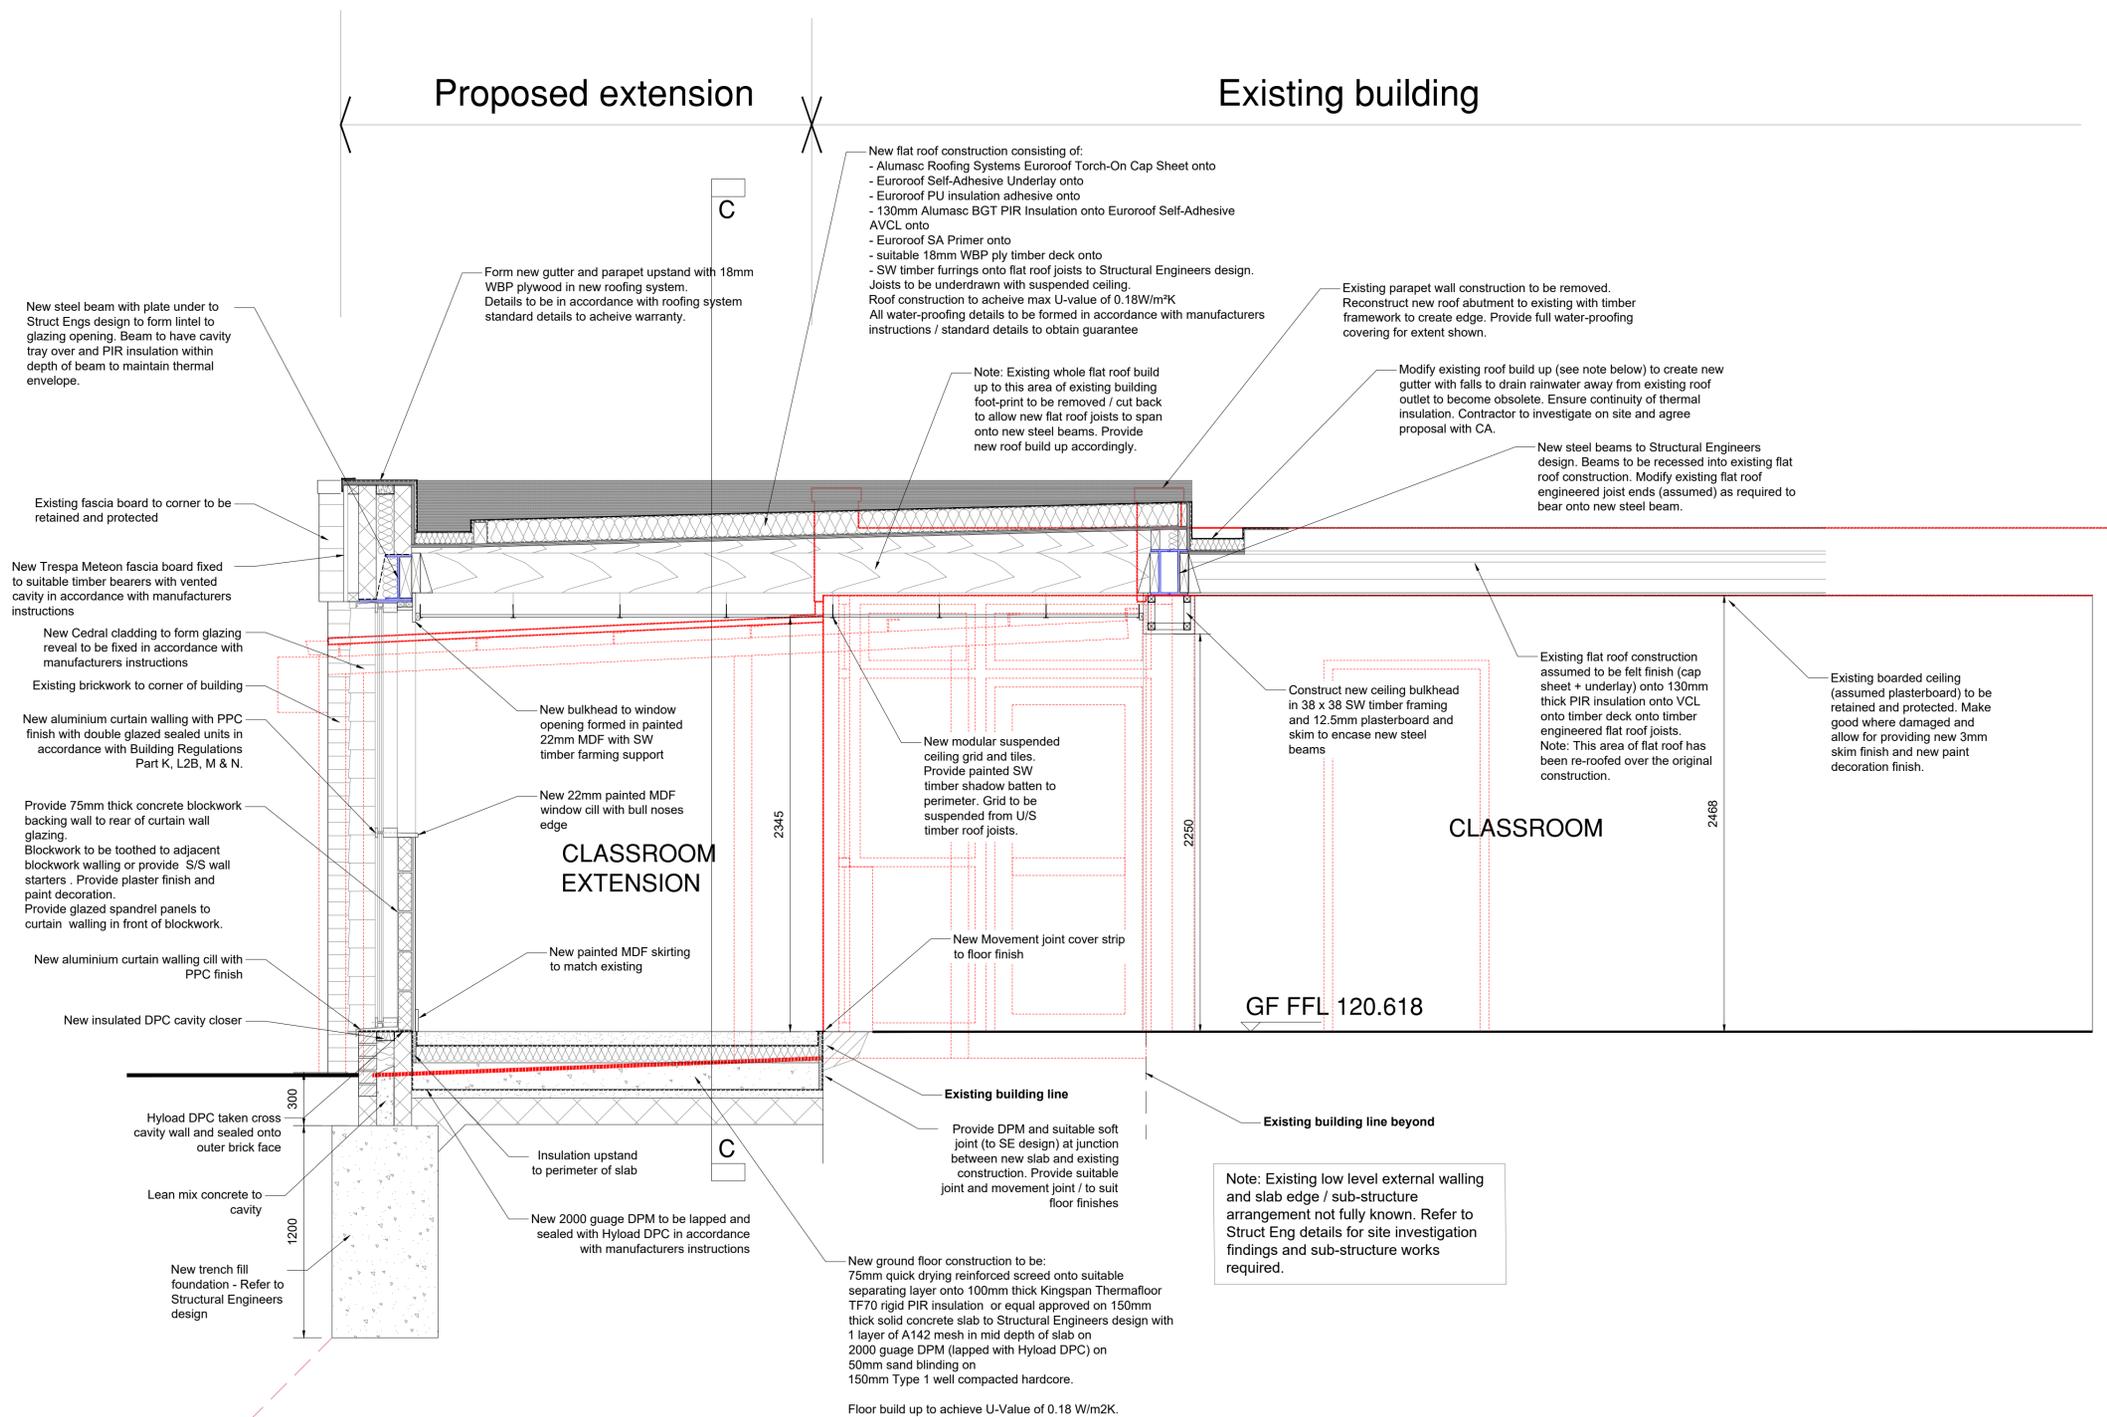

Approx depth of existing FW drain (assumed) - New foundation depth to ensure no surcharge onto drain

Proposed Section B-B

P2	Roof spec and foundation depth amended.	17/04/25	MJY
P1	First Issue	01/04/25	MJY
Rev	Notes	Date	Issued By



SERVICE
Education, Early Start & Prevention, Children Services, Barnsley Council

PROJECT
Proposed Classroom Extension
Shawlands Primary School

TITLE
Proposed Section B-B

PROJECT REF Shawlands	DRAWING REFERENCE BMBC-A-DR-014	REV P2
SCALE As Noted	DISCIPLINE ARCHITECTURE	SHEET SIZE A1
PURPOSE OF ISSUE PRELIMINARY		Drawn MJY Checked XX