

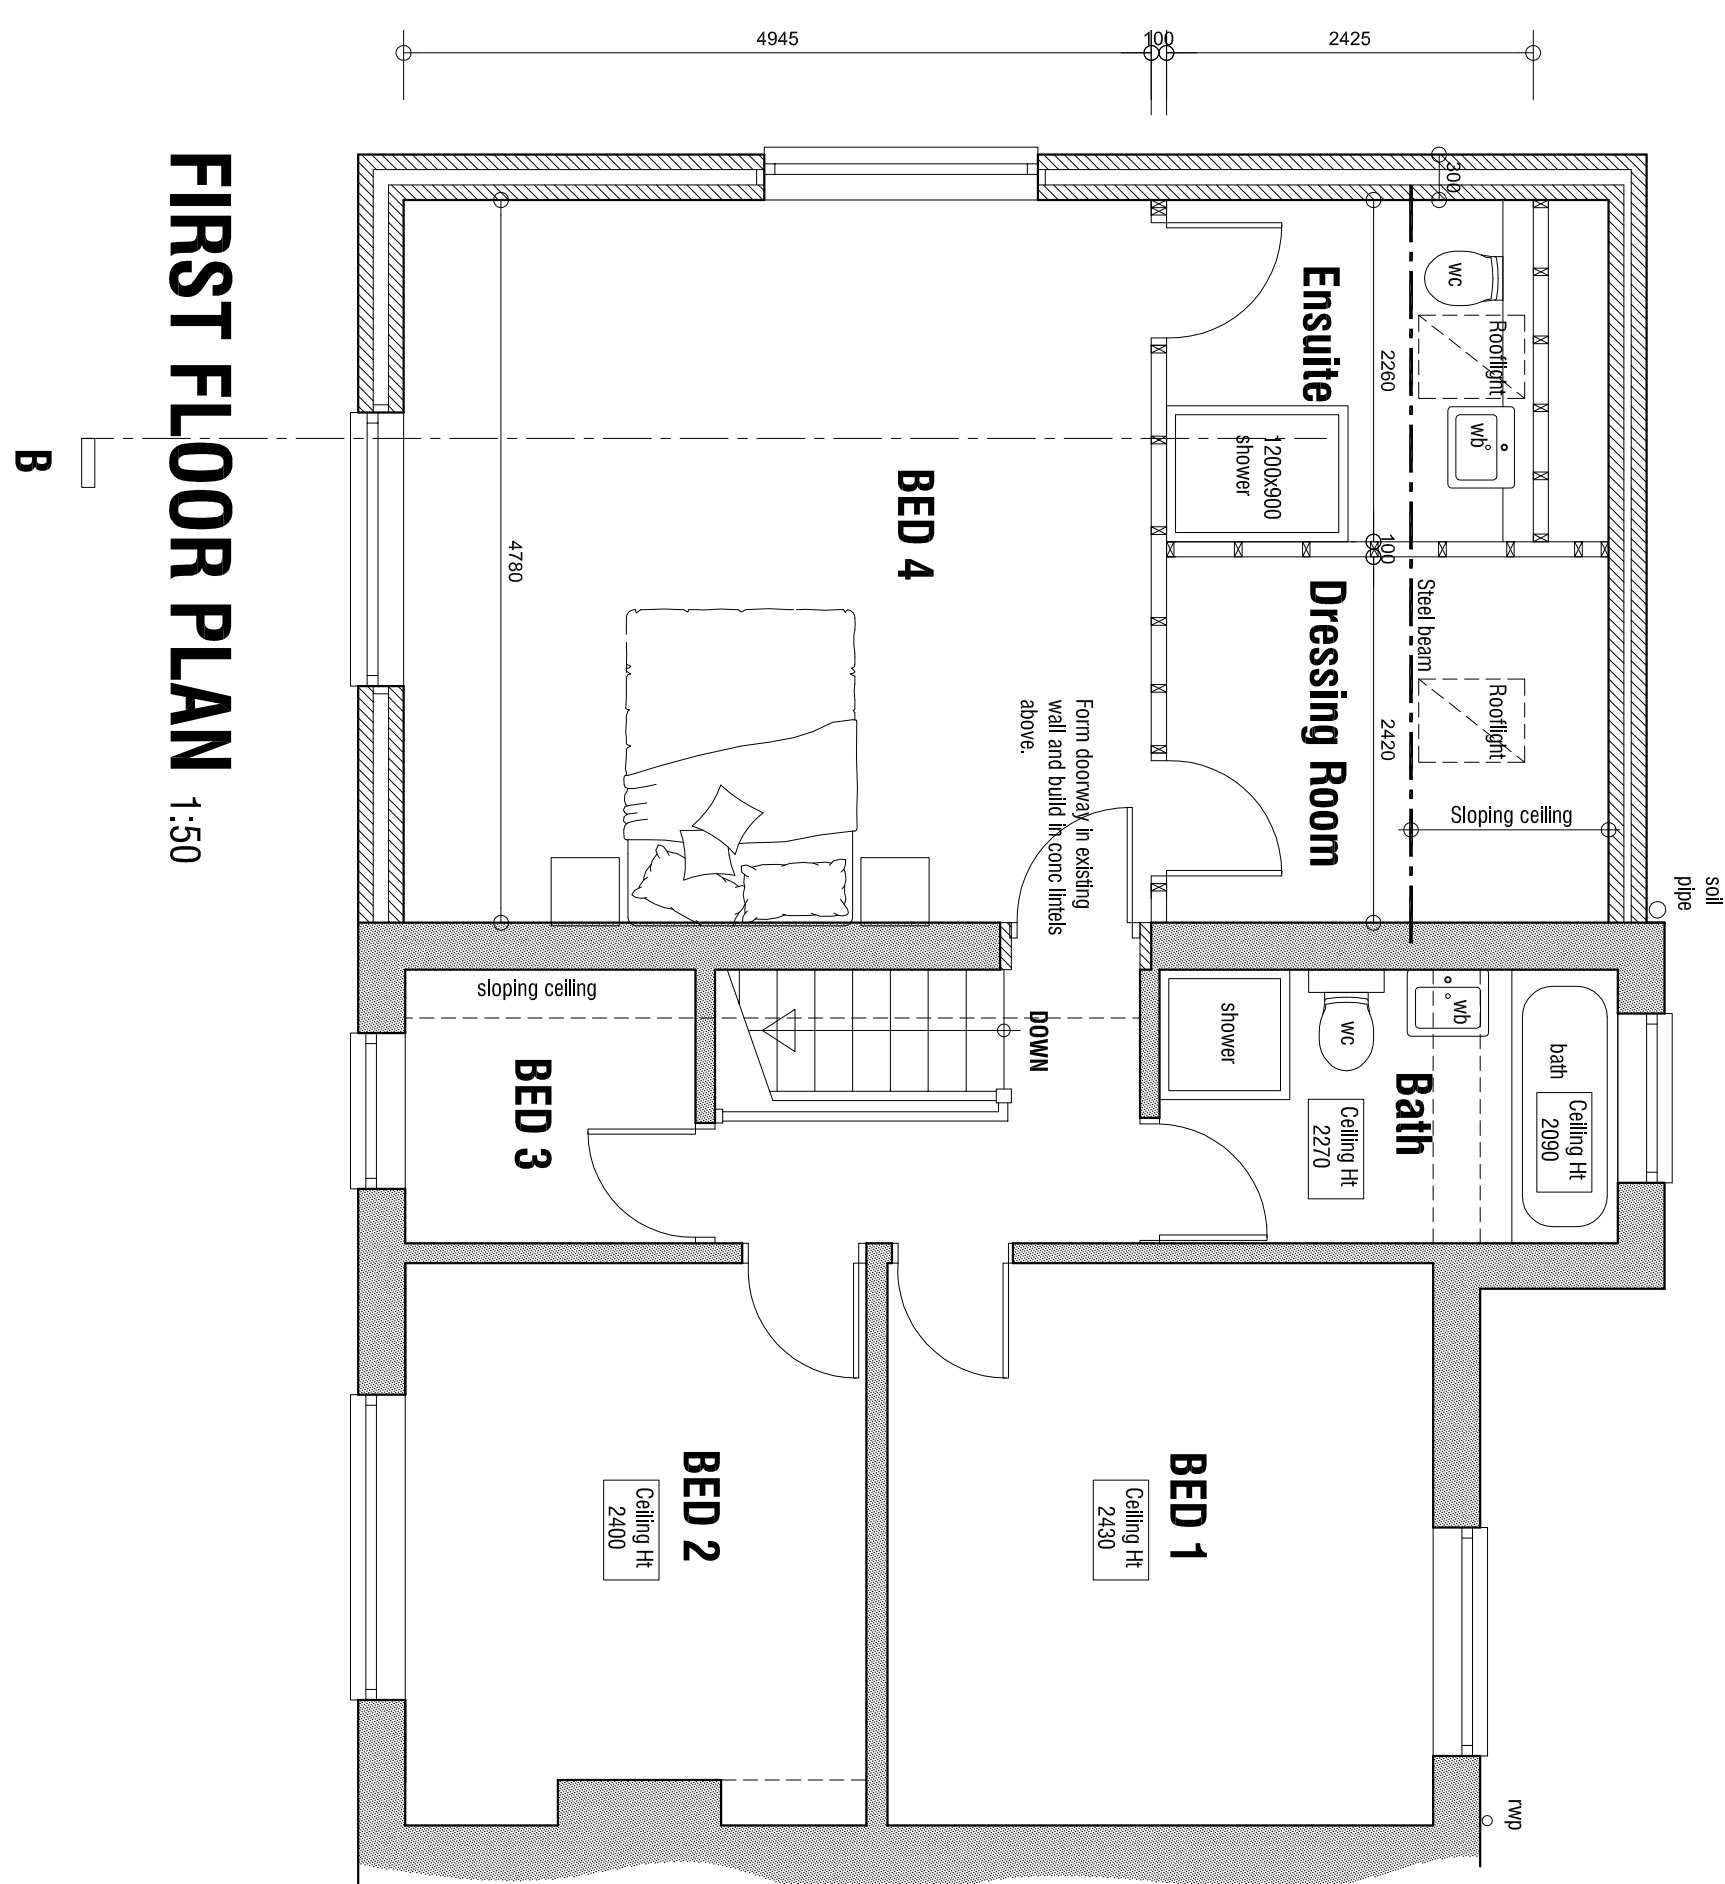
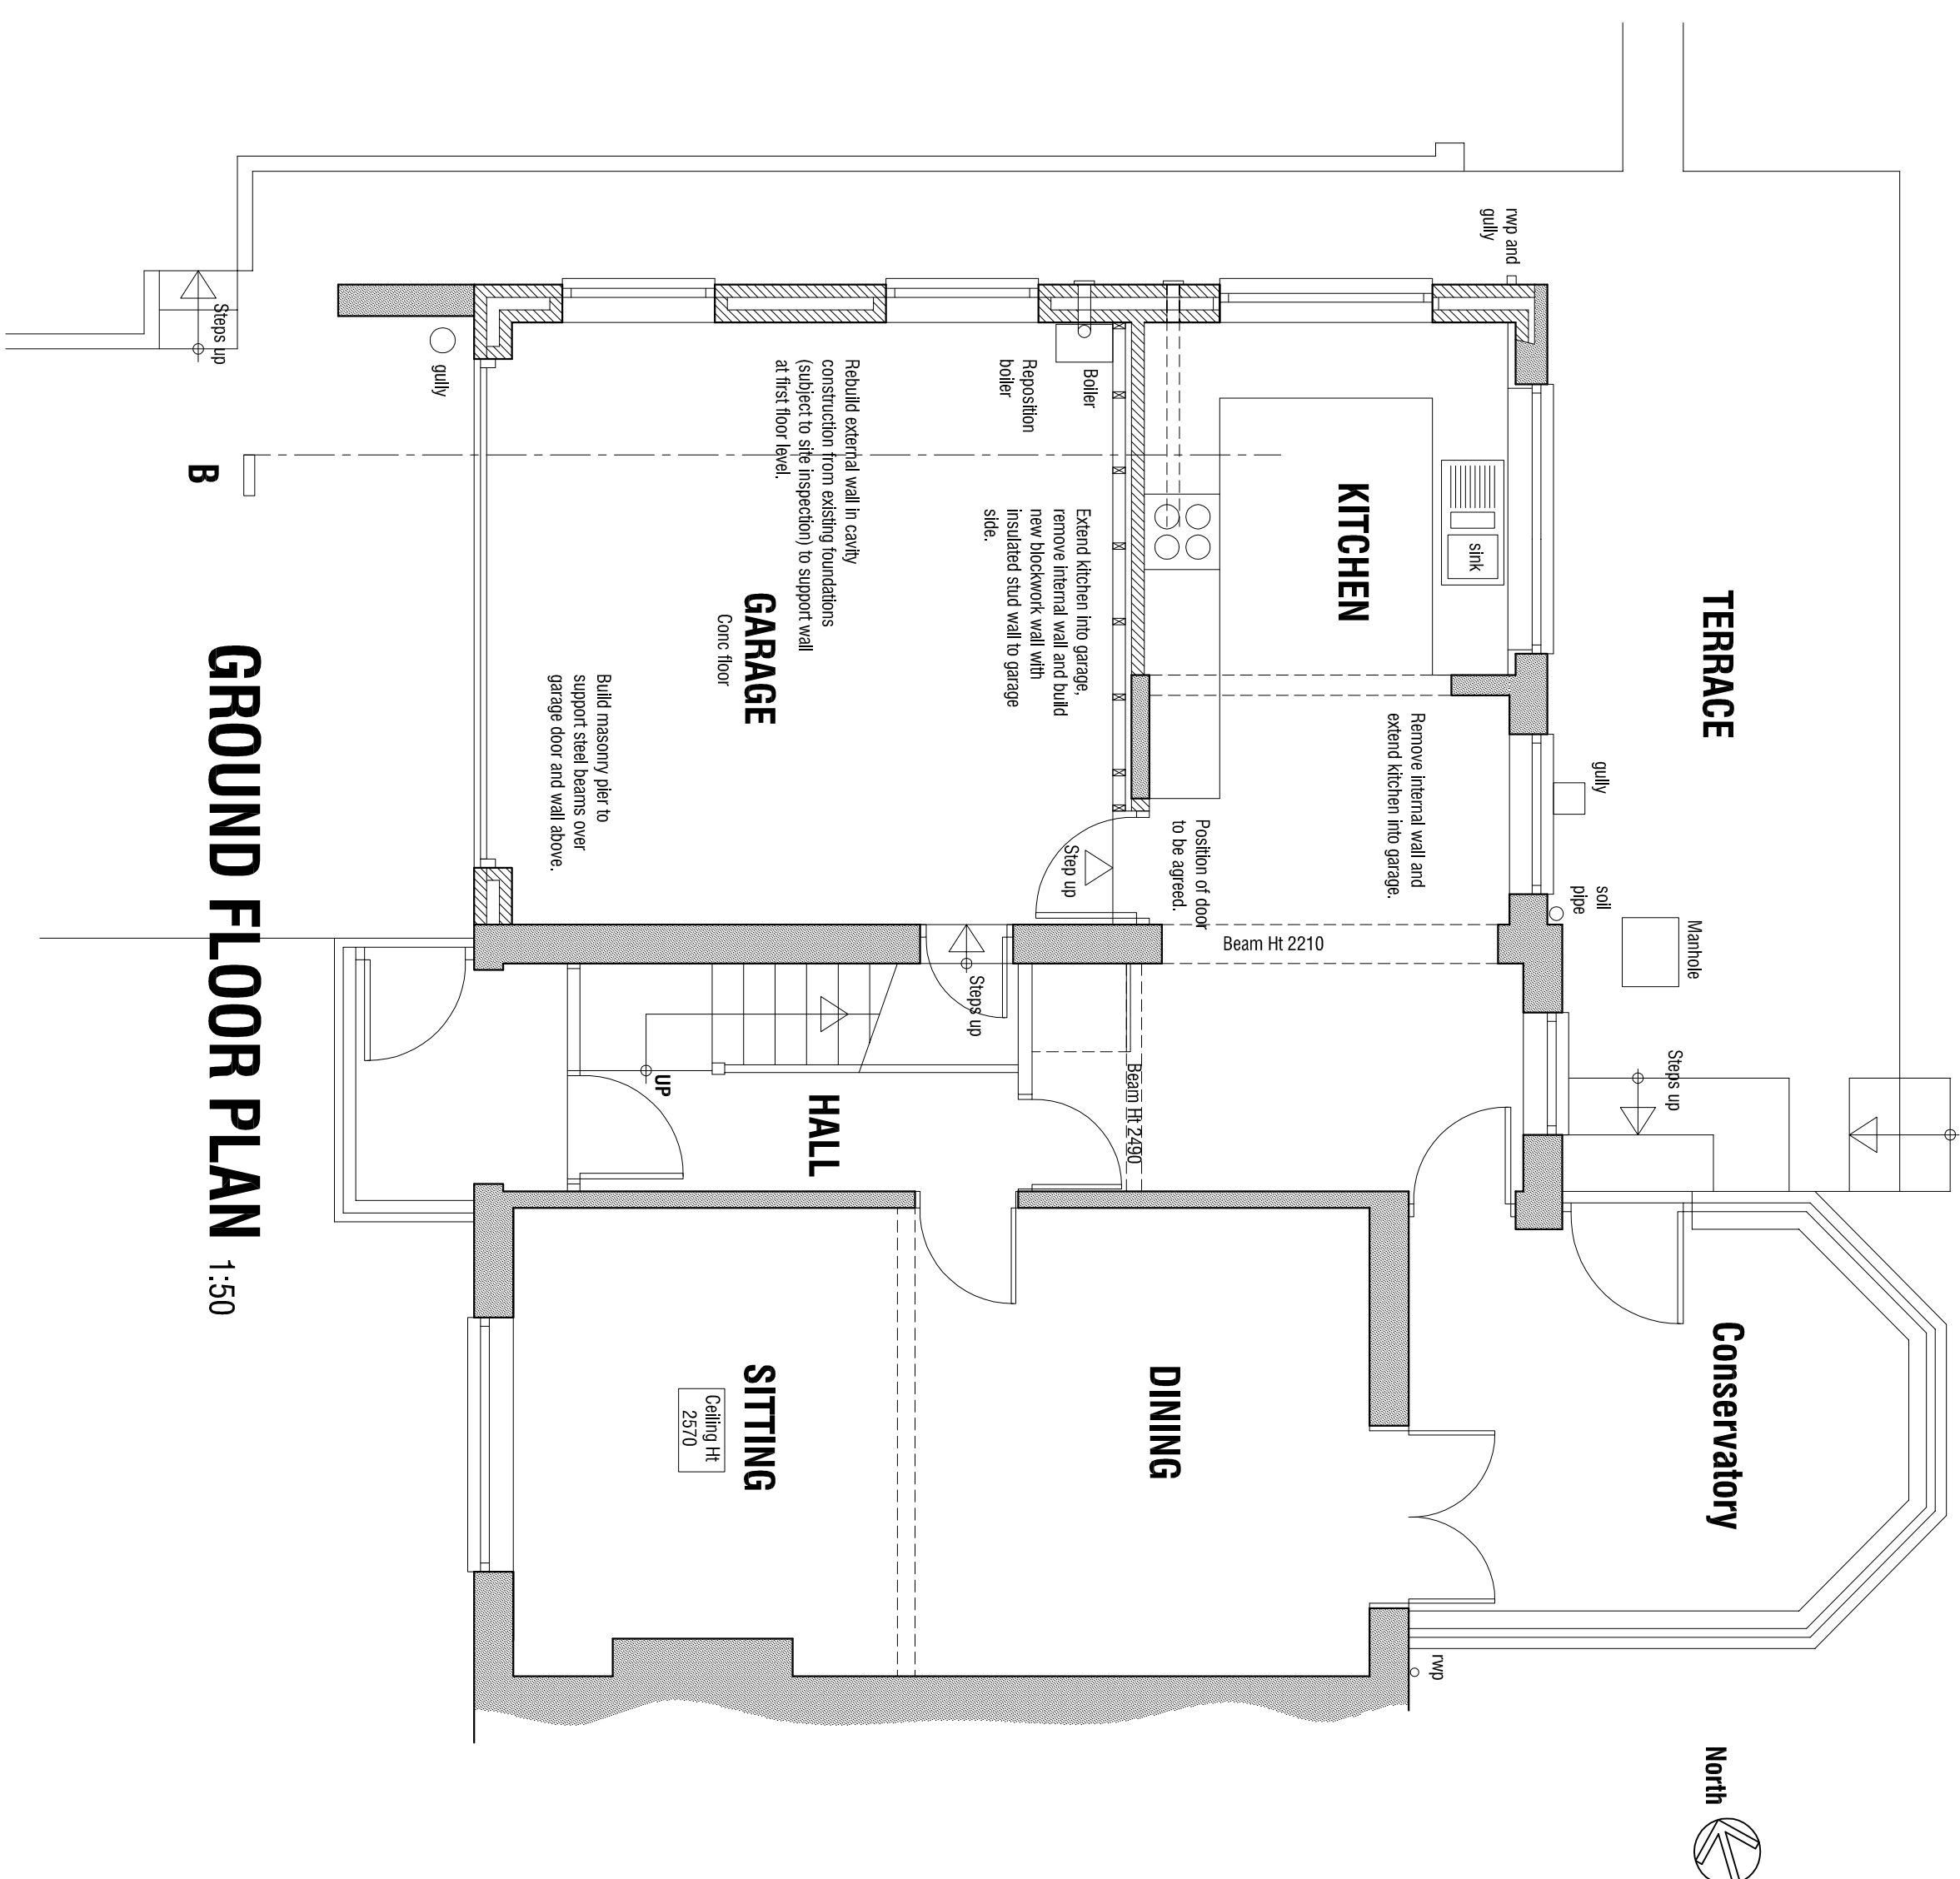
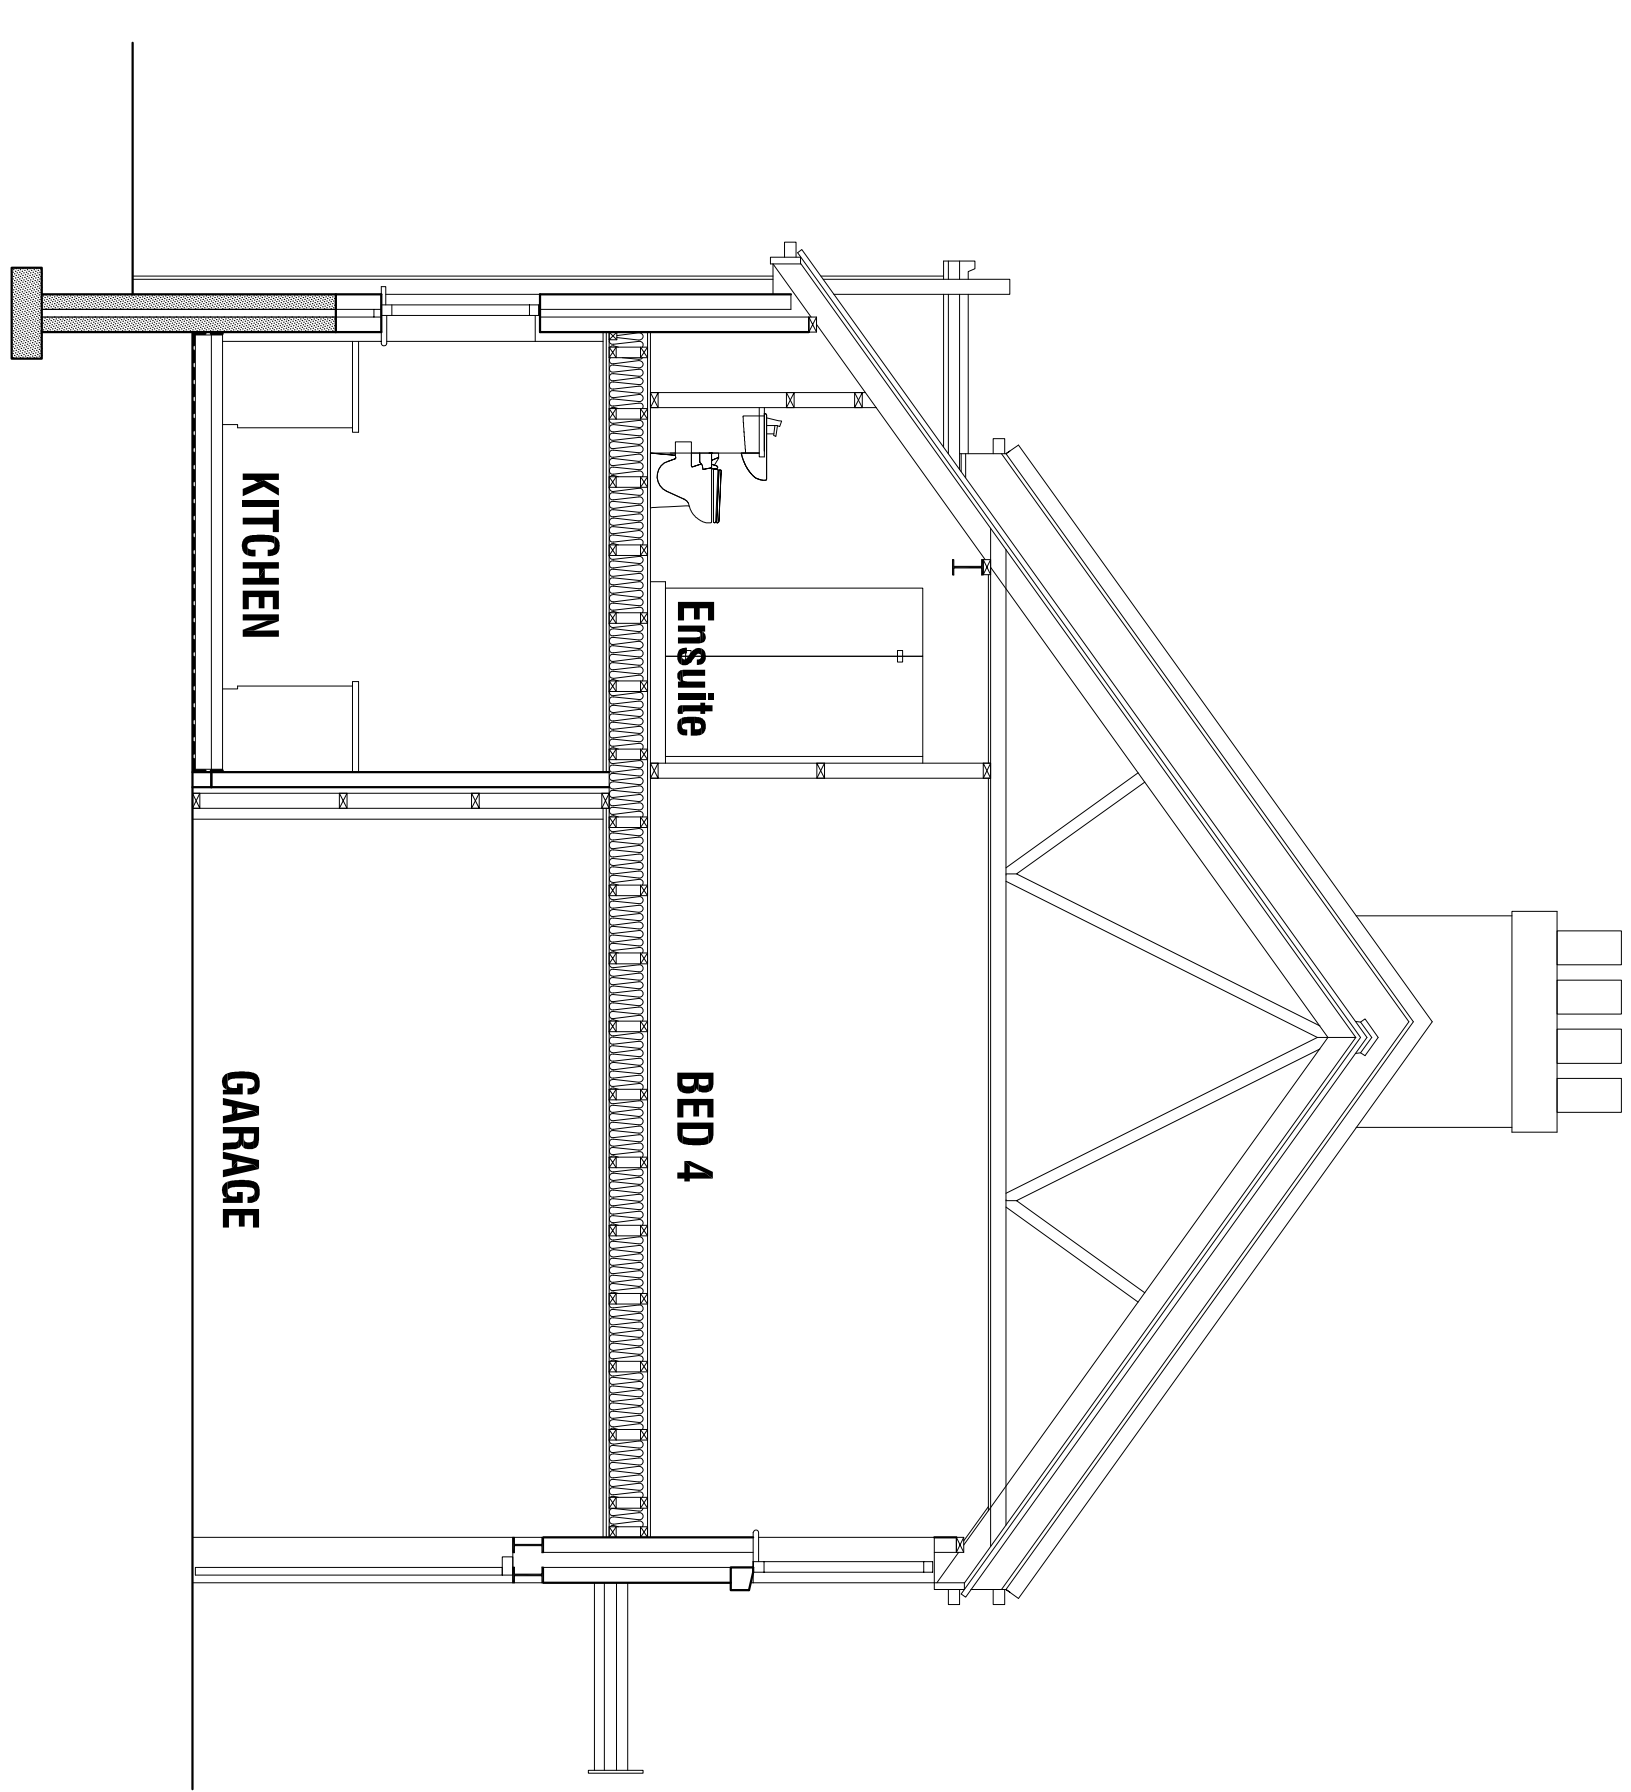
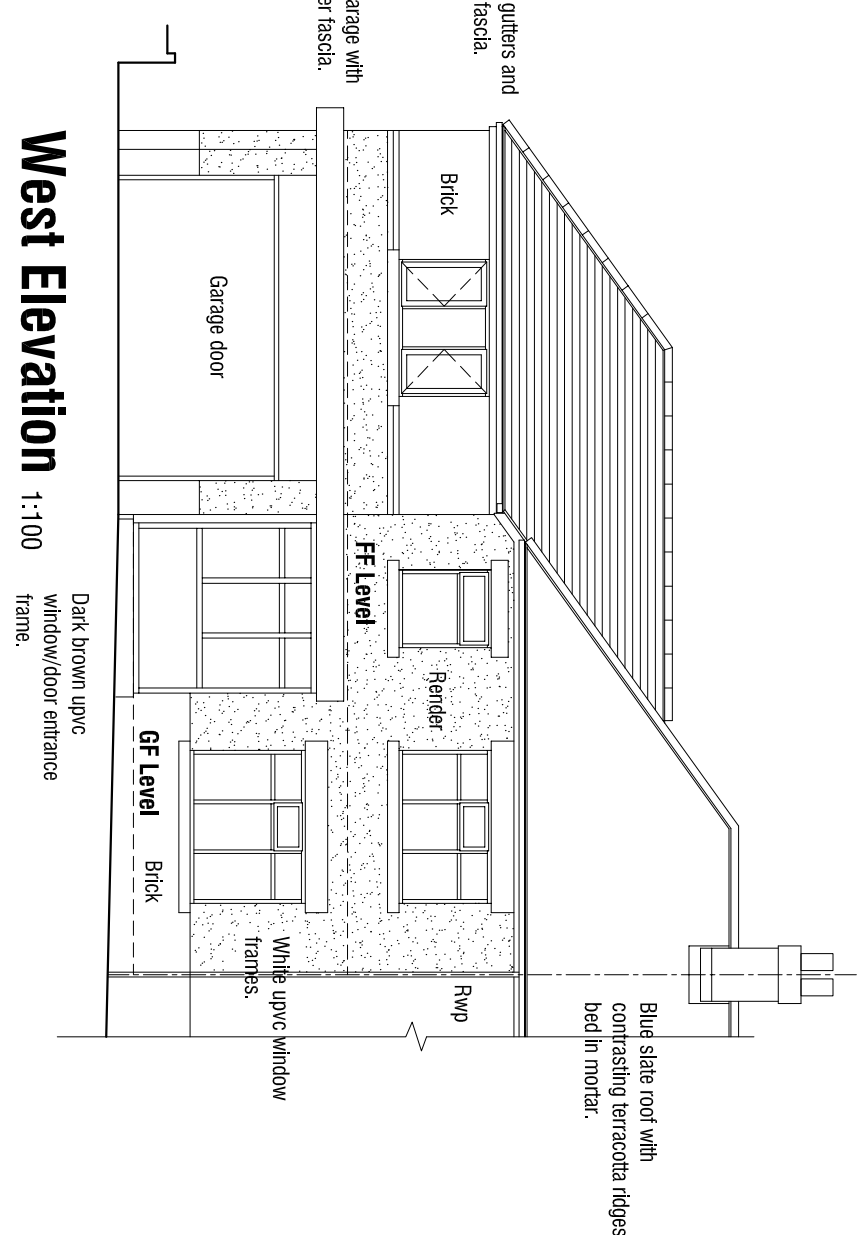


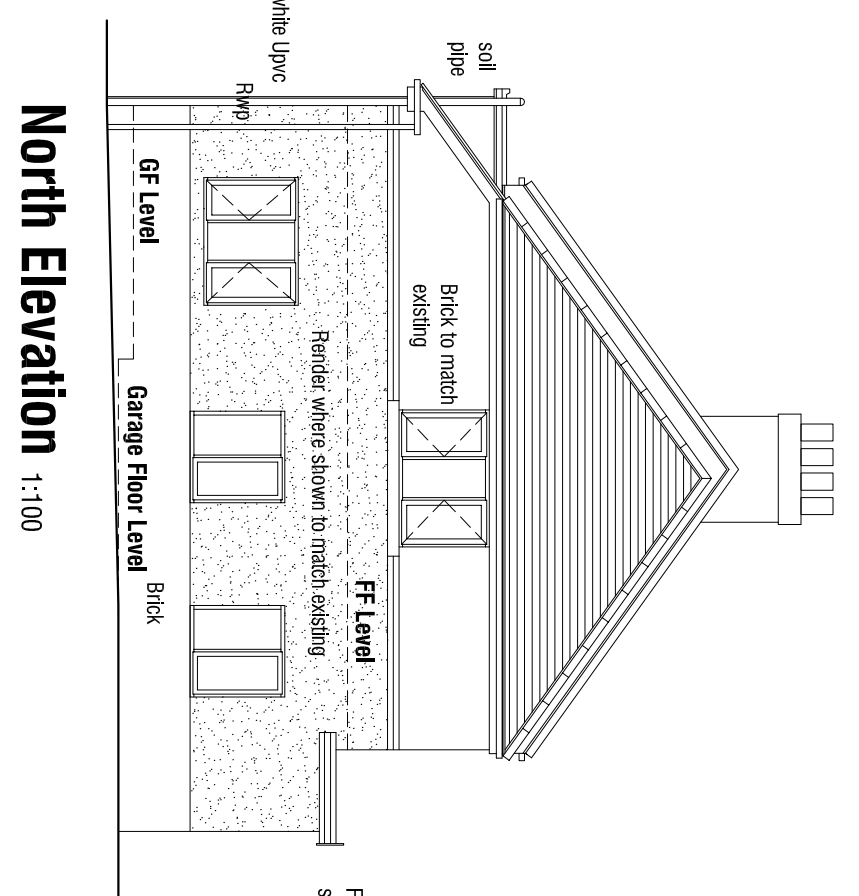

DESIGN PROPOSALS

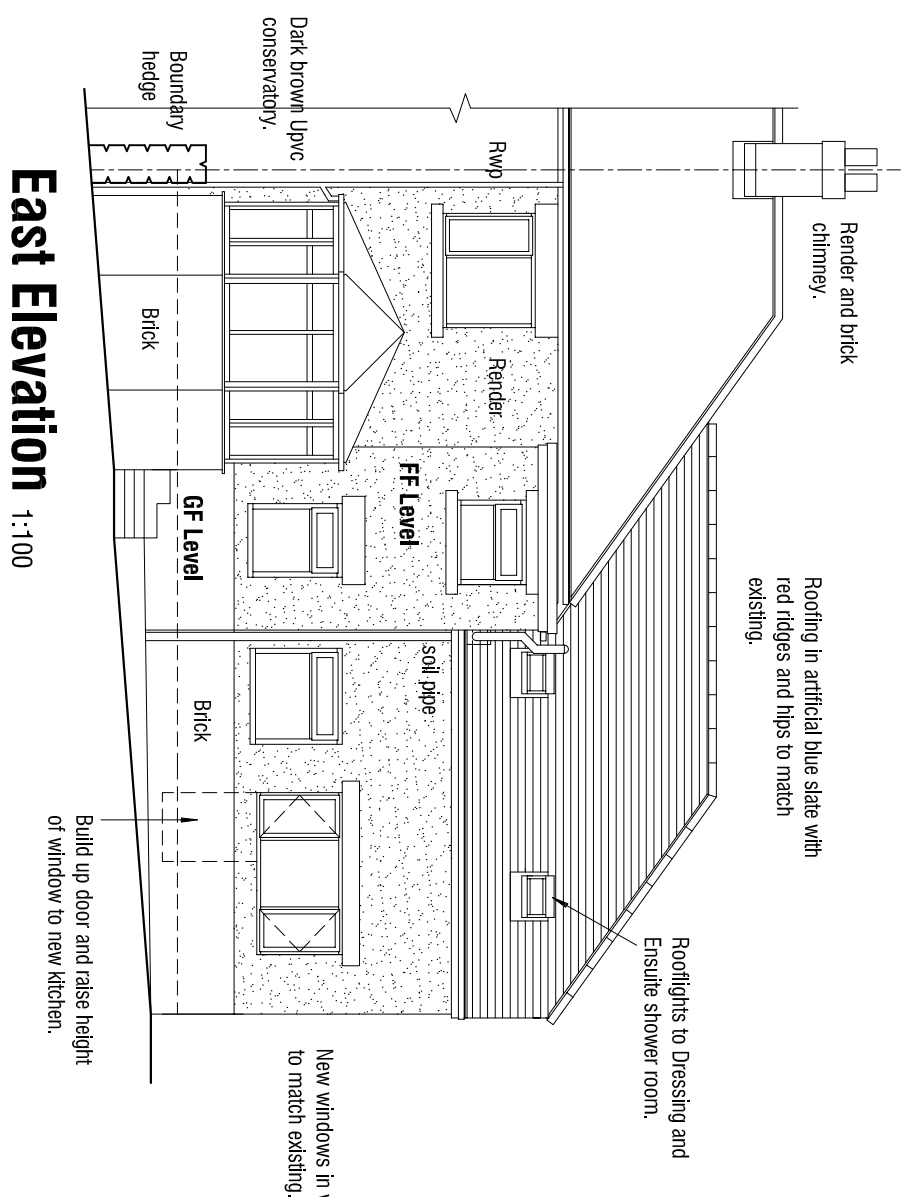

Fairfield House
Barnesal Close Barnsley
S70 2FL
T: 01226 286256
M: 07881898300
E: mbcoothdesign@btconnect.com

Scale 1:50 1:100 @ A1	Drawn	MJB
Date NOV 2016	Ref.	16.27

Dwg No. **P1** Rev. **B**

Copyright boot design. All dimensions in millimeters unless otherwise stated. Dimensions for setting out in existing buildings are to be checked and verified on site, to be checked on site