




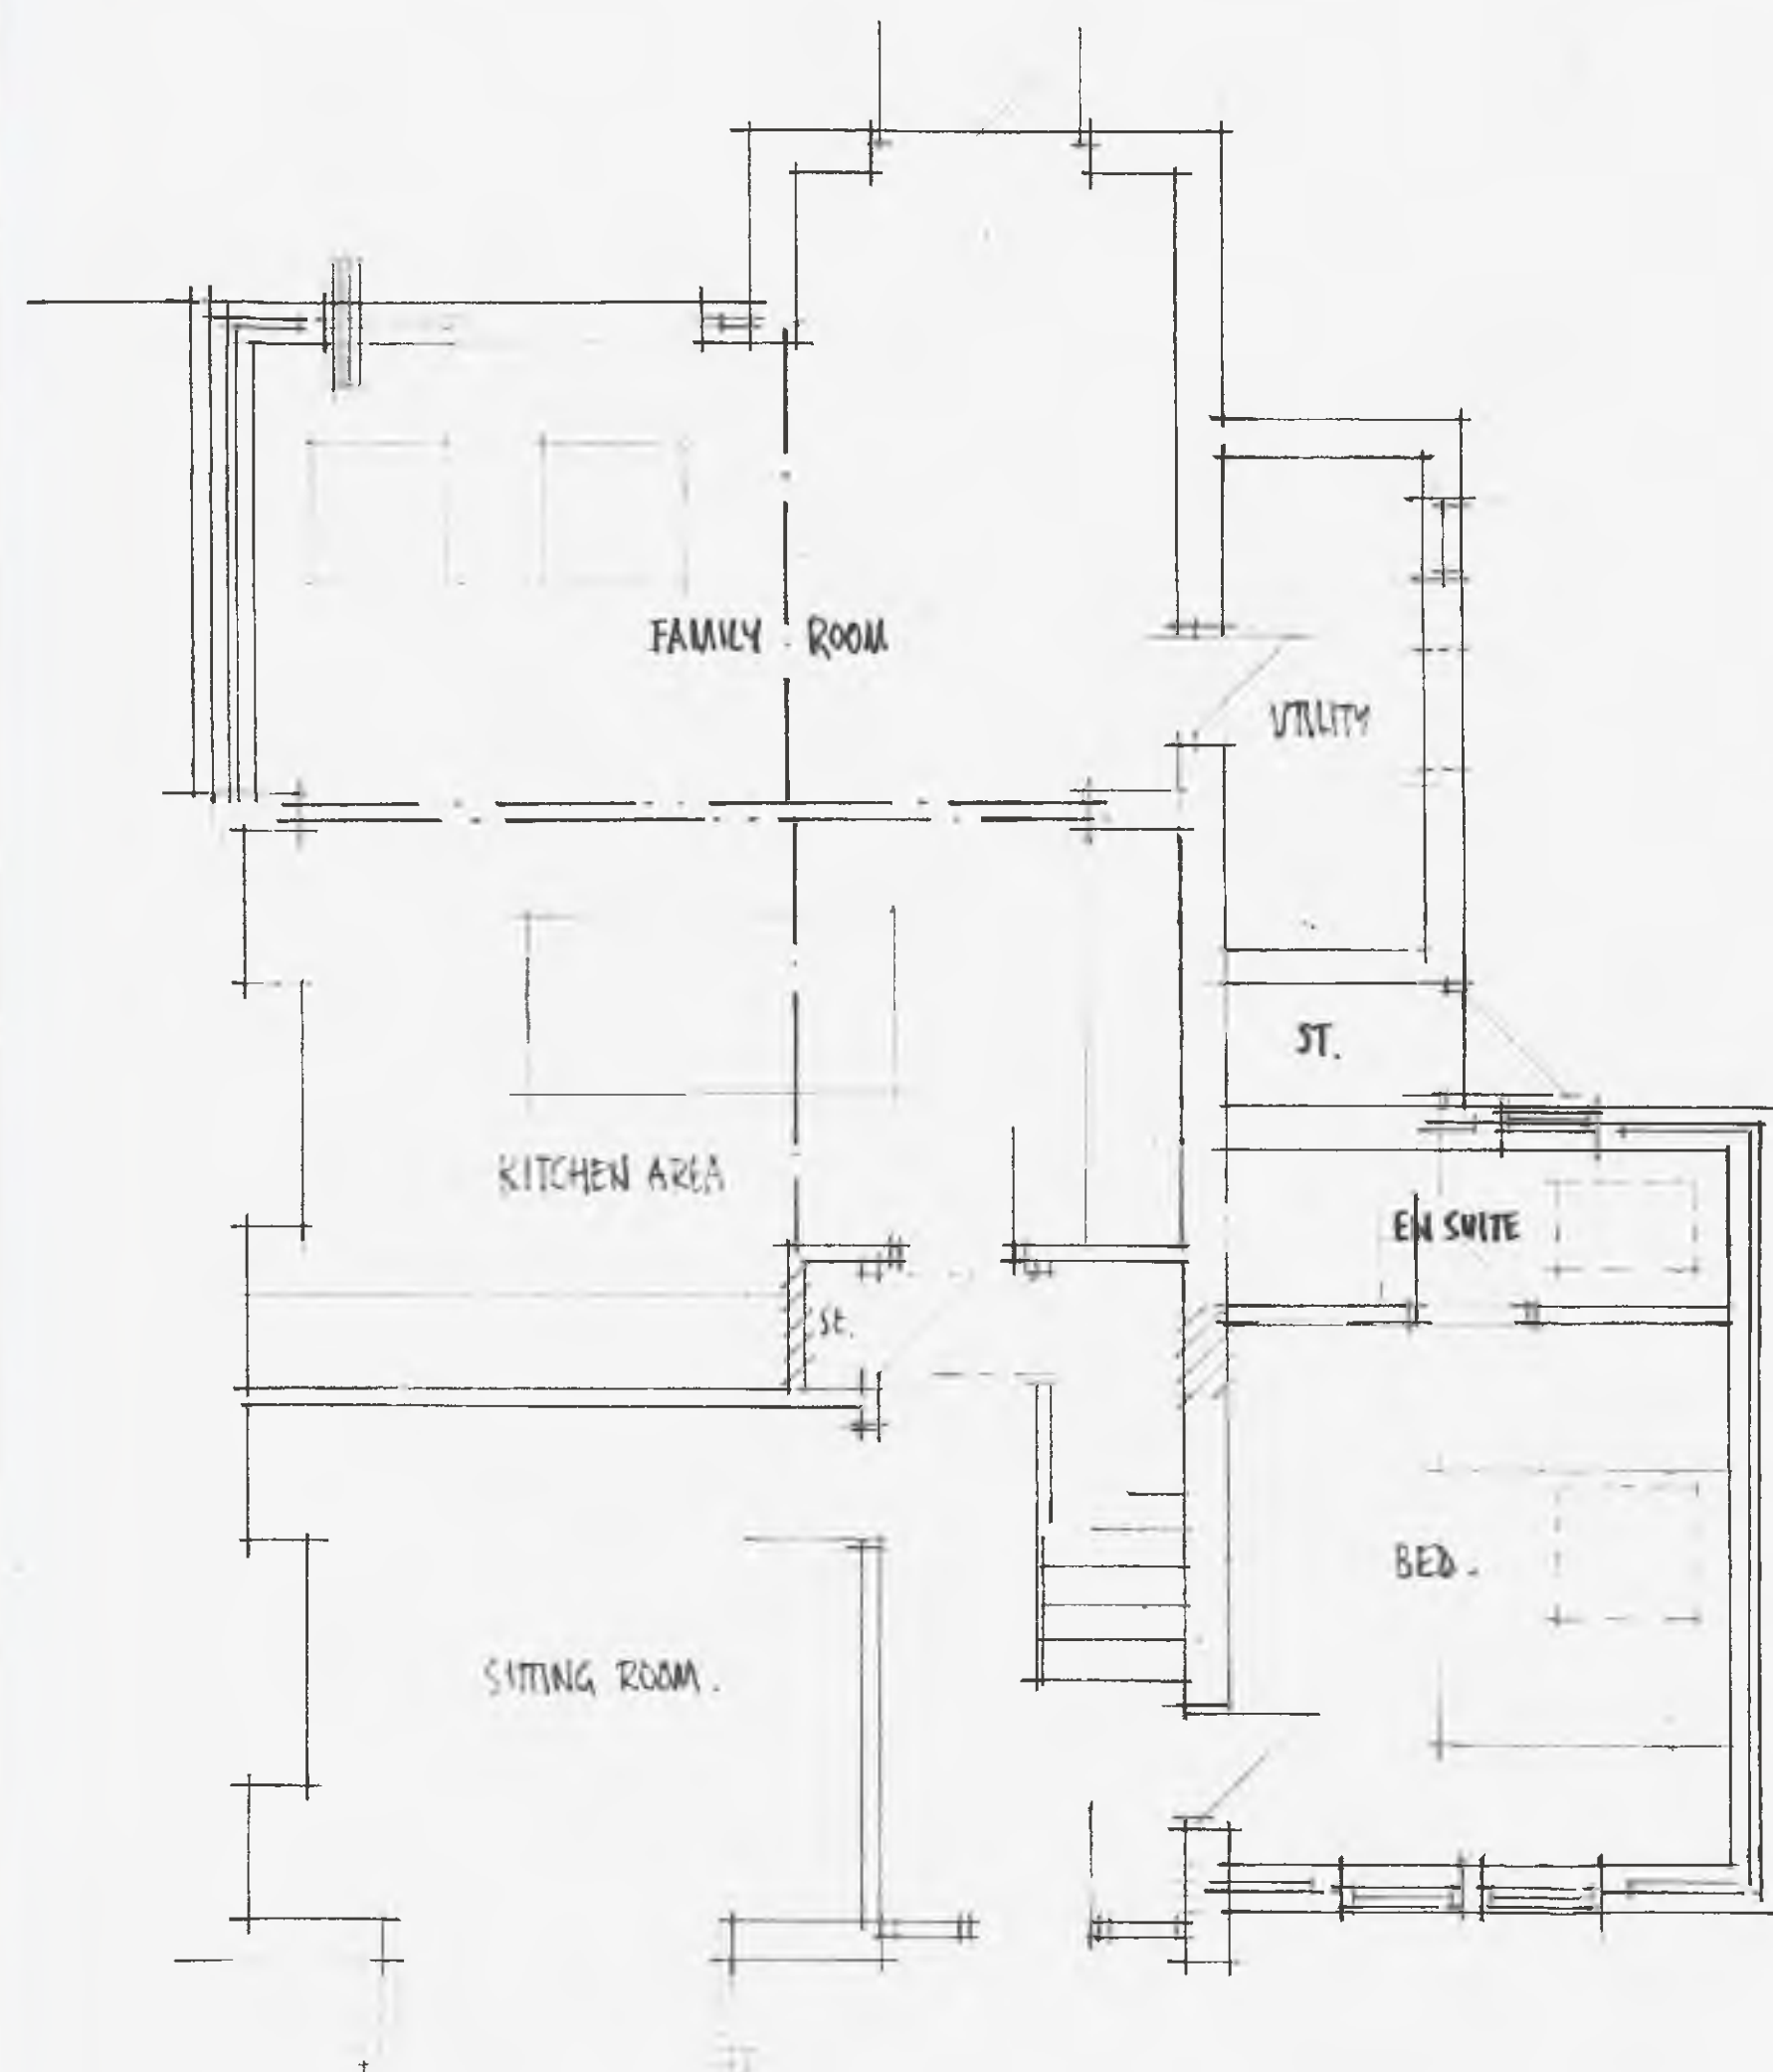

PROPOSED GROUND FLOOR PLAN.

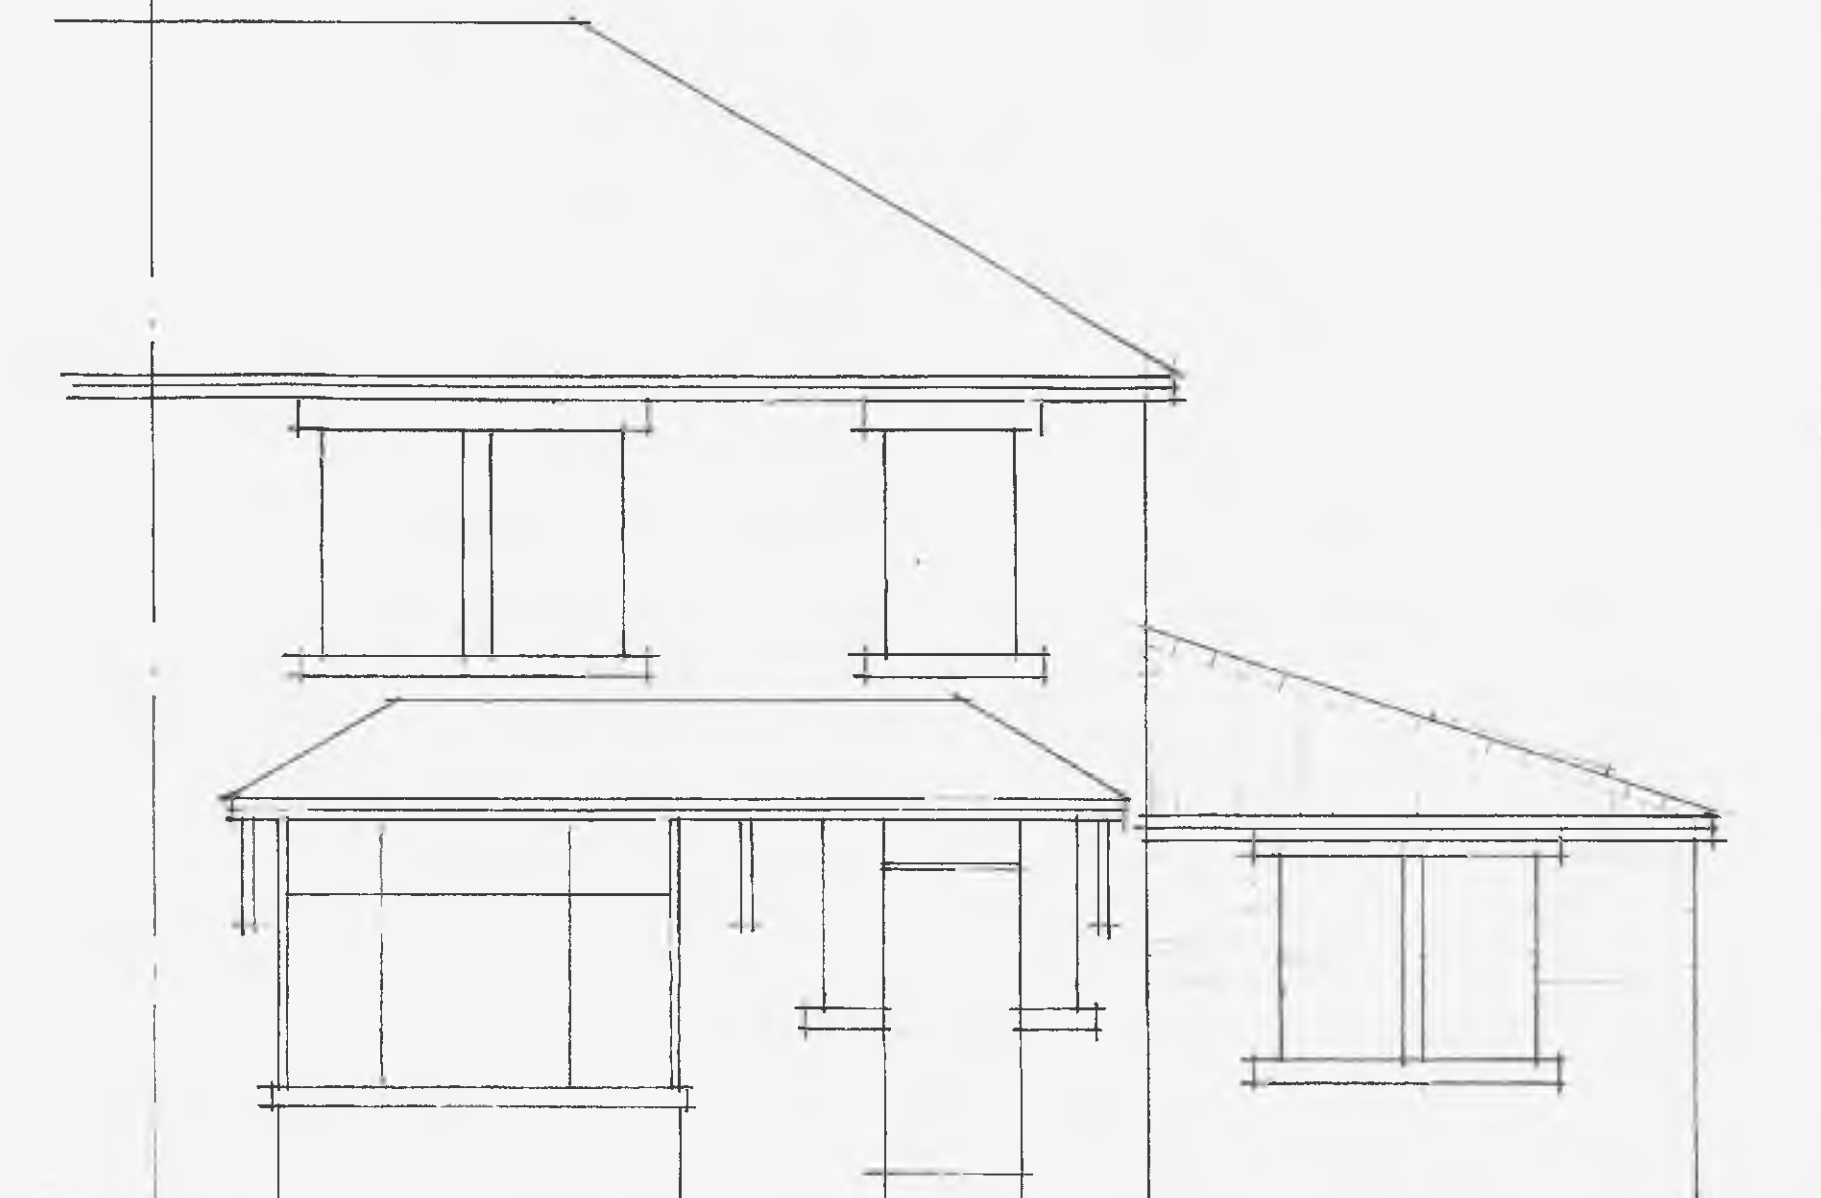


PROPOSED FRONT ELEVATION.

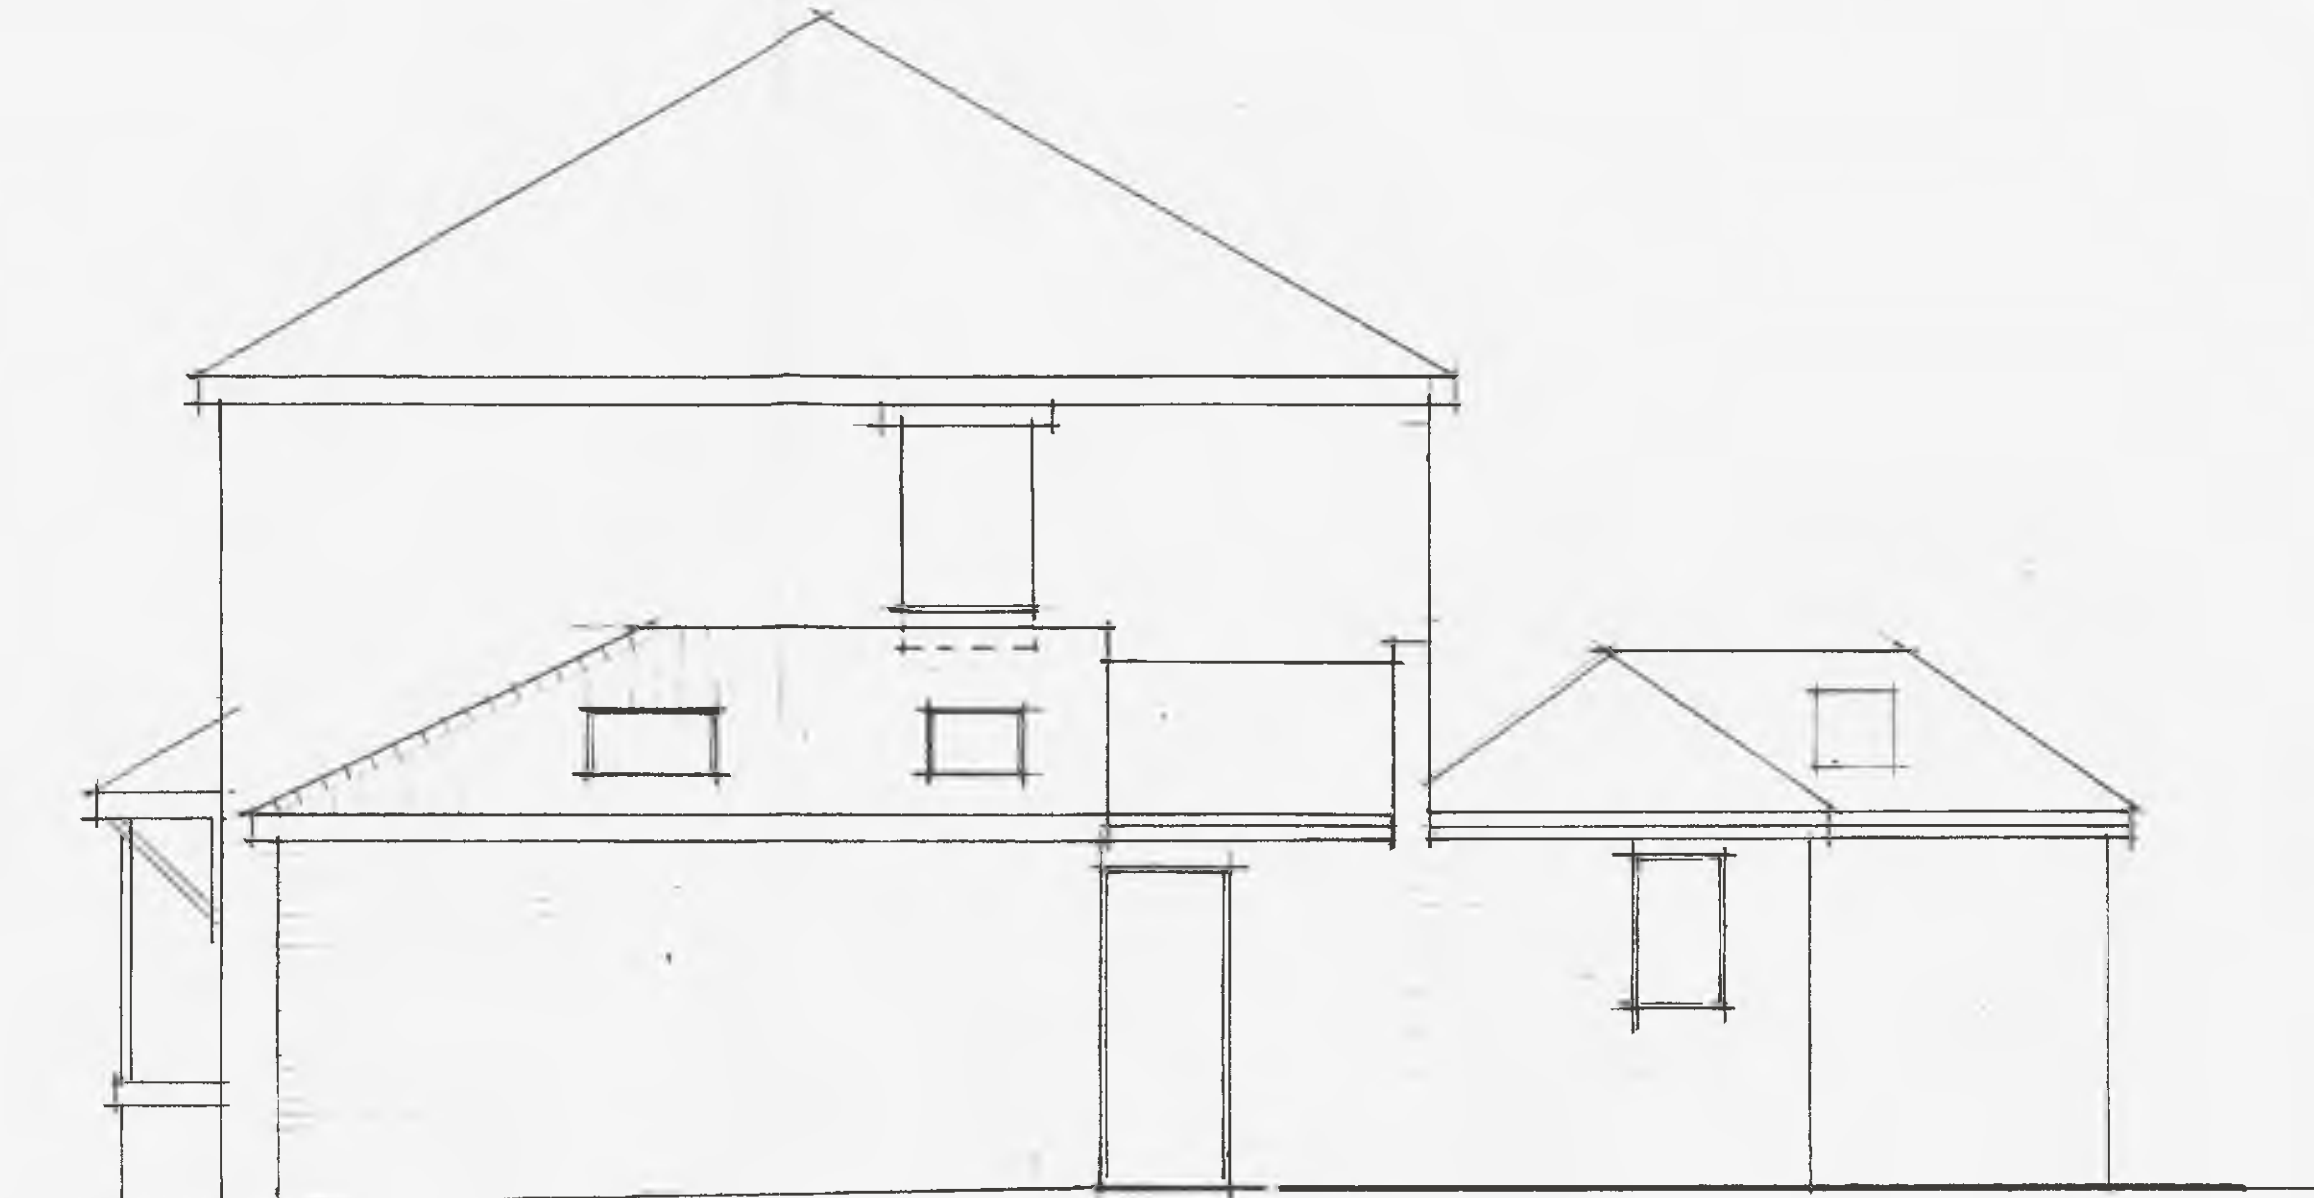


PROPOSED SIDE ELEVATION (N.W.).




PROPOSED REAR ELEVATION.

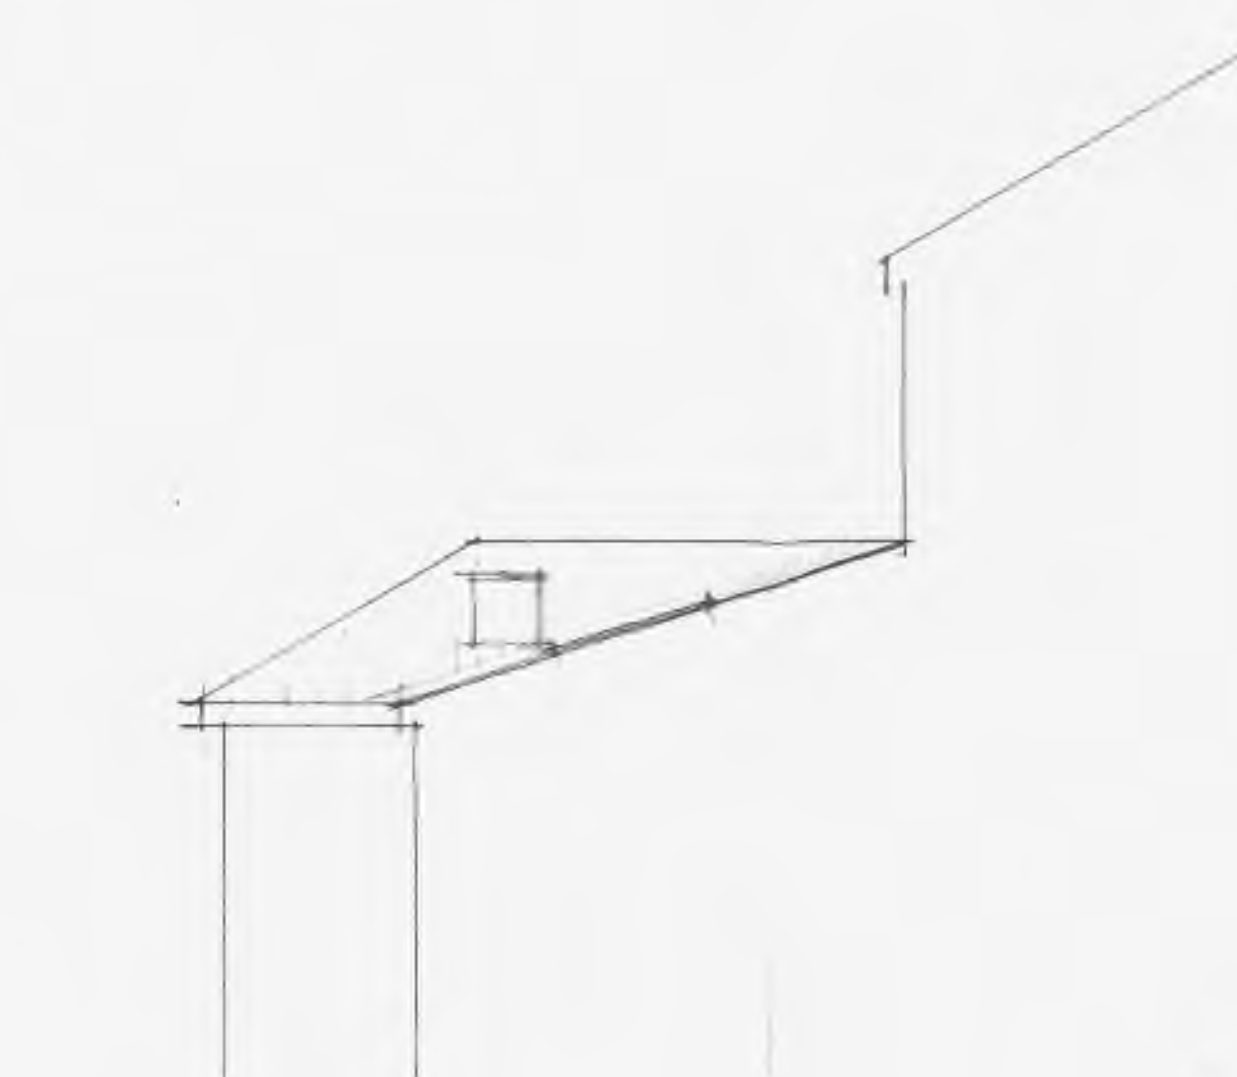


PROPOSED SIDE ELEVATION (S.E.).

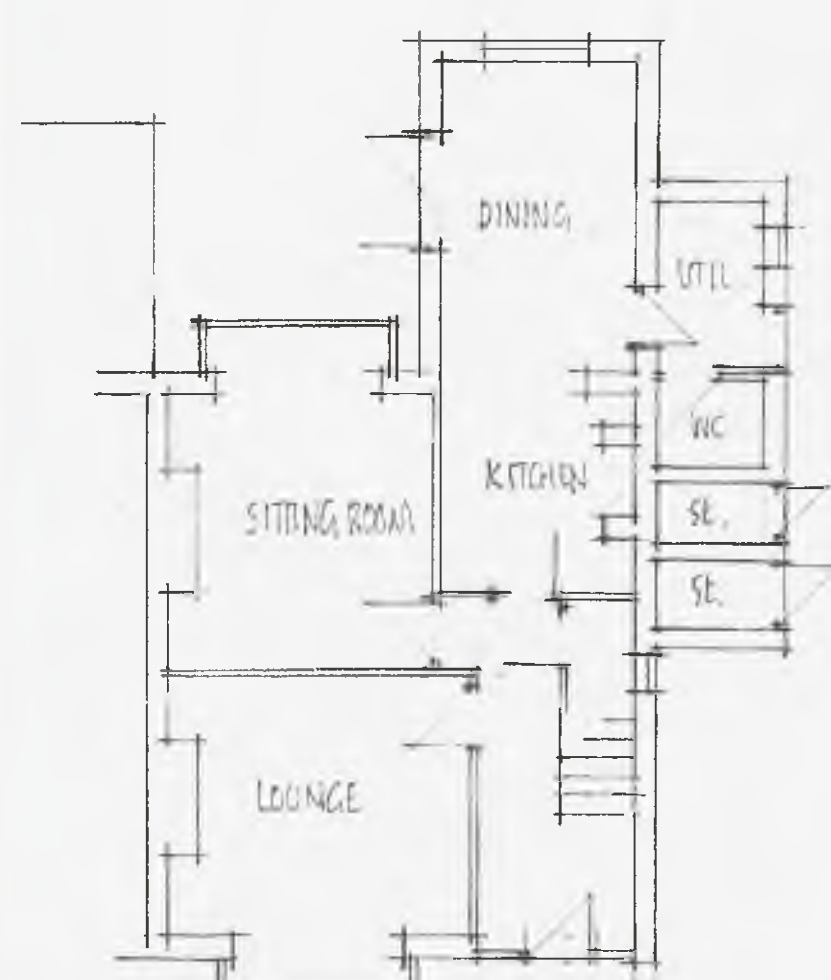

EXISTING GROUND FLOOR PLAN.

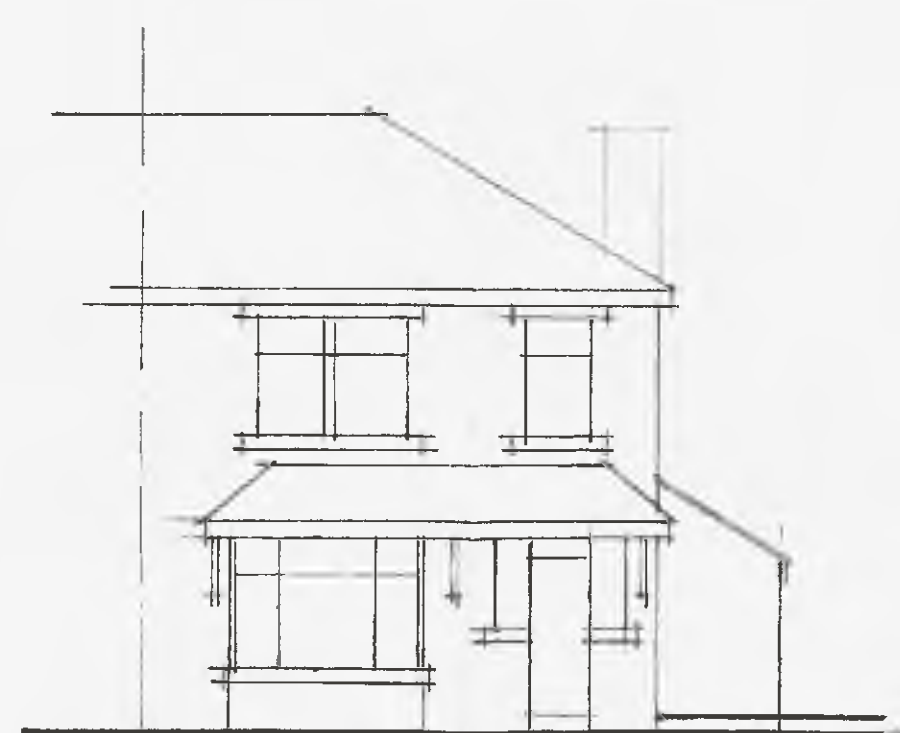

EXISTING FRONT ELEVATION.

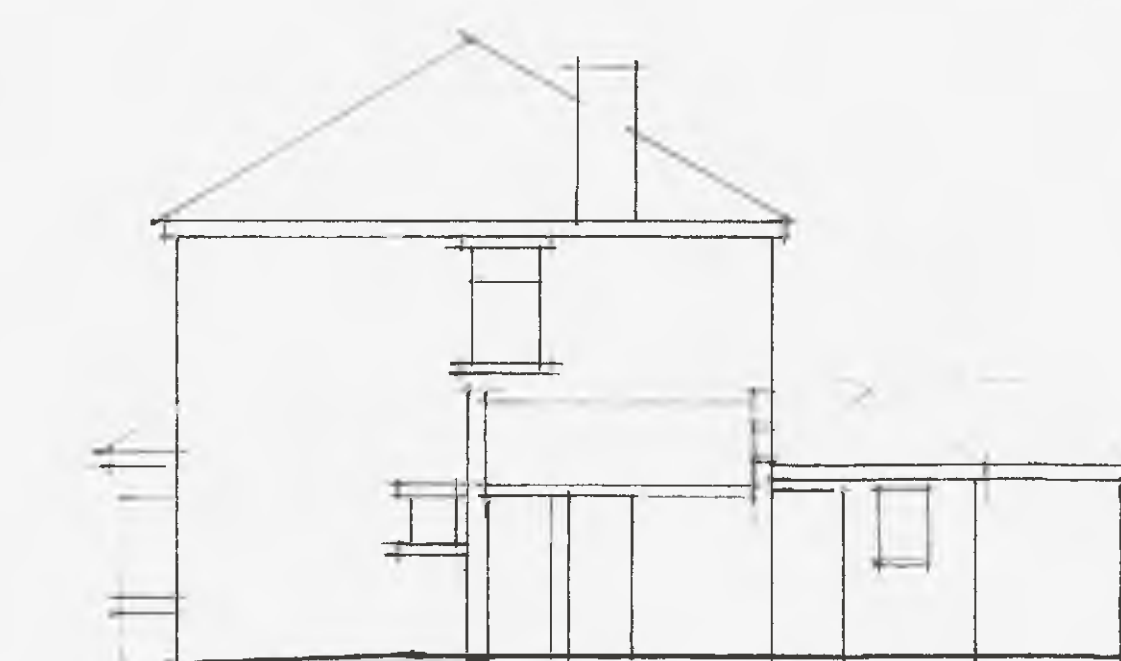


EXISTING SIDE ELEVATION.




EXISTING REAR ELEVATION.



EXISTING SIDE (S.E.)

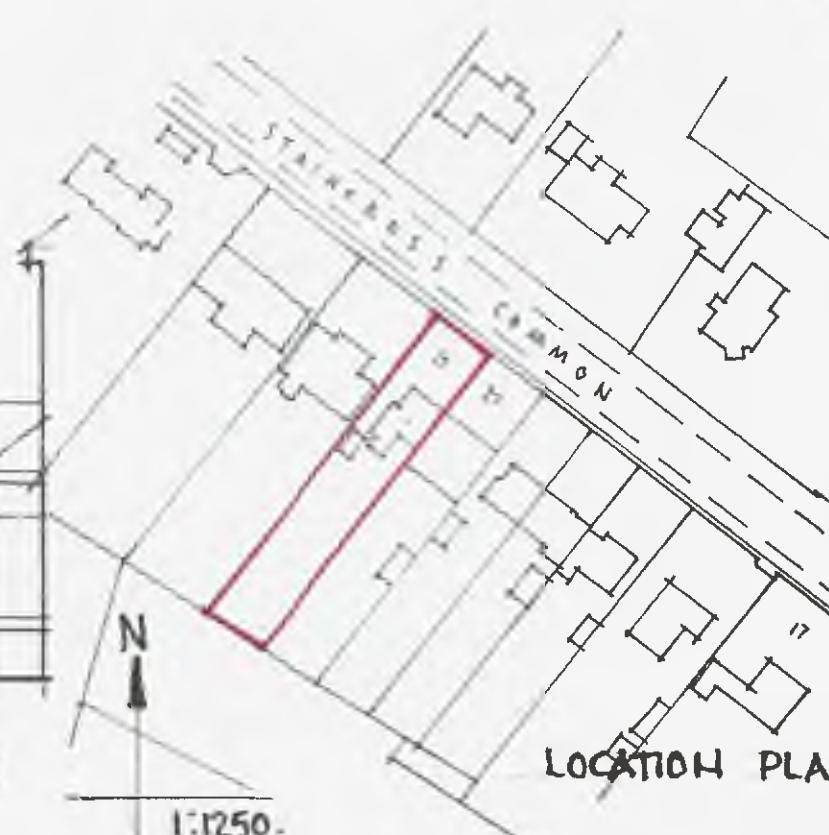

LOCATION PLAN.

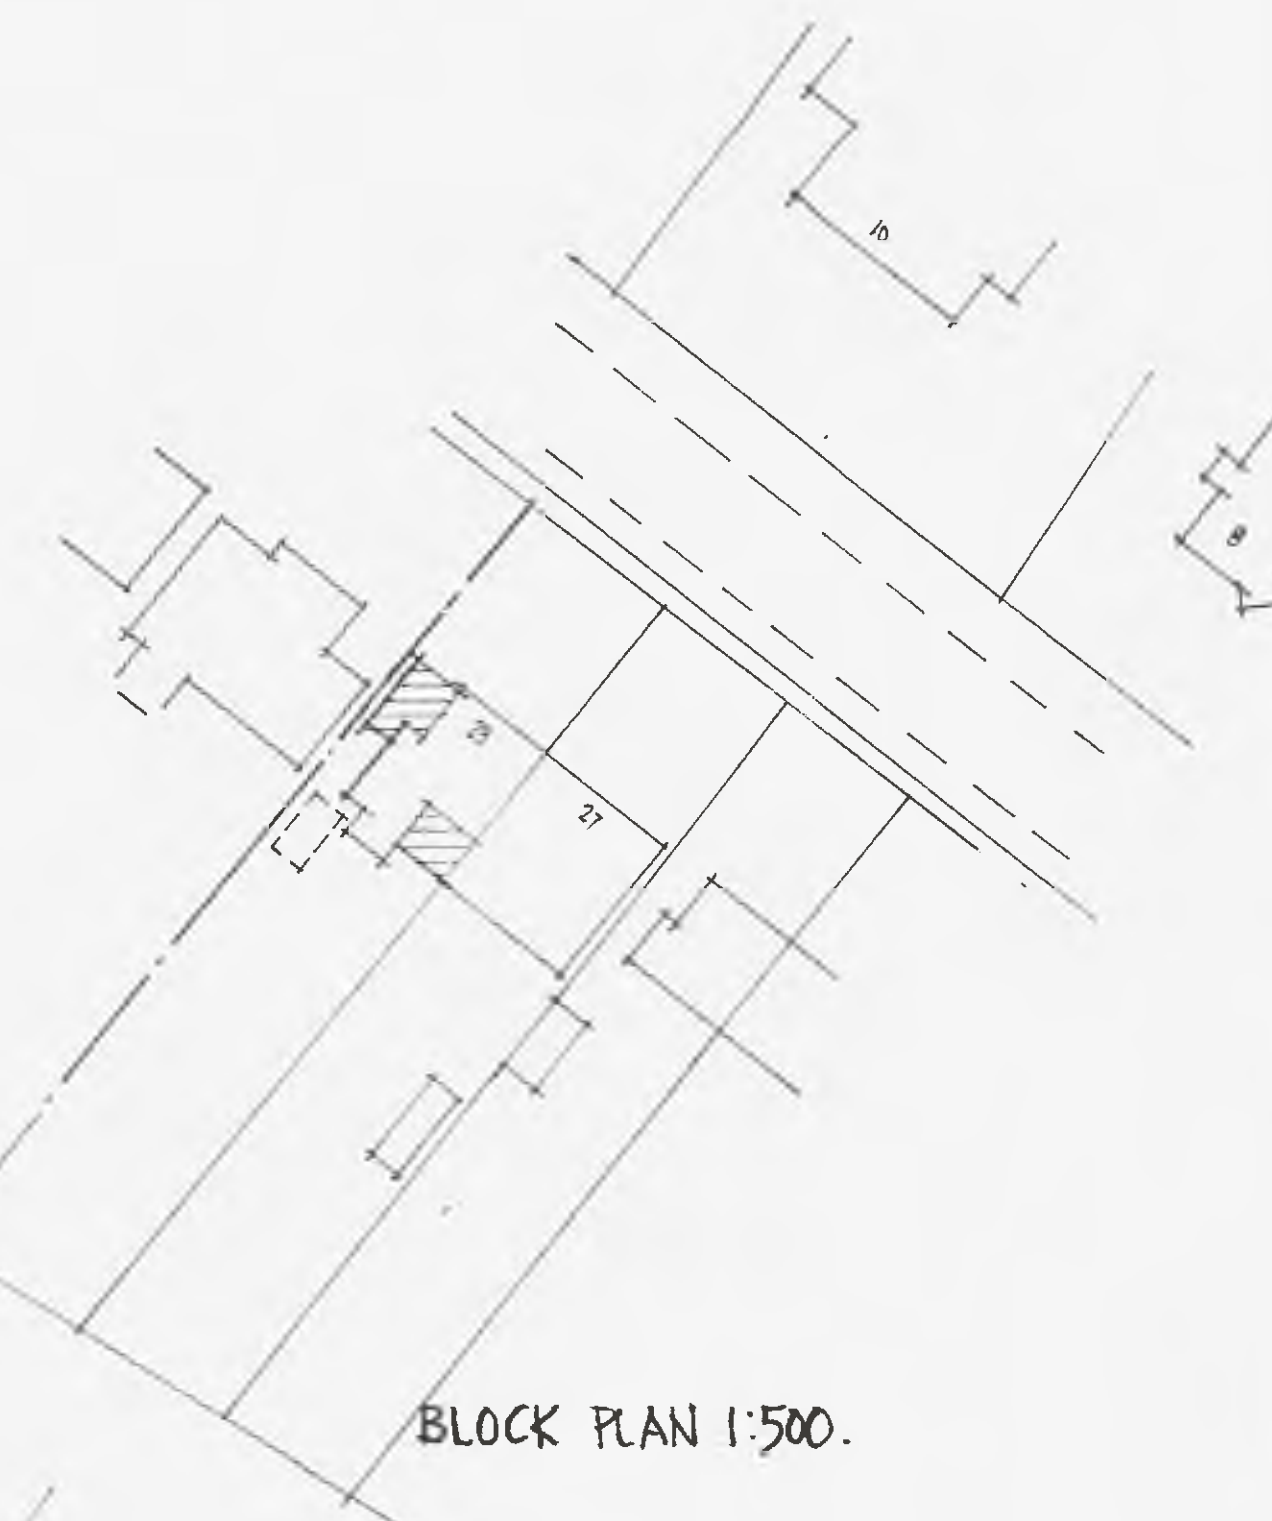

BLOCK PLAN 1:500.

S. OAKLEY & M. HOUGHTON.
29 STAINCROSS COMMON,
STAINCROSS, BARNSELY
S75 6JD.

1:50, 1:100 JUL. 24 JWF.
07725 446585.
fletcherjonathanm@gmail.com