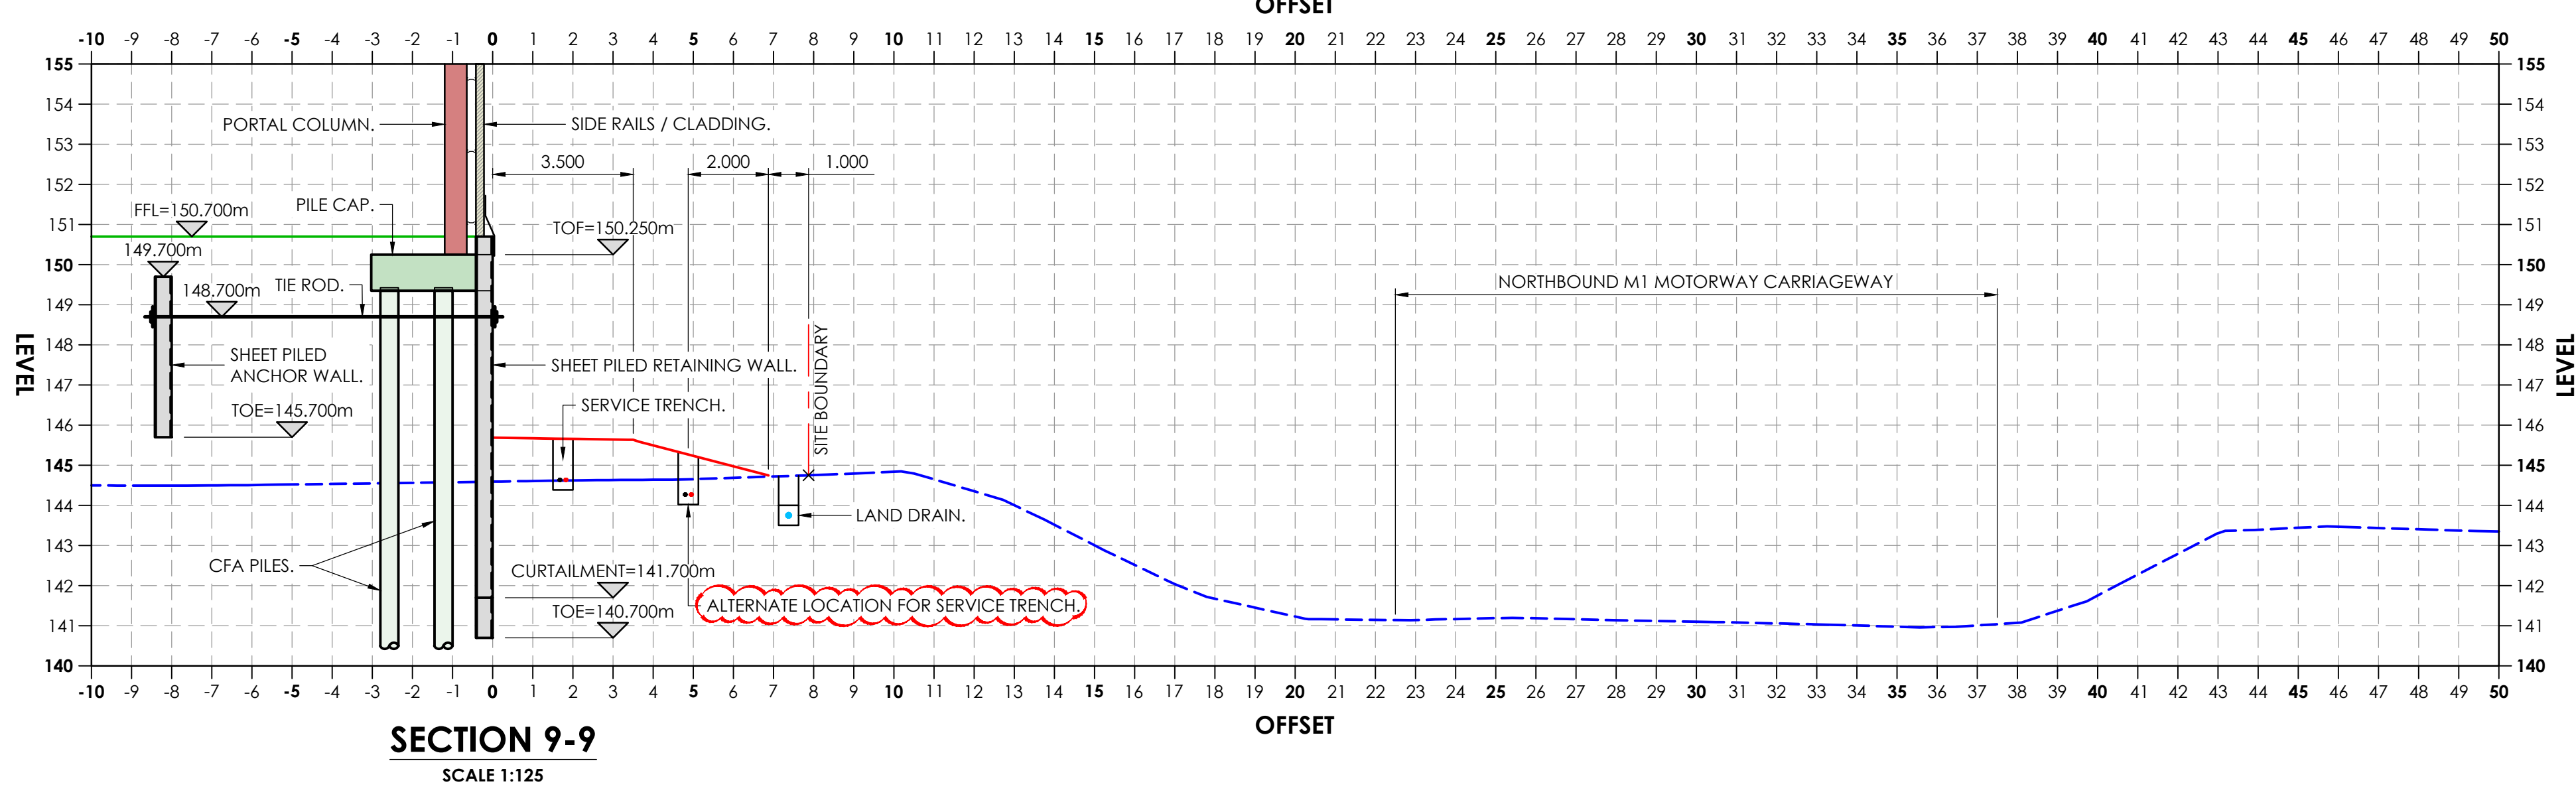
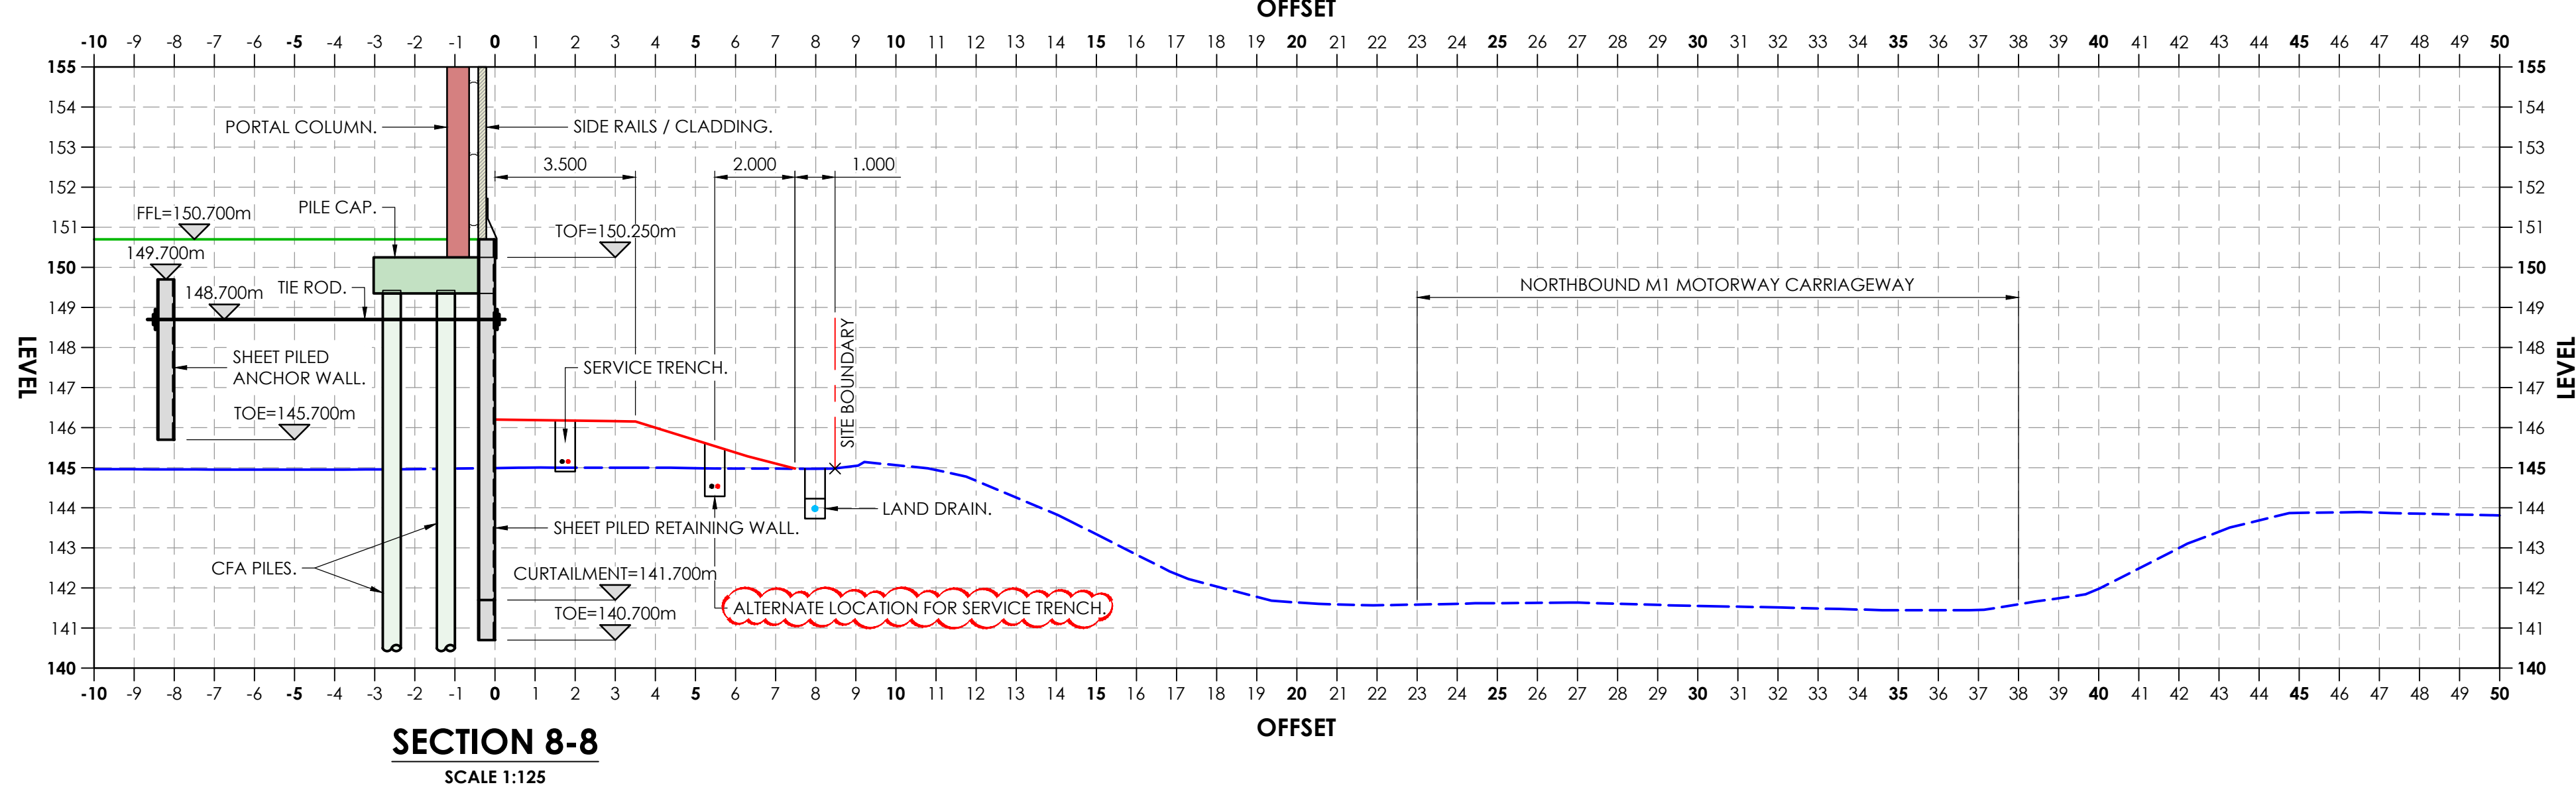
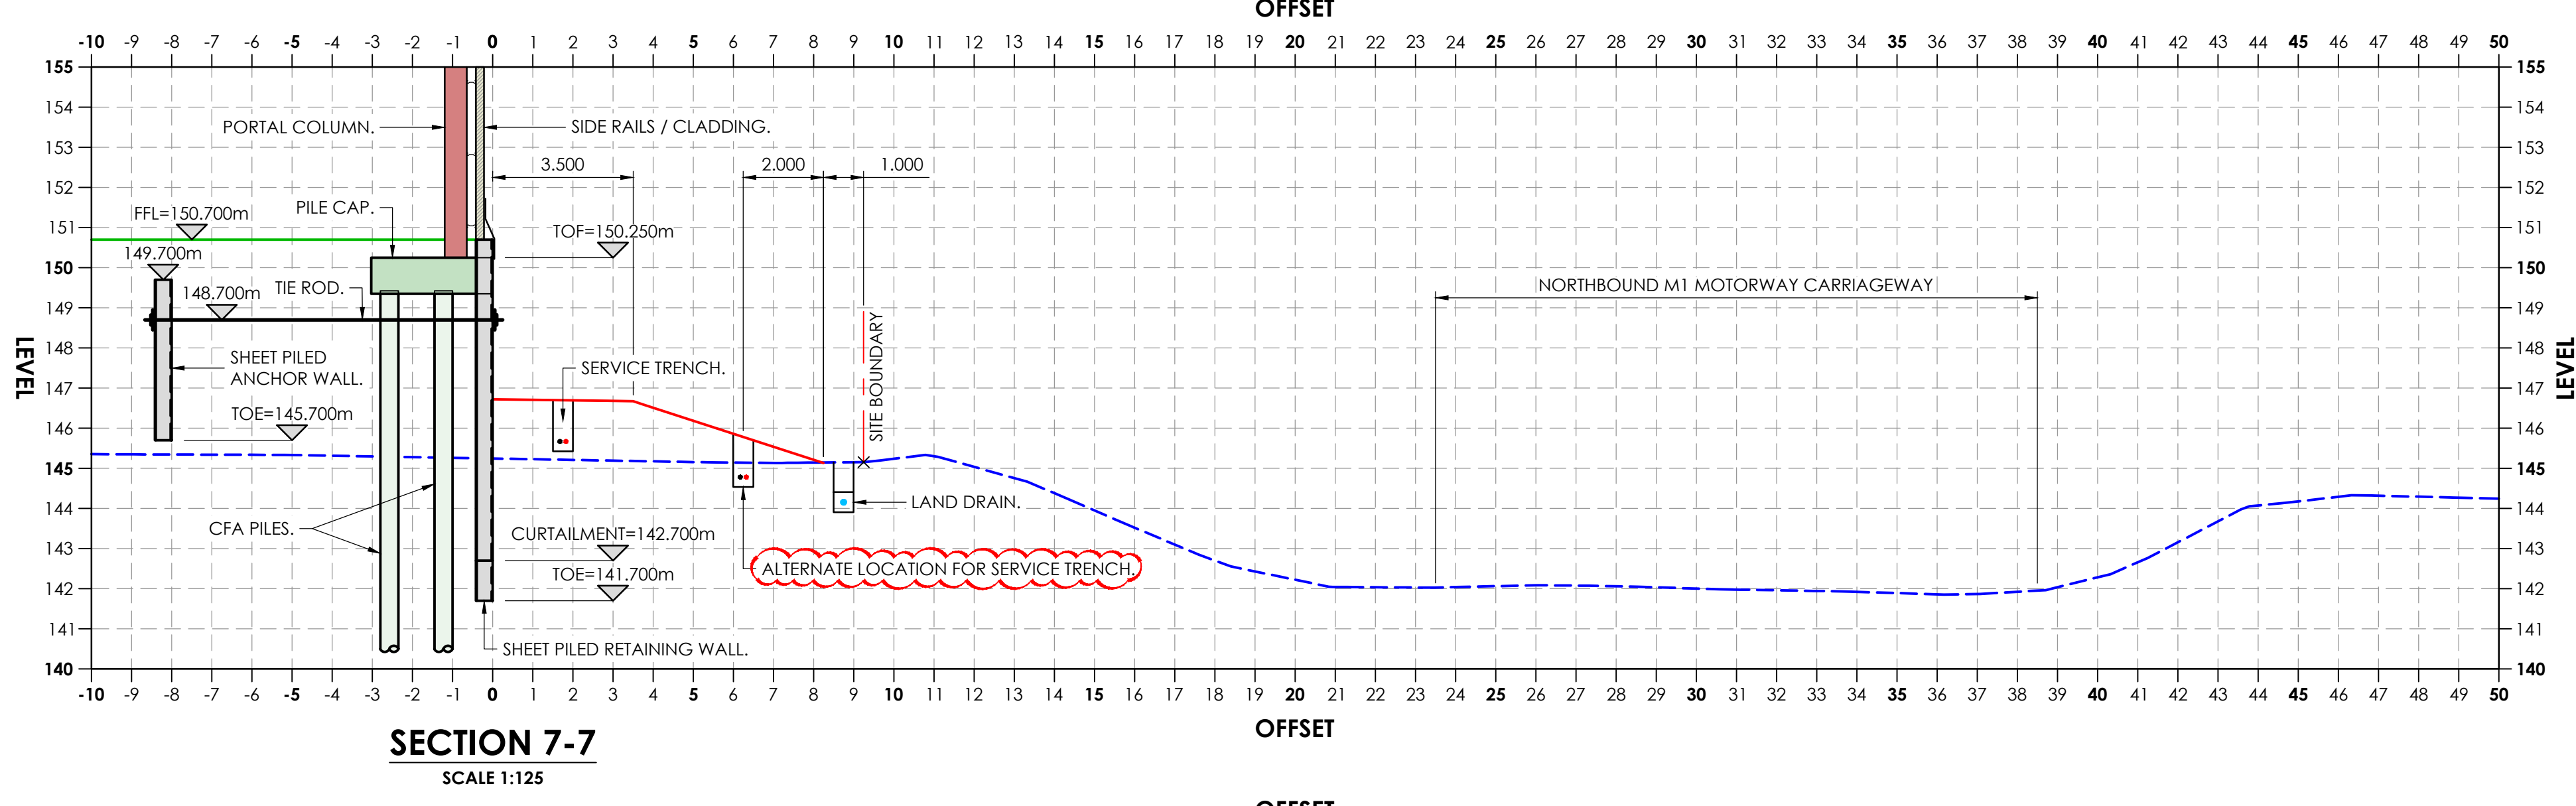
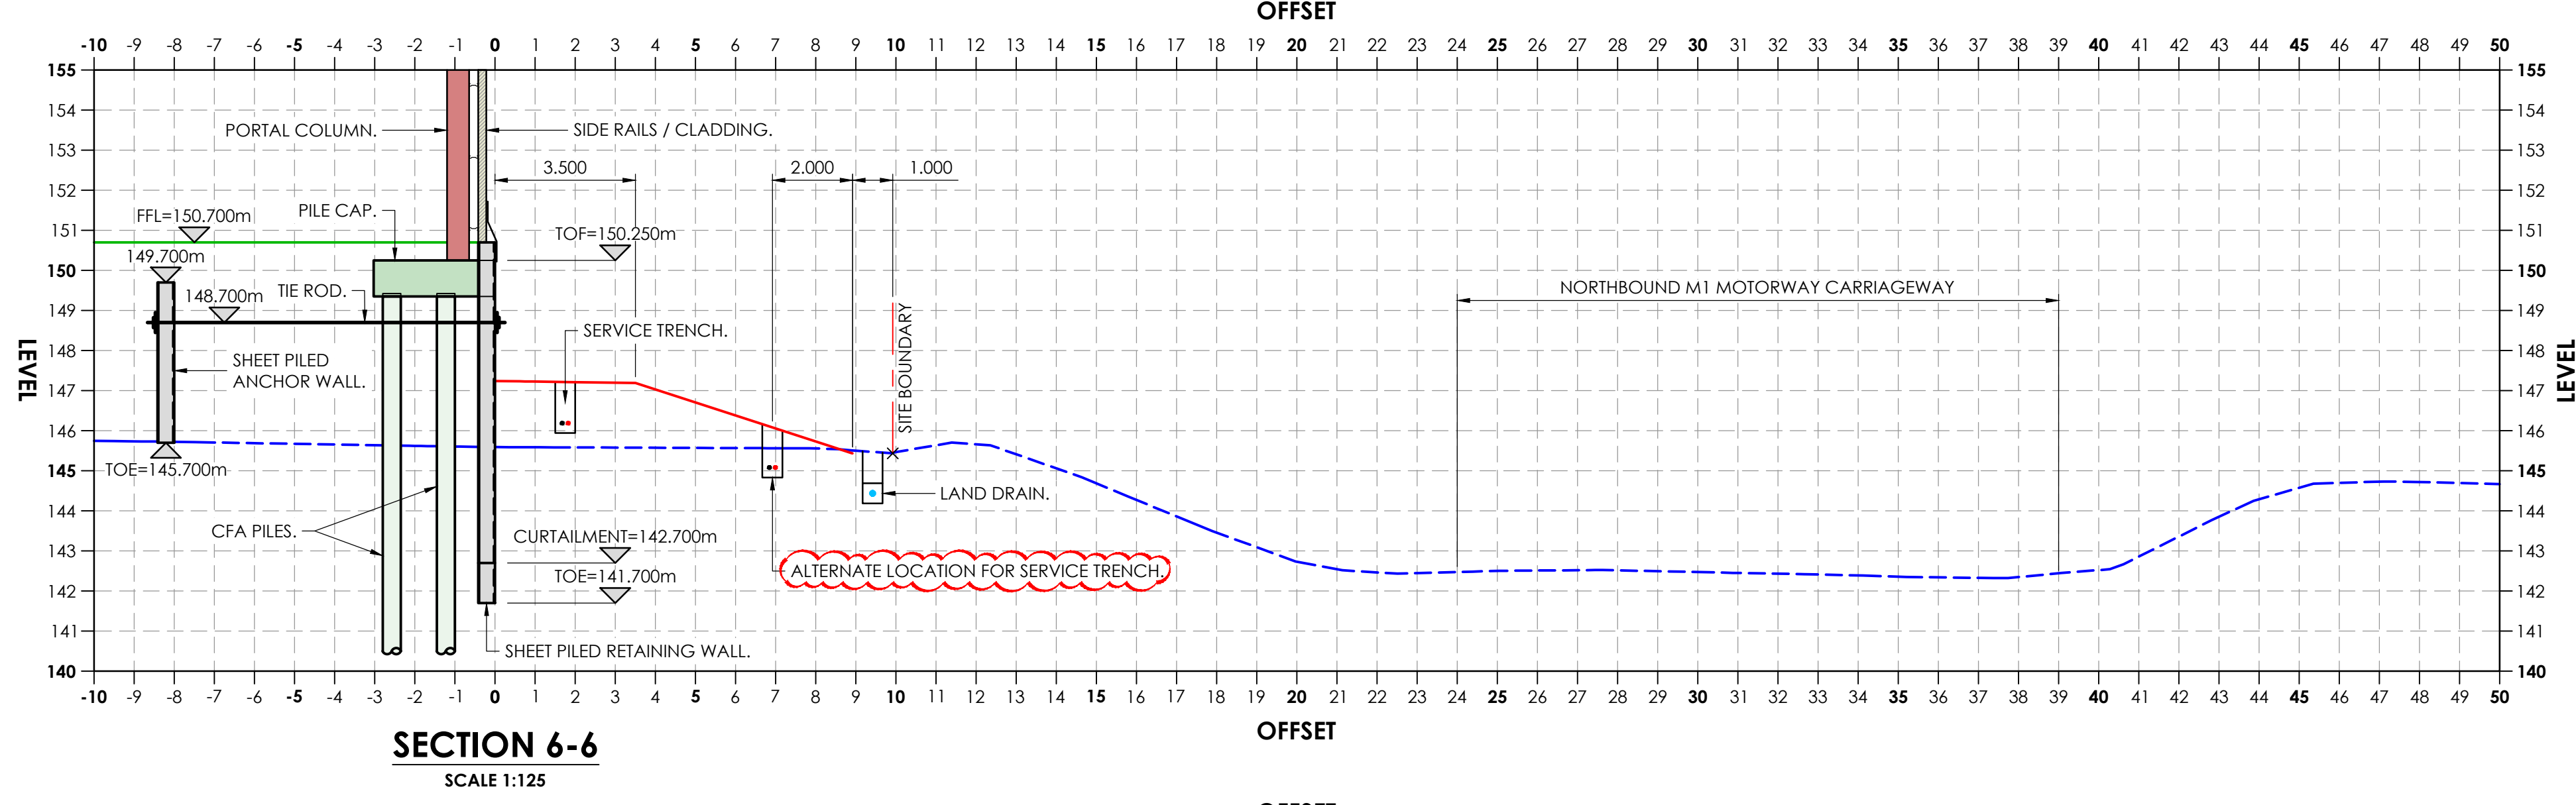
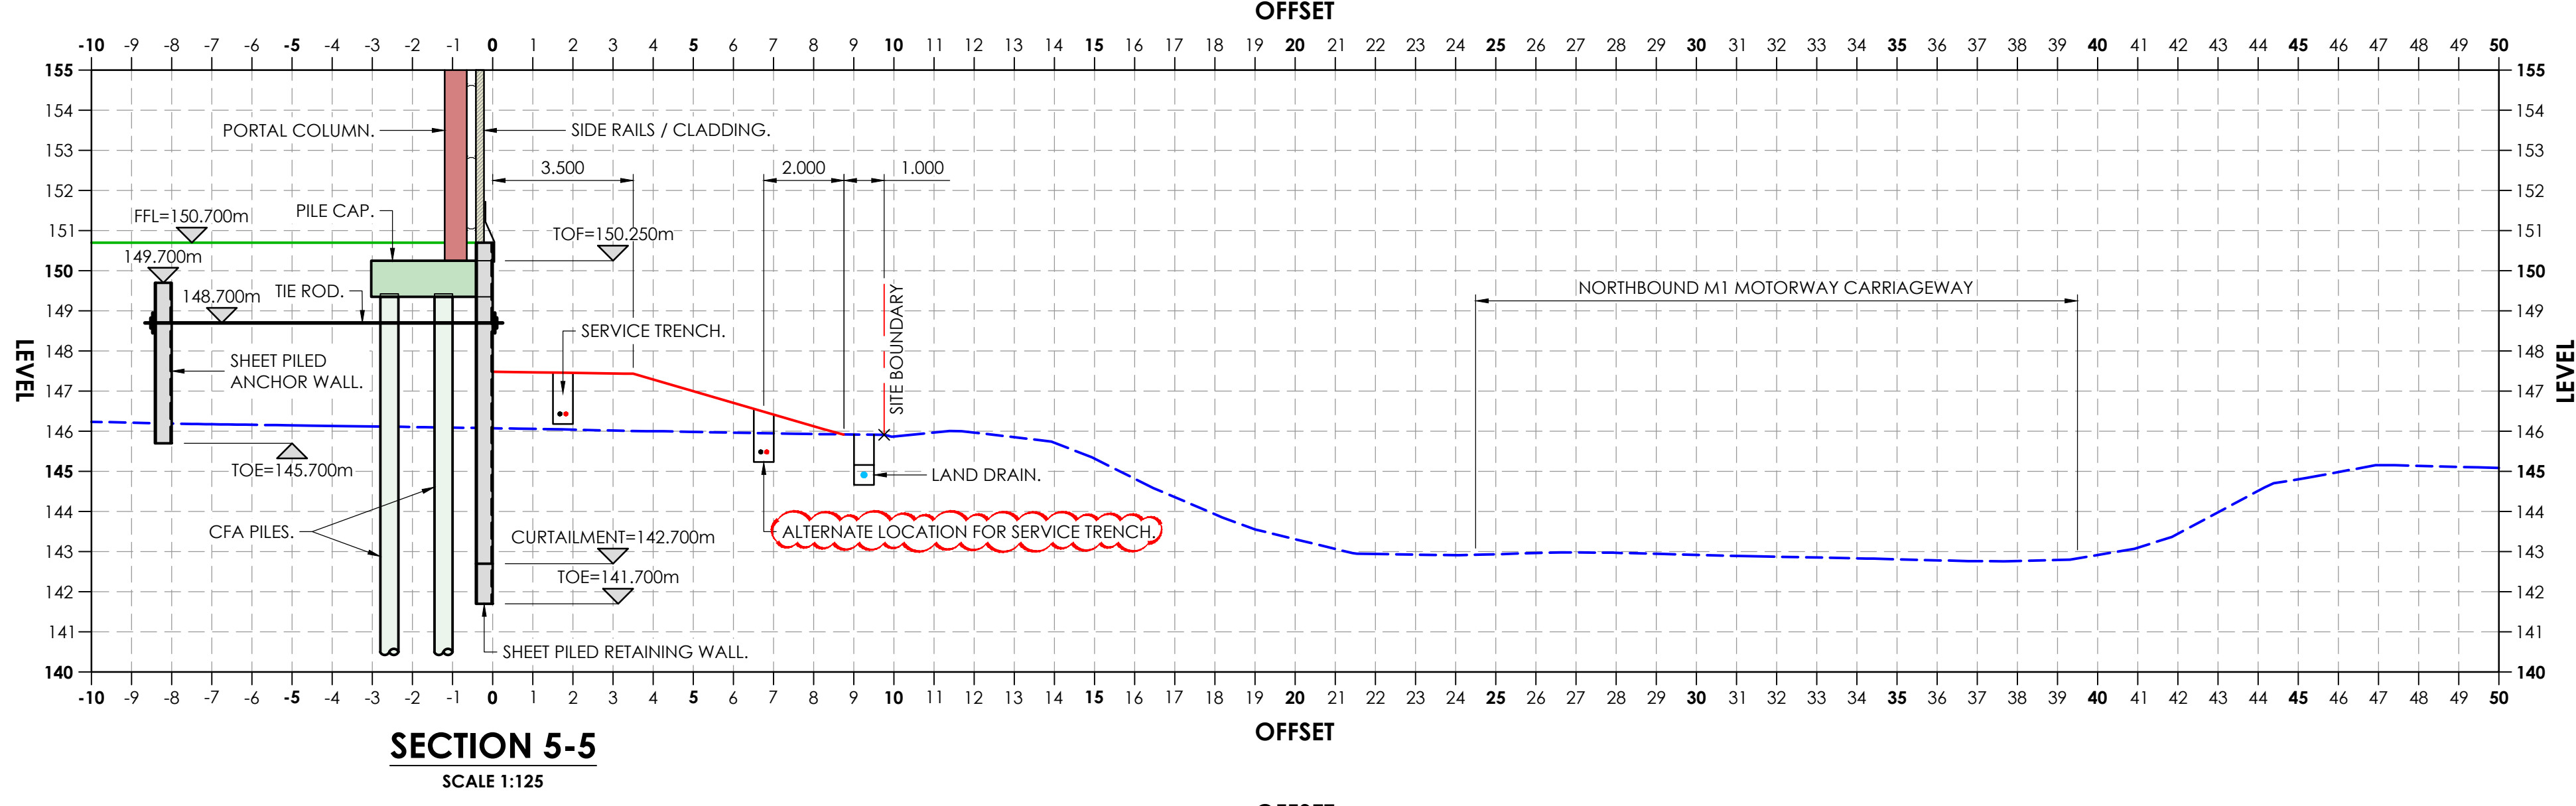
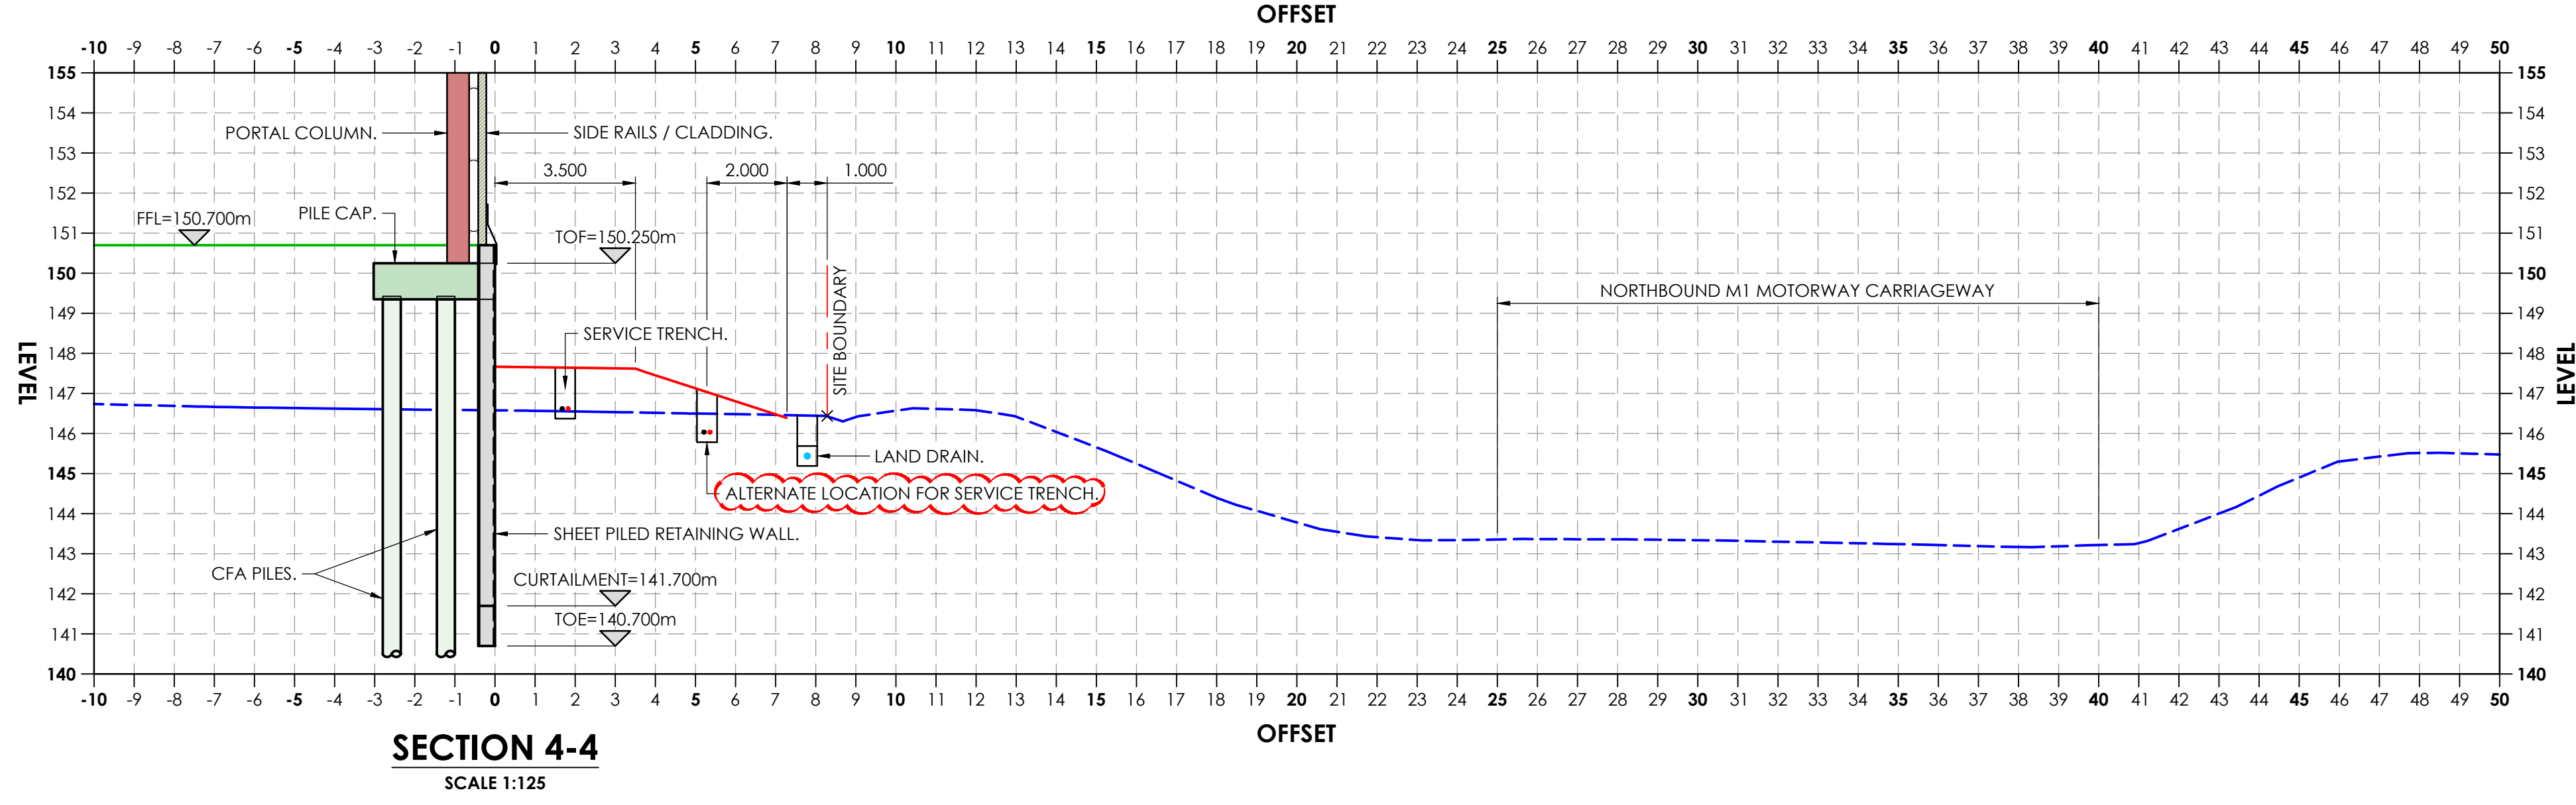
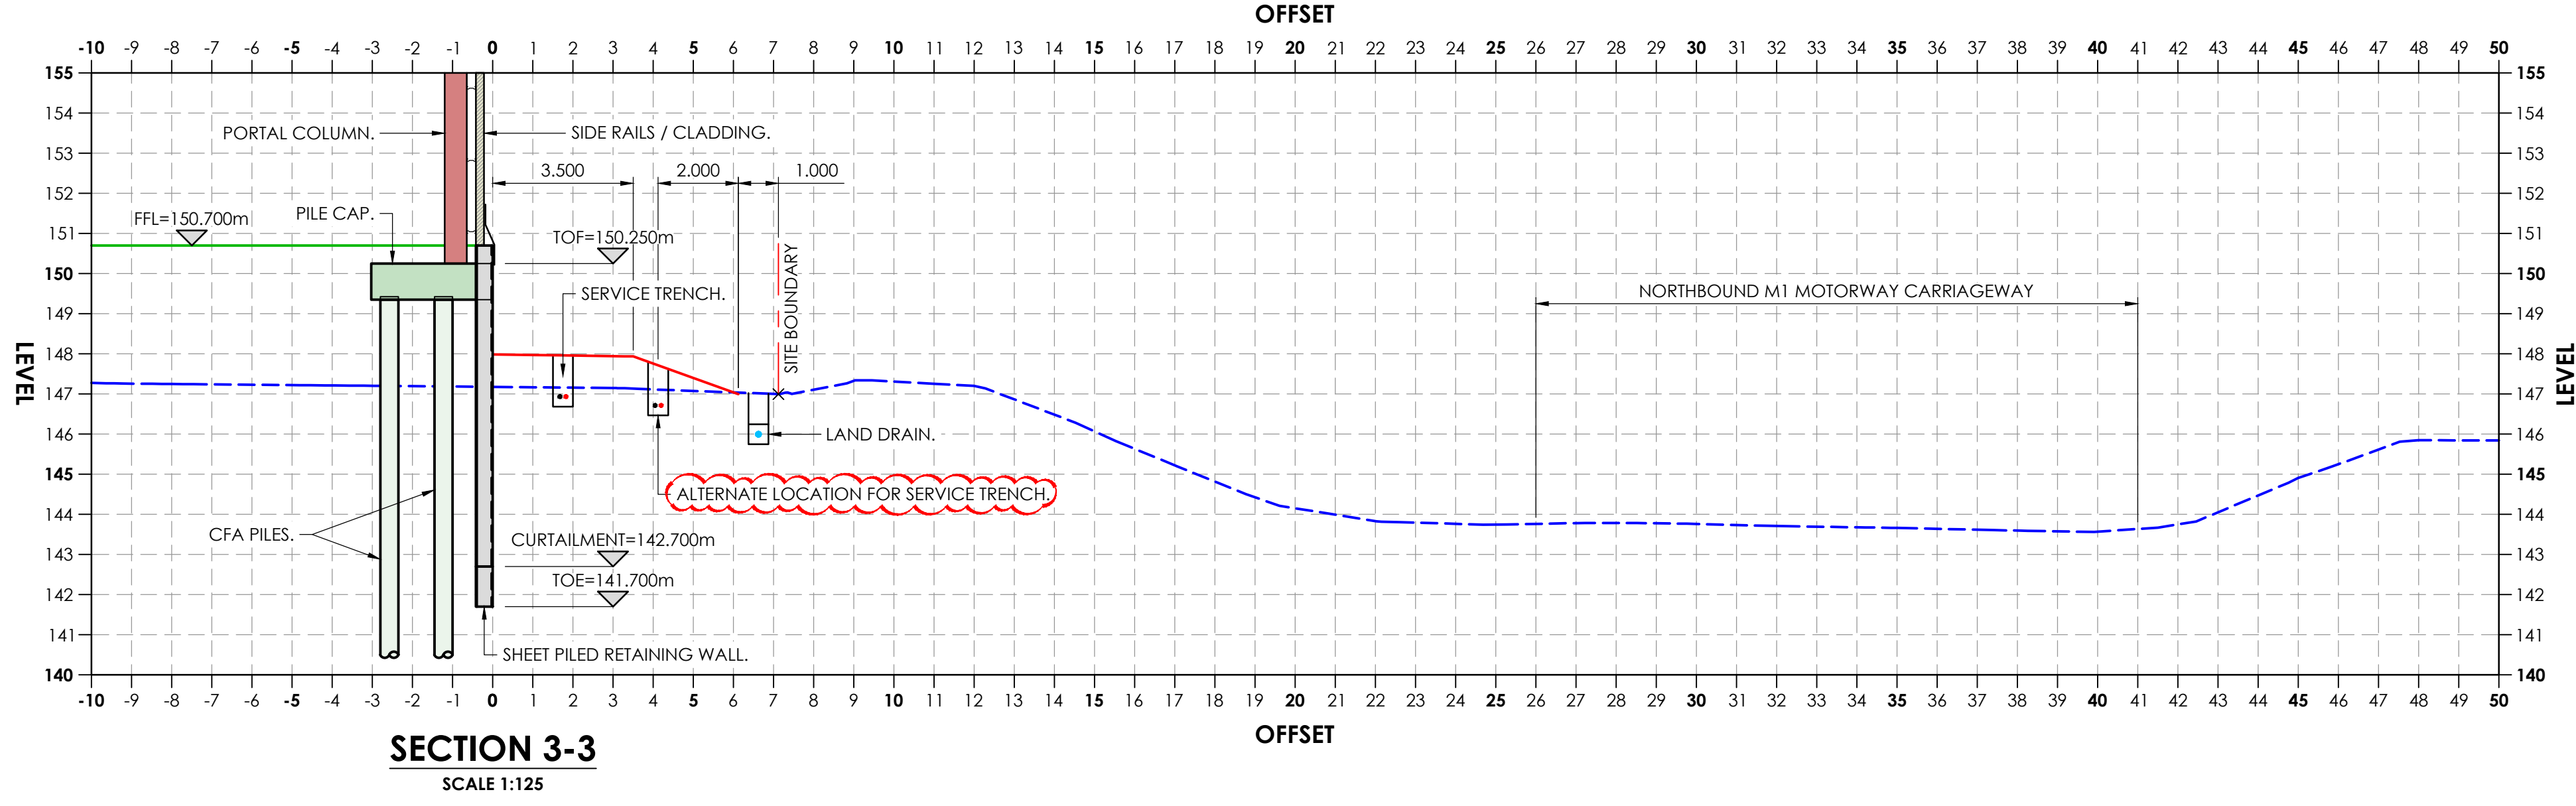
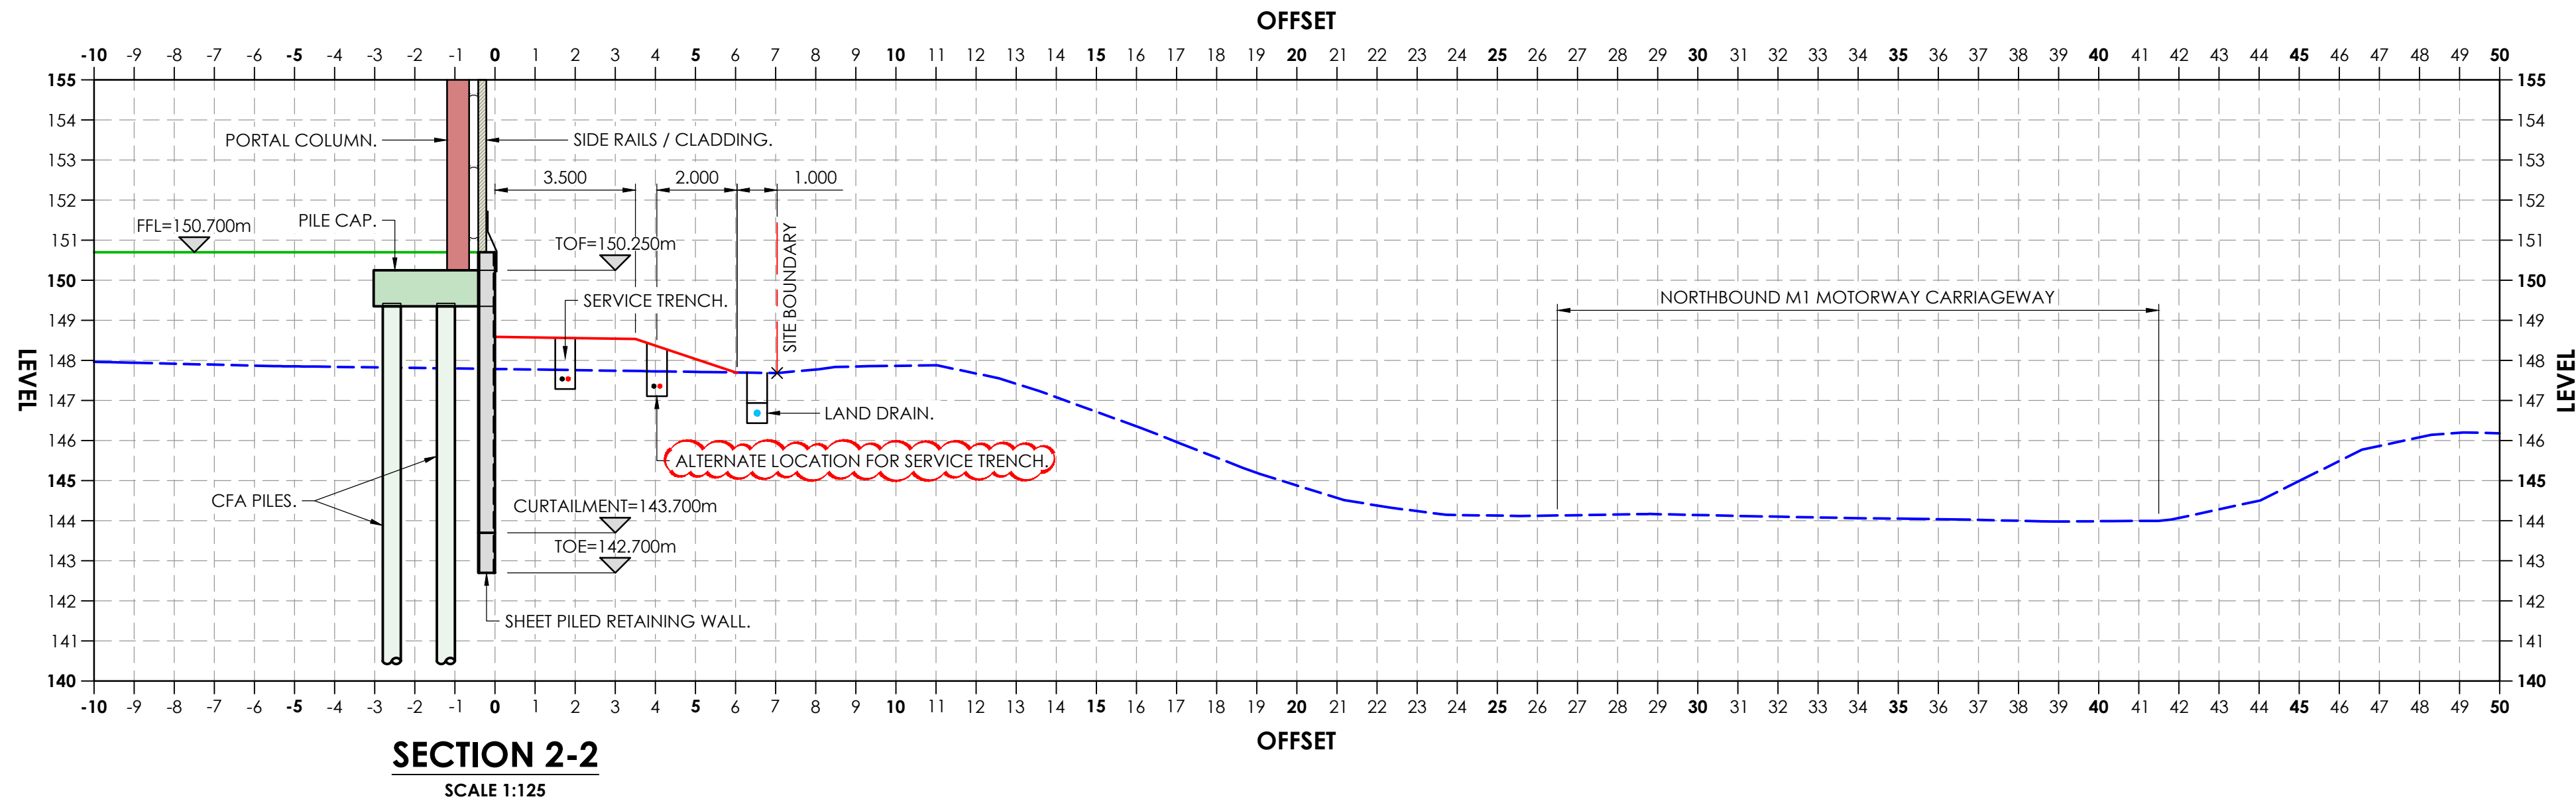
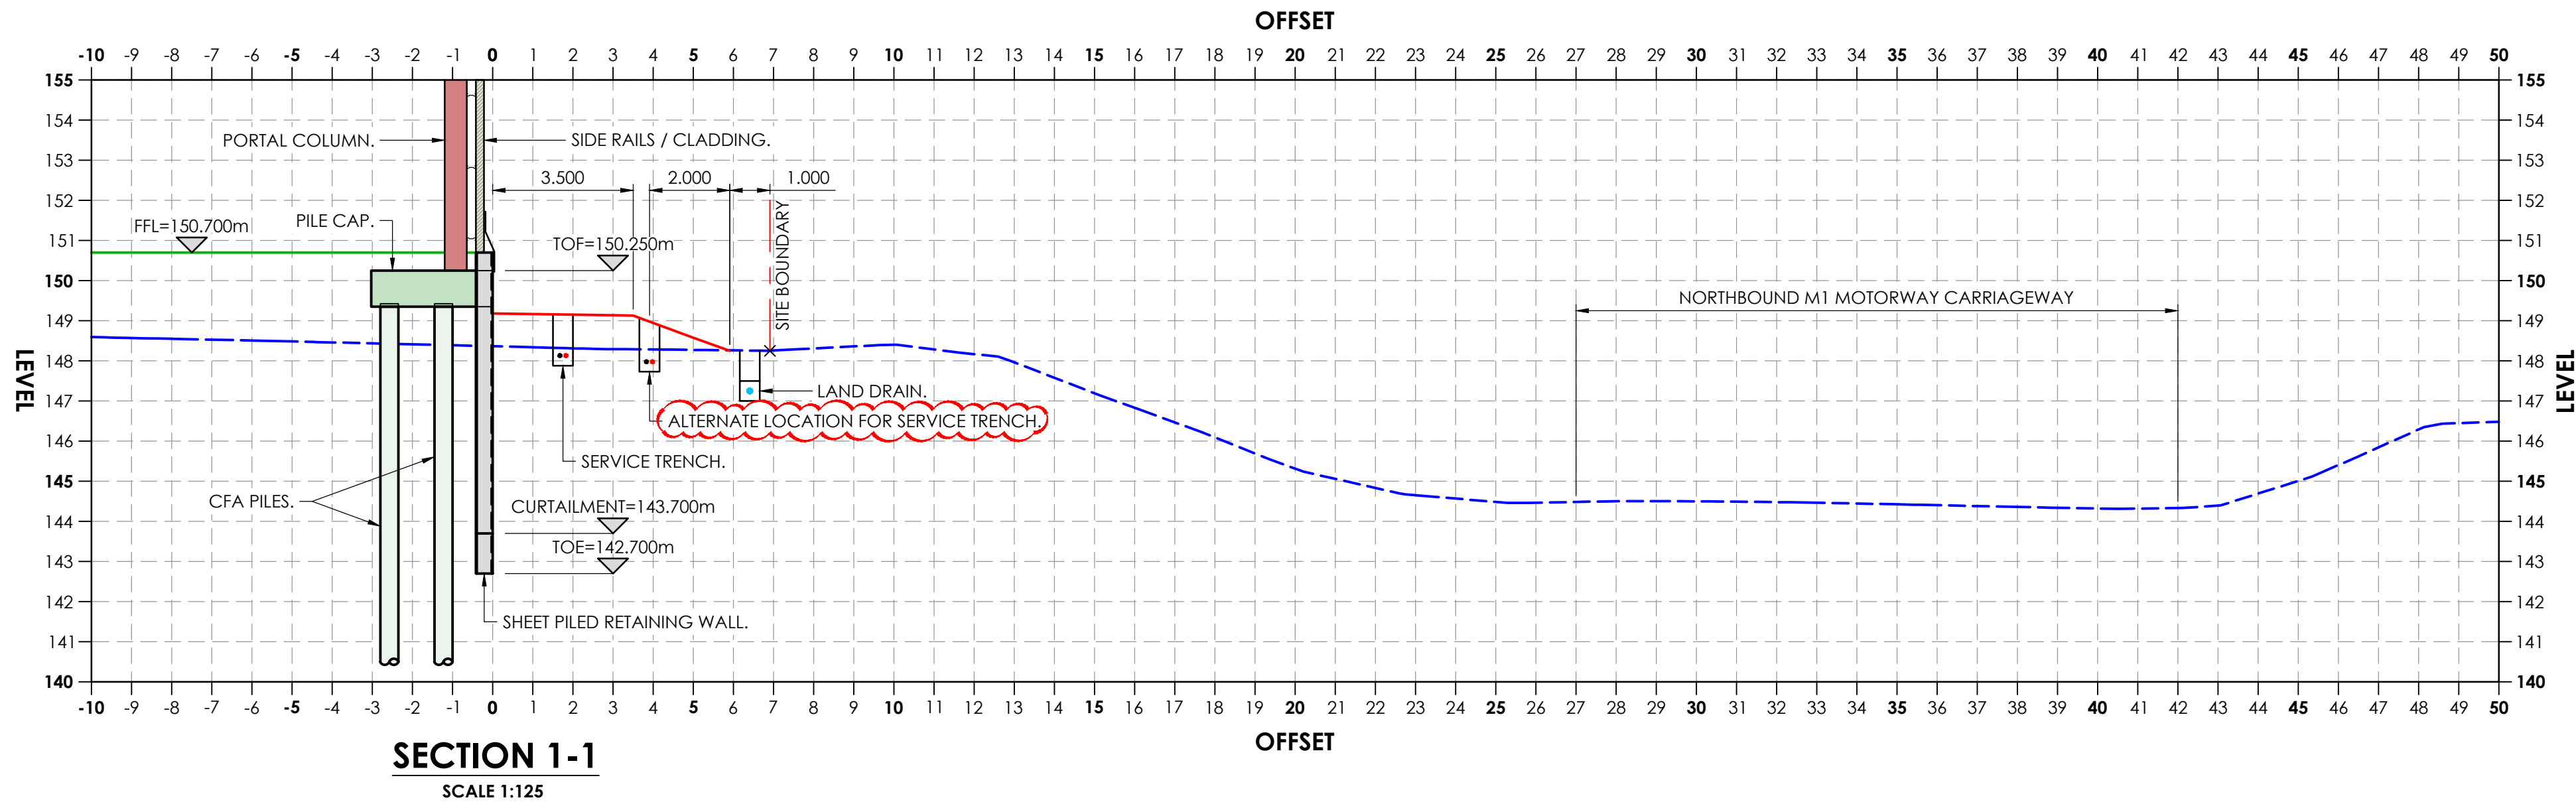


P04	ALTERNATE LOCATION FOR SERVICE TRENCH ADDED	05/03/26	MDP	JAC
P03	UPDATED TO SUBMIT WORKING SHEET PILED WALL PLAN AND SECTIONS	27/01/26	MDP	JAC
P02	TOPO GROUND PROFILE UPDATED TO SUBMIT LATEST SURVEY	09/01/26	MDP	JAC
P01	FIRST ISSUE	03/12/25	MDP	JAC

REV	DESCRIPTION	DATE	CHK	BY
Project HIGHAM LANE NORTH, DODWORTH				
Drawing Title BUILDING LINE RETAINING WALL SECTIONS (WALL 5)				