
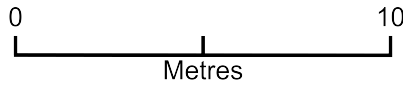


Site/Block Plan For Proposed Extension

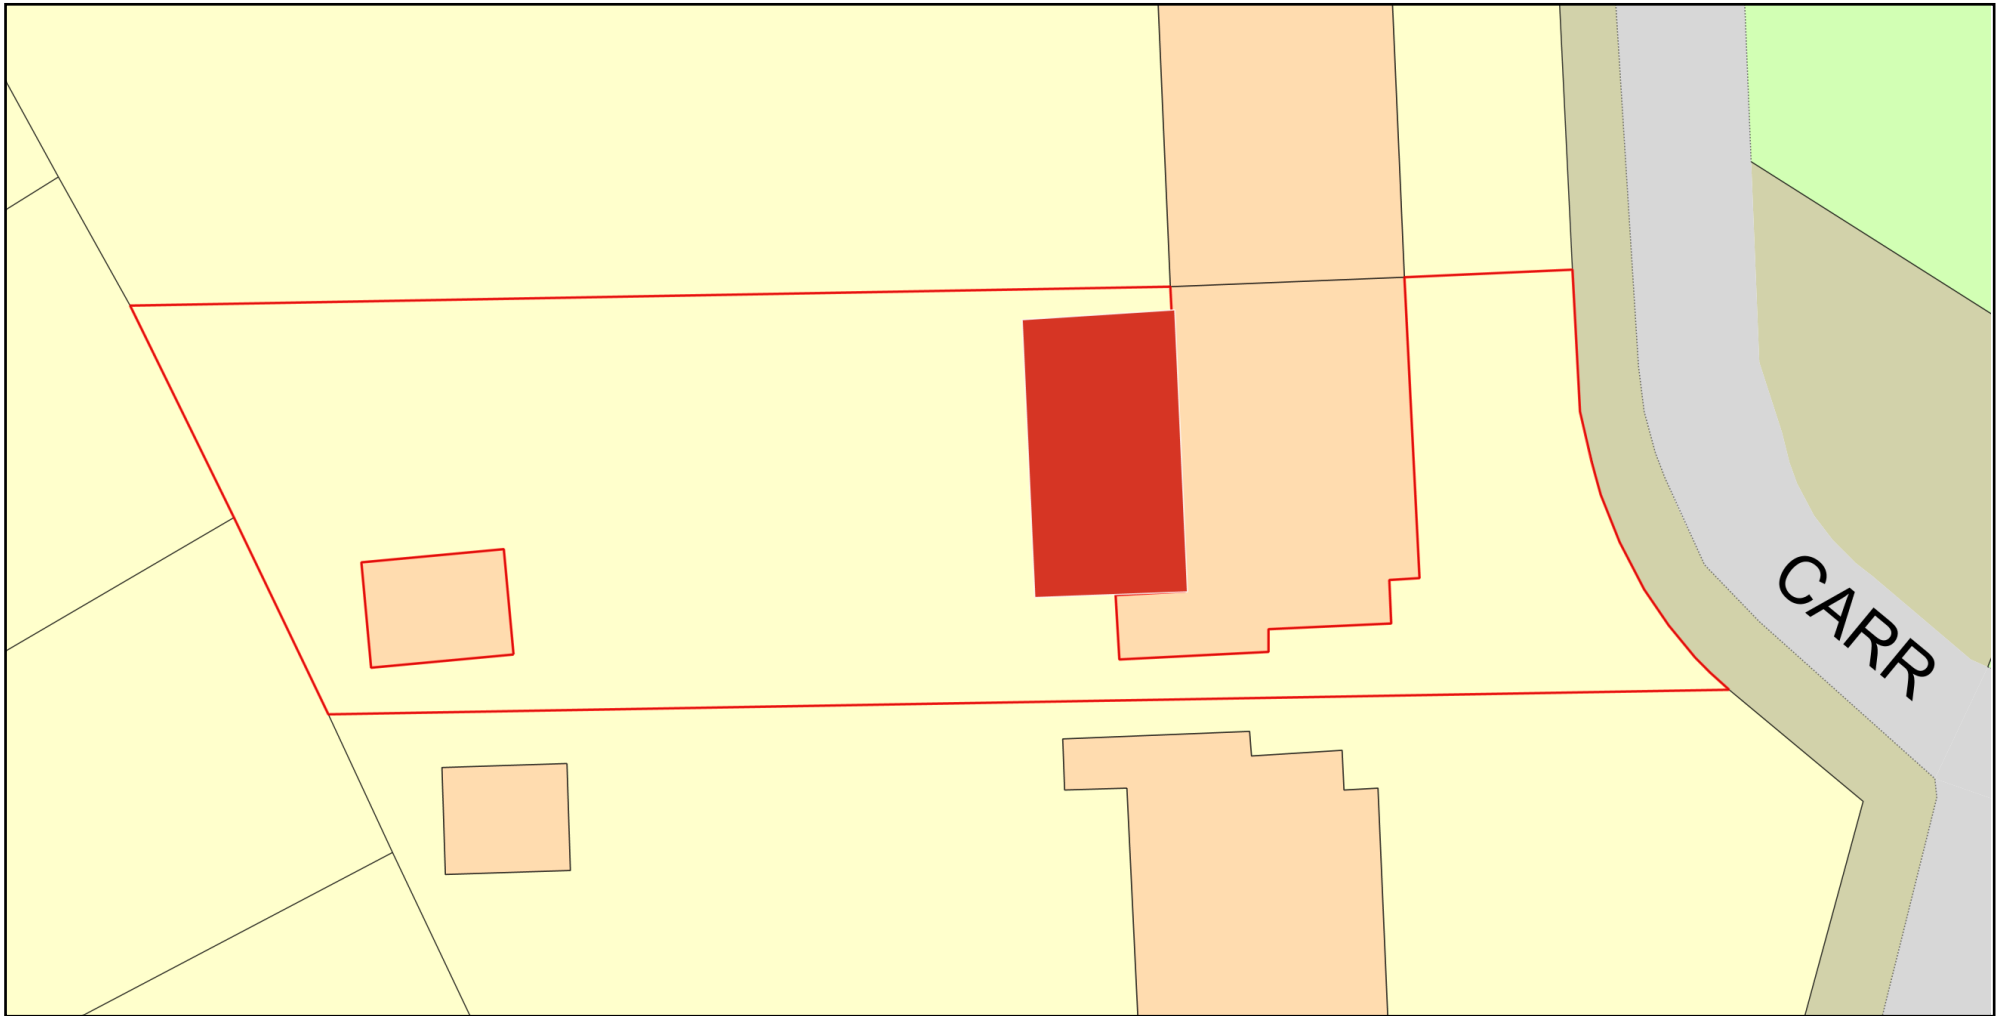

Plan Produced for: Tim Jones

Date Produced: 17 Feb 2022

Plan Reference Number: TQRQM22048133239253

Scale: 1:200 @ A4

© Crown copyright and database rights 2021 OS 100042766

