
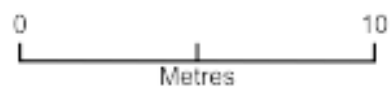


Methodist church

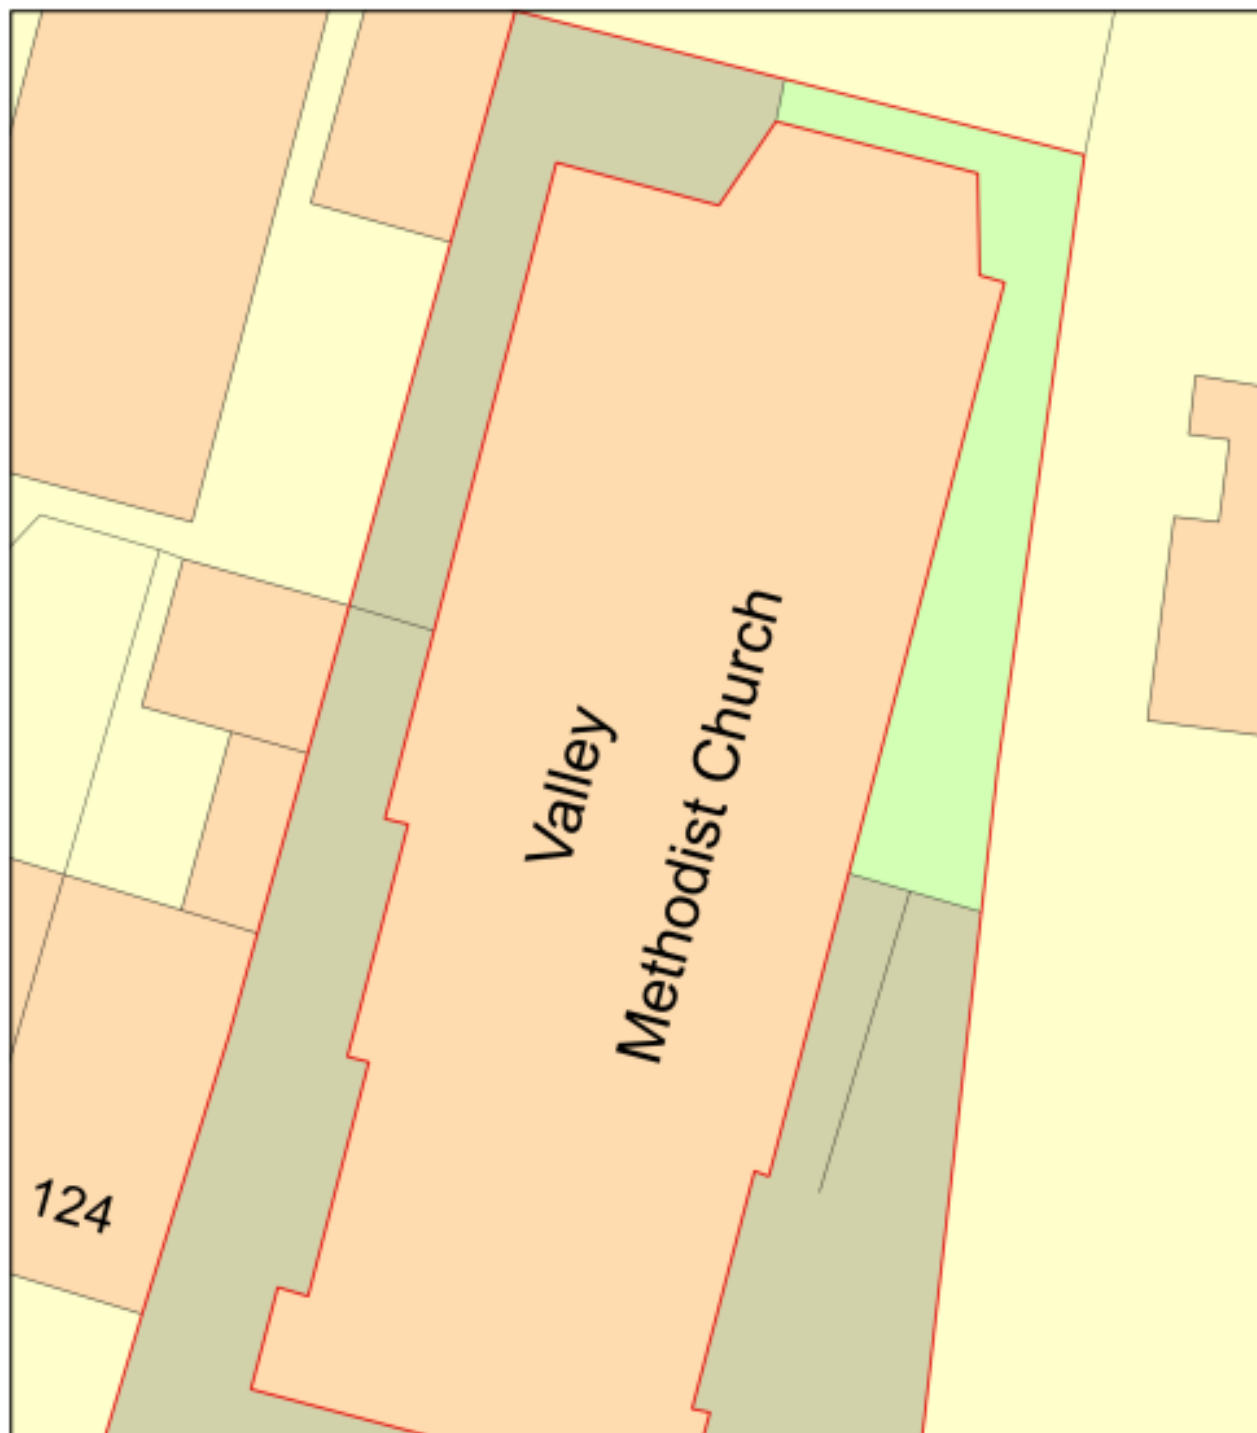

Plan Produced for: Change of use

Date Produced: 31 Jan 2025

Plan Reference Number: TQRQM25031105950629

Scale: 1:200 @ A4