


EXISTING

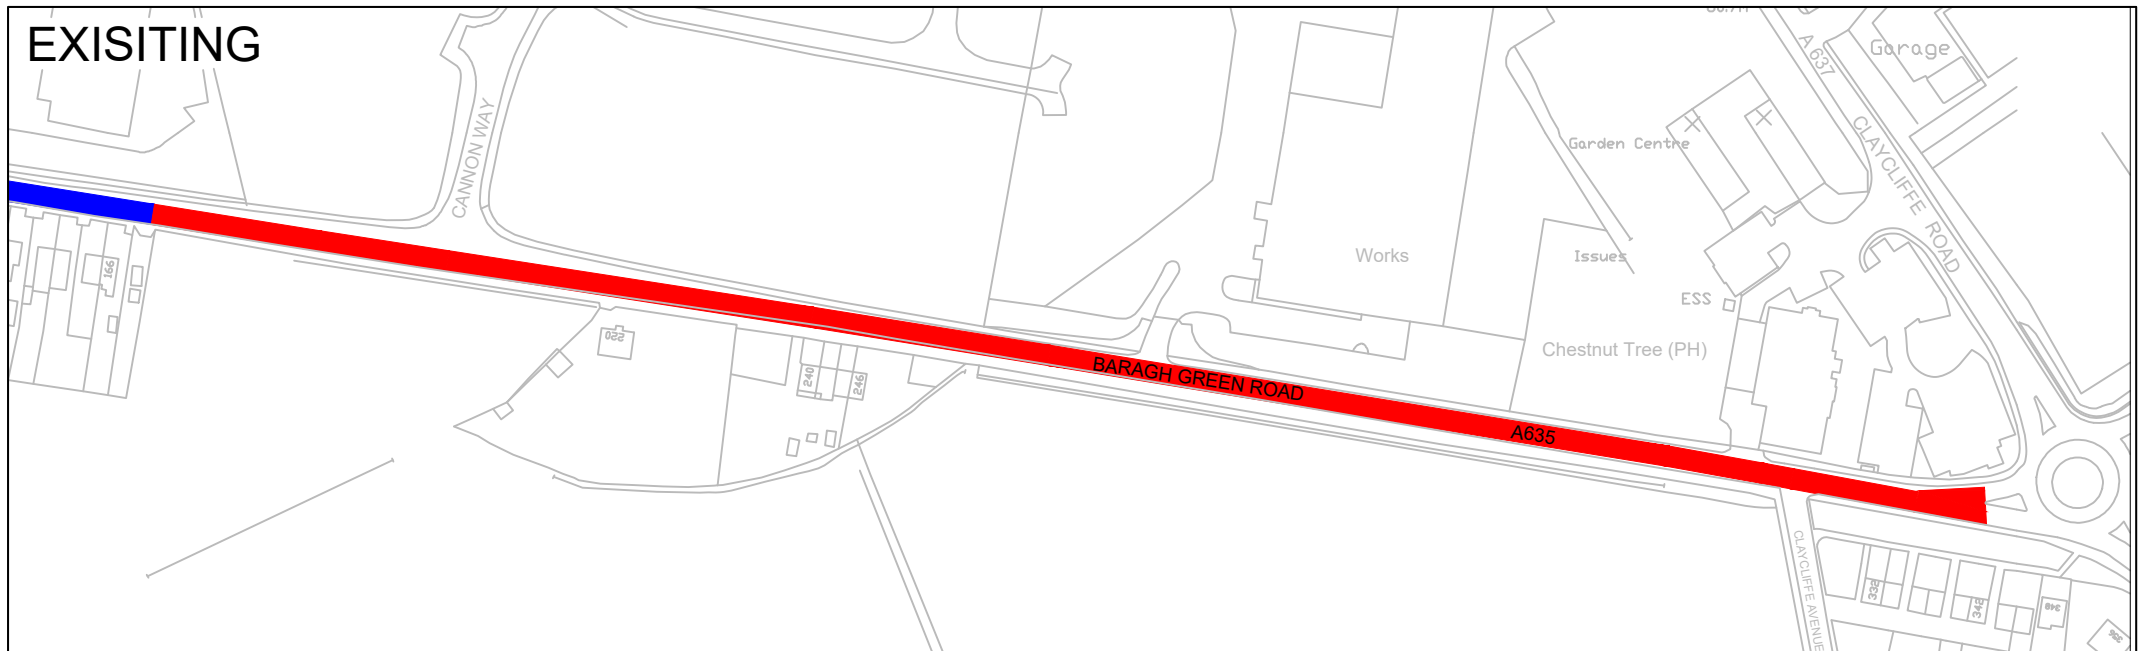

PROPOSAL



Key

- Existing 40mph Speed Limit
- Existing 30mph Speed Limit
- Proposed Speed Limit reduction from 40mph to 30mph



BARNLSLEY
Metropolitan Borough Council
Environment & Transport

Baragh Green Road - Barnsley
Proposed 30mph Speed Limit

Scale

N.T.S.

Drawn

Date

N.M

June 2023

Checked

File

Checked

4303

Paul Castle
Service Director, Environment & Transport.
Place Directorate.
Westgate Plaza, Westgate, Barnsley, S70 2DR
Tel. (01226) 773555 Fax. (01226) 772110

Drawing No.

APPENDIX1 - 4303