
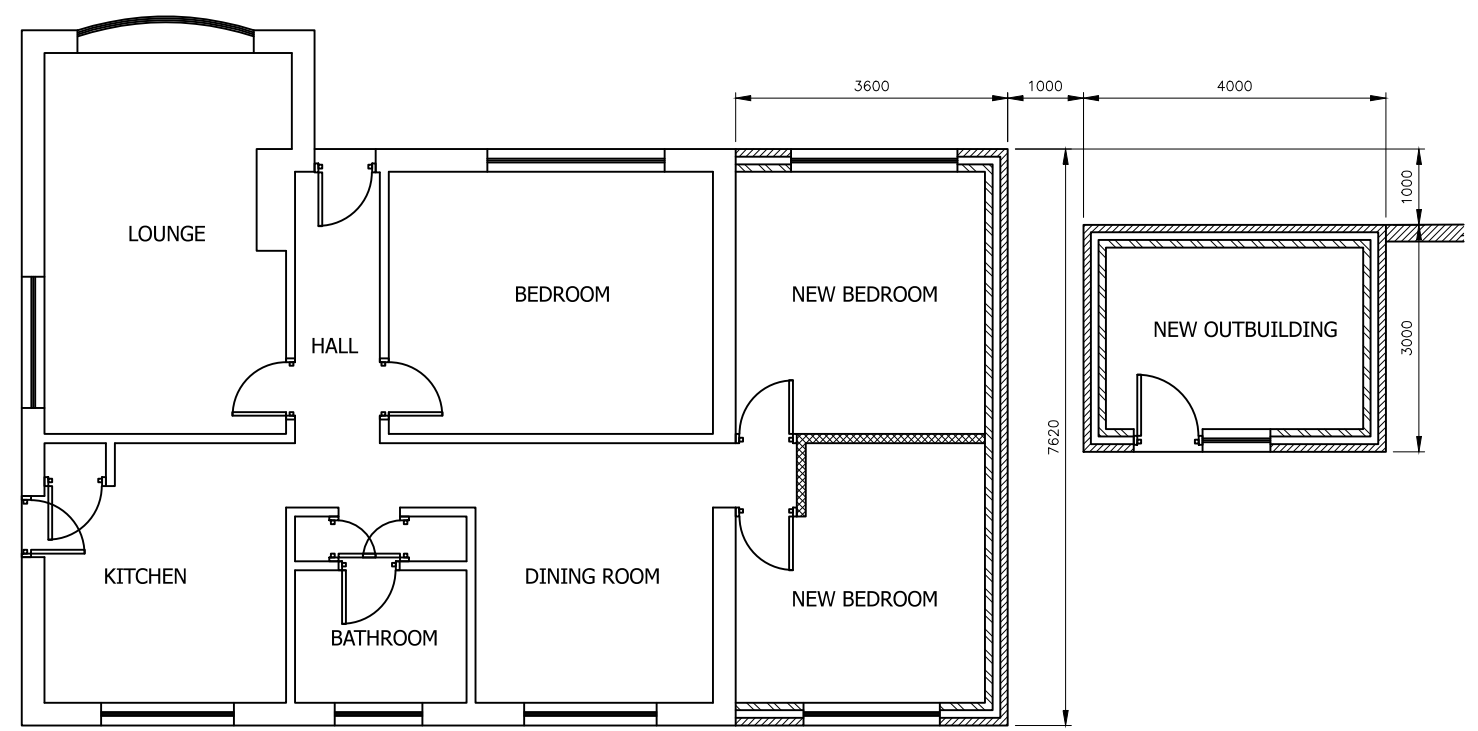


Drawing No.	Rev No.
MJC001 -004	

DO NOT SCALE: Contractor to check all dimensions and report any omissions or errors

NOTES

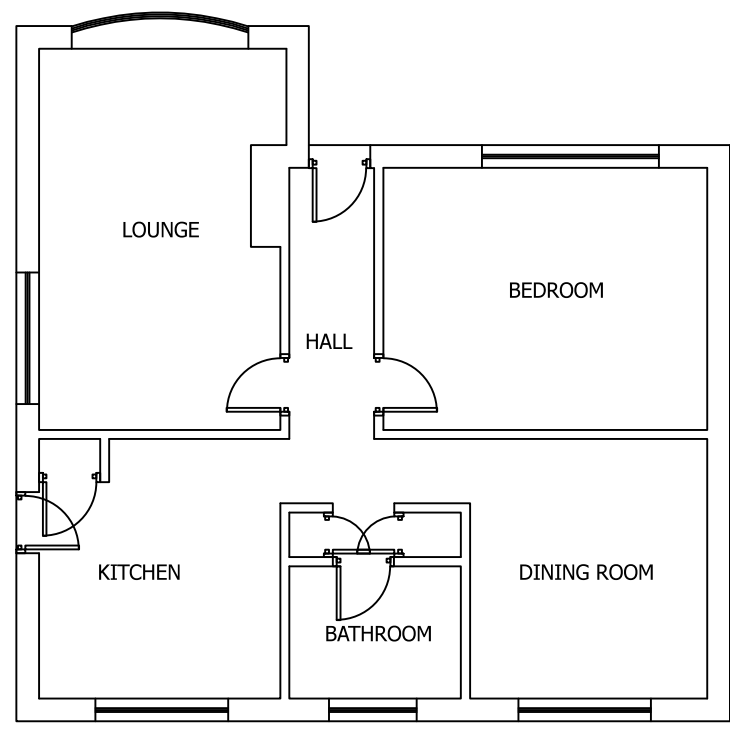

Rev	Description	By	Chk	App	Date
-----	-------------	----	-----	-----	------

JRB DESIGNS Ltd
1 Saville Road
Cudworth
Barnsley
S72 8LT
Tel: 01226 383542
Fax: 01226 380078
Mob: 07970 541192
Email: john@jrbdesigns.co.uk

This drawing is copyright. © jrbdesigns Ltd.

Client **MR. J CONNELL**

Drawing Title **PROPOSED PLANS**

Address **1 CATANIA RISE
DARFIELD
BARNSELY
S73 9QZ**

Project Title: **PROPOSED SINGLE STOREY
SIDE EXTENSION & WALL**

Purpose of Issue: **PLANNING**

Drawing Status **FIRST ISSUE**

Scale at A3 AS SHOWN	Drawn By JRB	Date 20/12/2016
Checked By	Date 20/12/2016	Approved By Date 20/12/2016

Project No. MJC001	Drawing No. 004	Revision -
------------------------------	---------------------------	----------------------

APPROVAL INFORMATION TENDER CONTRACT CONSTRUCTION