




Street Scenes

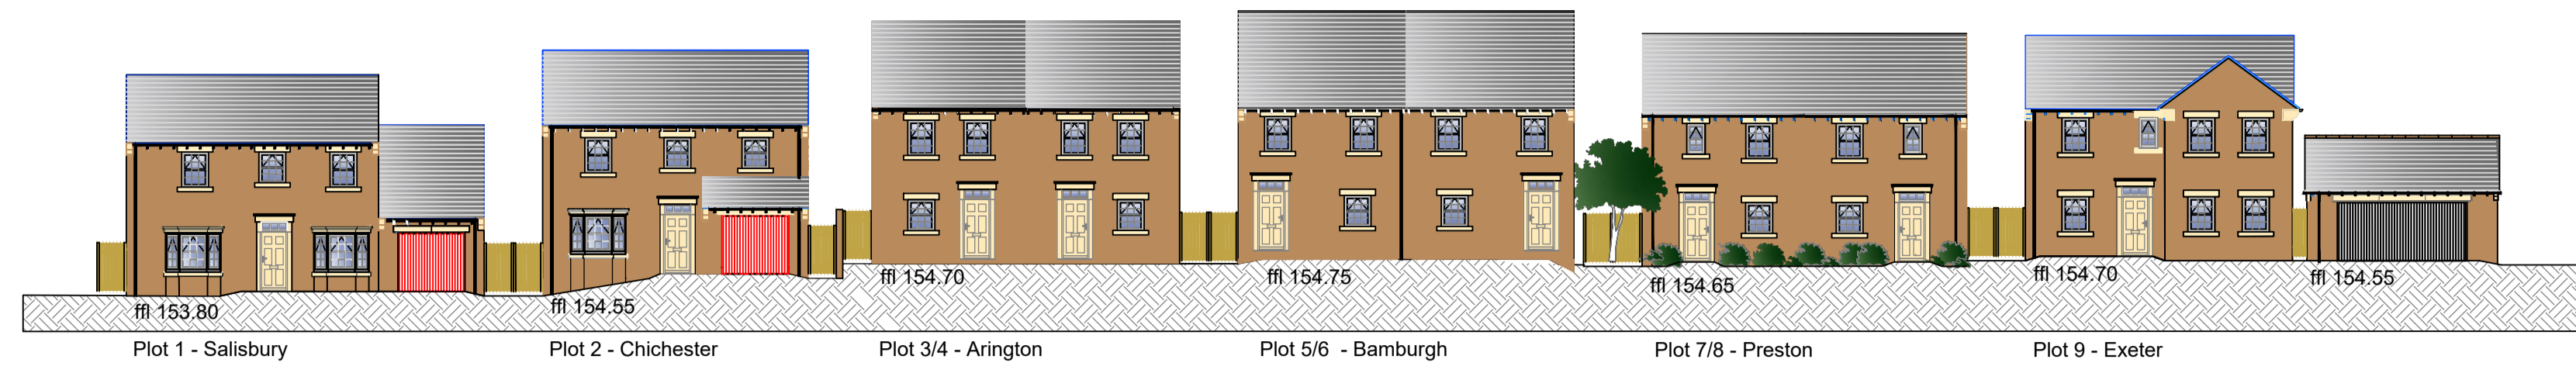

Street Scene 1

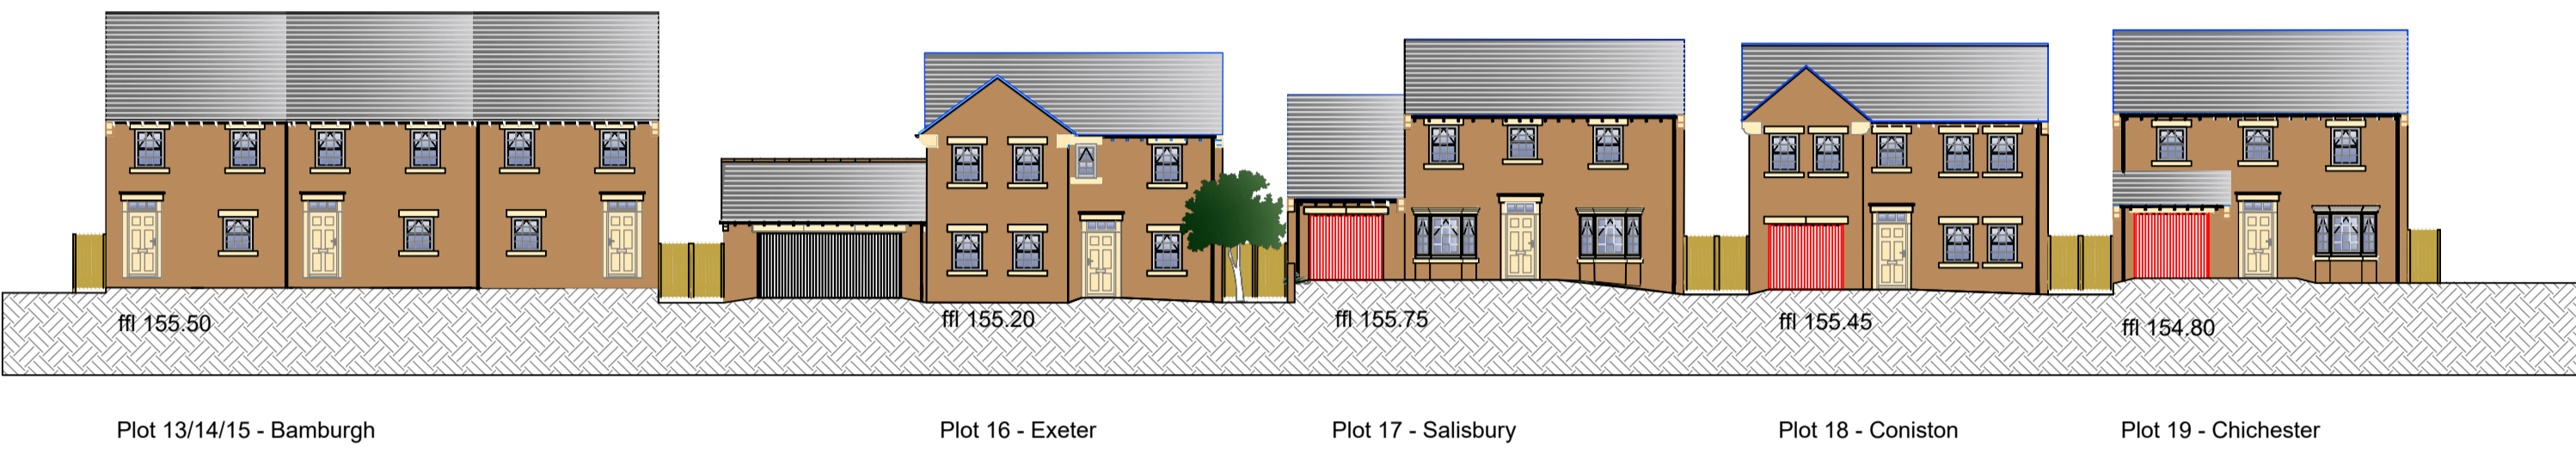


Street Scene 2

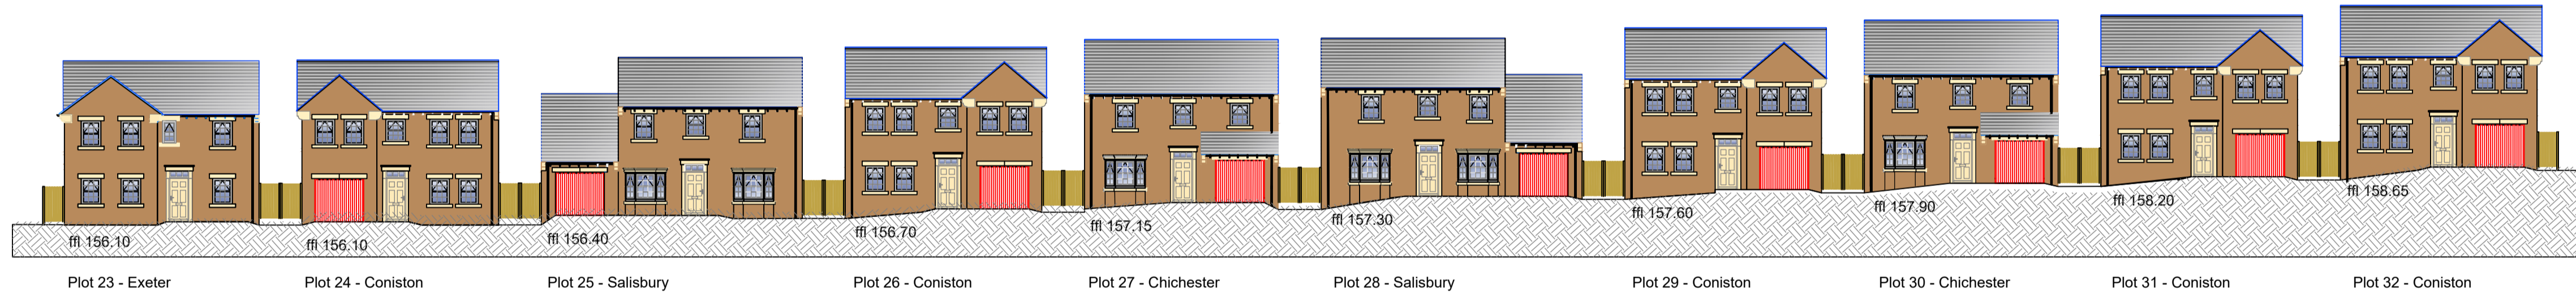

Street Scene 3




Street Scene 4

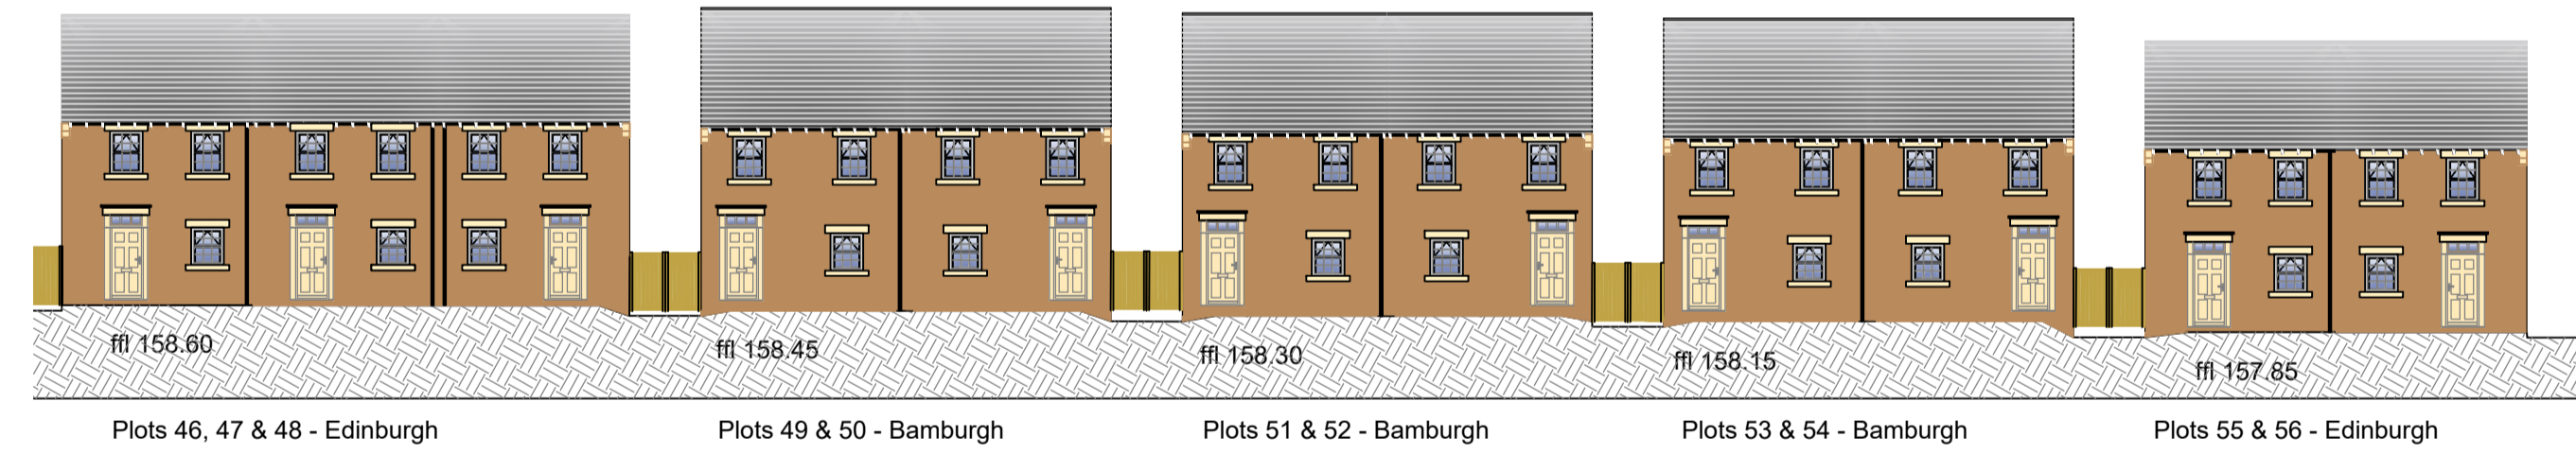

Street Scene 5



Street Scene 6

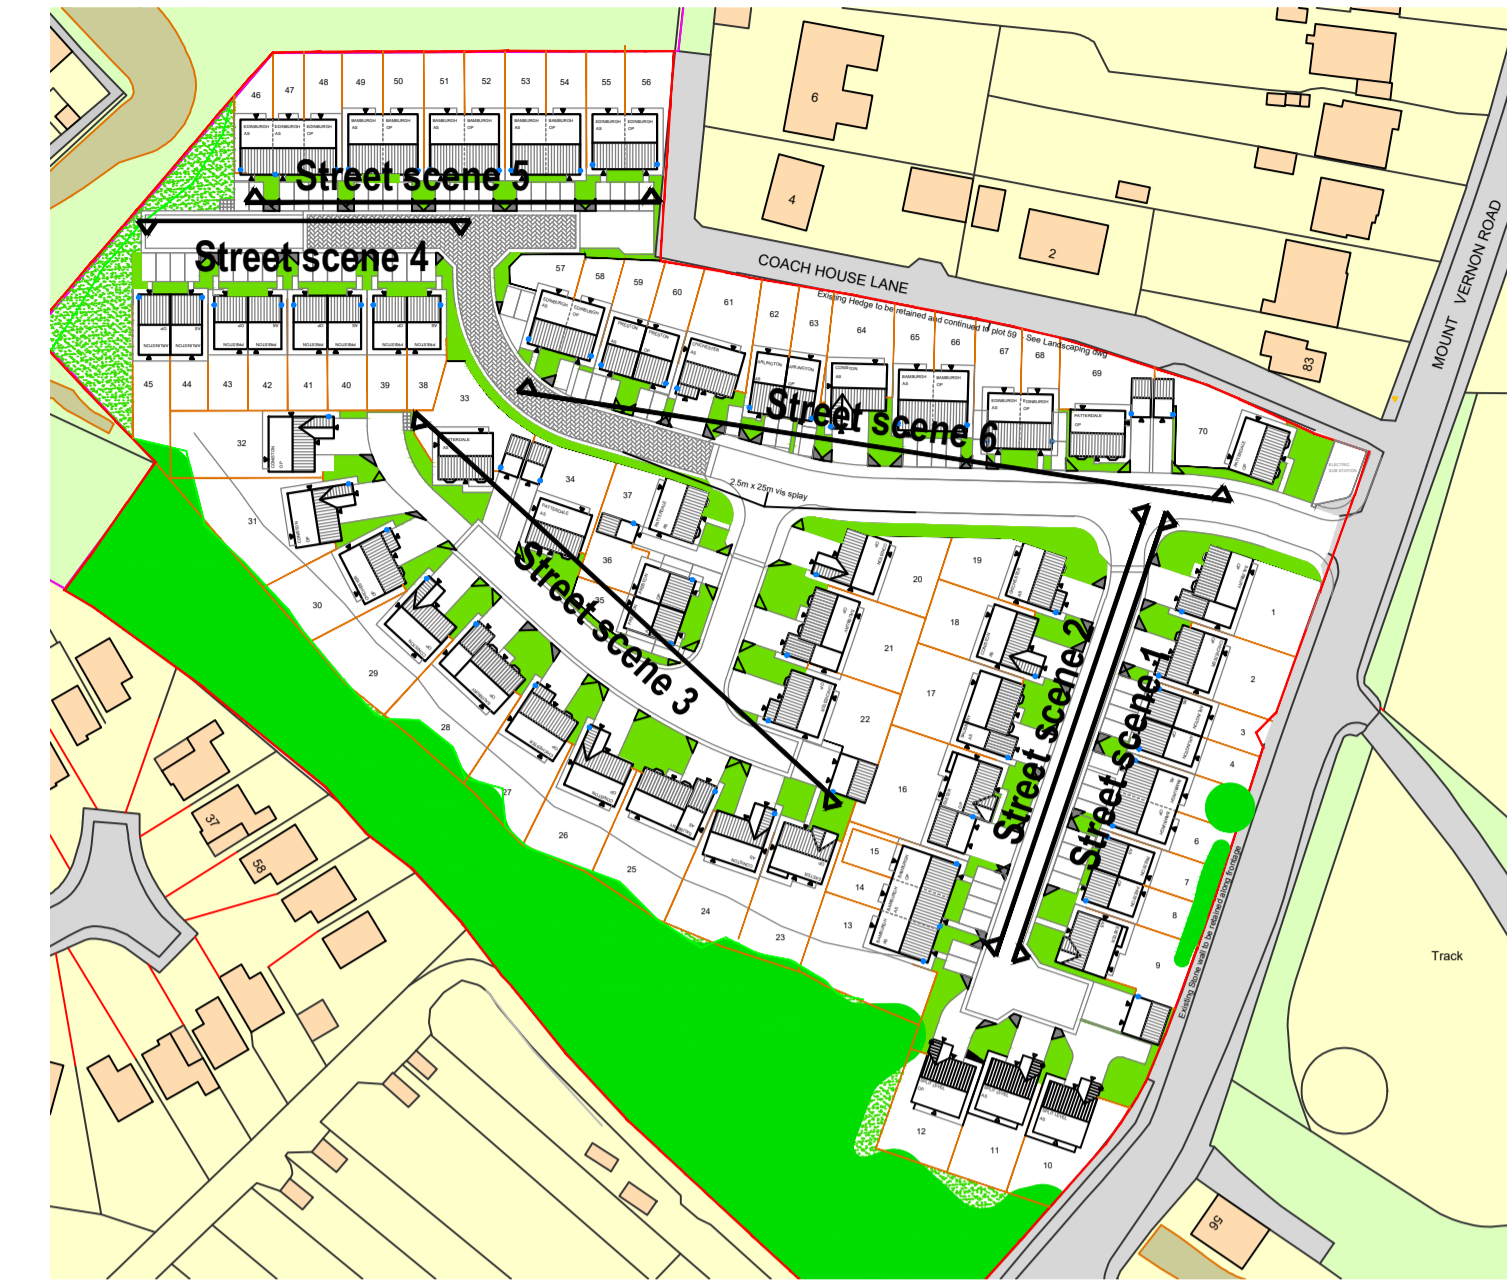

Key 1:1250

Revision notes:		
Rev:	Date:	Notes:
A	03.07.19	Amended to suit revised ffls/External works drawing - CD
B	02.12.19	Amended to suit revised Site Layout - CD
C	09.01.20	Amended to suit revised Site Layout - CD

Revision notes:		
Rev:	Date:	Notes:
--	--	--

Revision notes:		
Rev:	Date:	Notes:
--	--	--

Date: 22.02.19	Project: Mount Vernon Road, Barnsley
Scale @ A1: 1:200	Drawing Number: Street Scenes - 2019/110
Drawn By: CD	Revision: C

OrionHomes 

SO GOOD TO COME HOME TO

Unit 5, Benton Office Park, Bennett Avenue,
Horbury, Wakefield, WF4 5RA, Tel: 01924 831030