
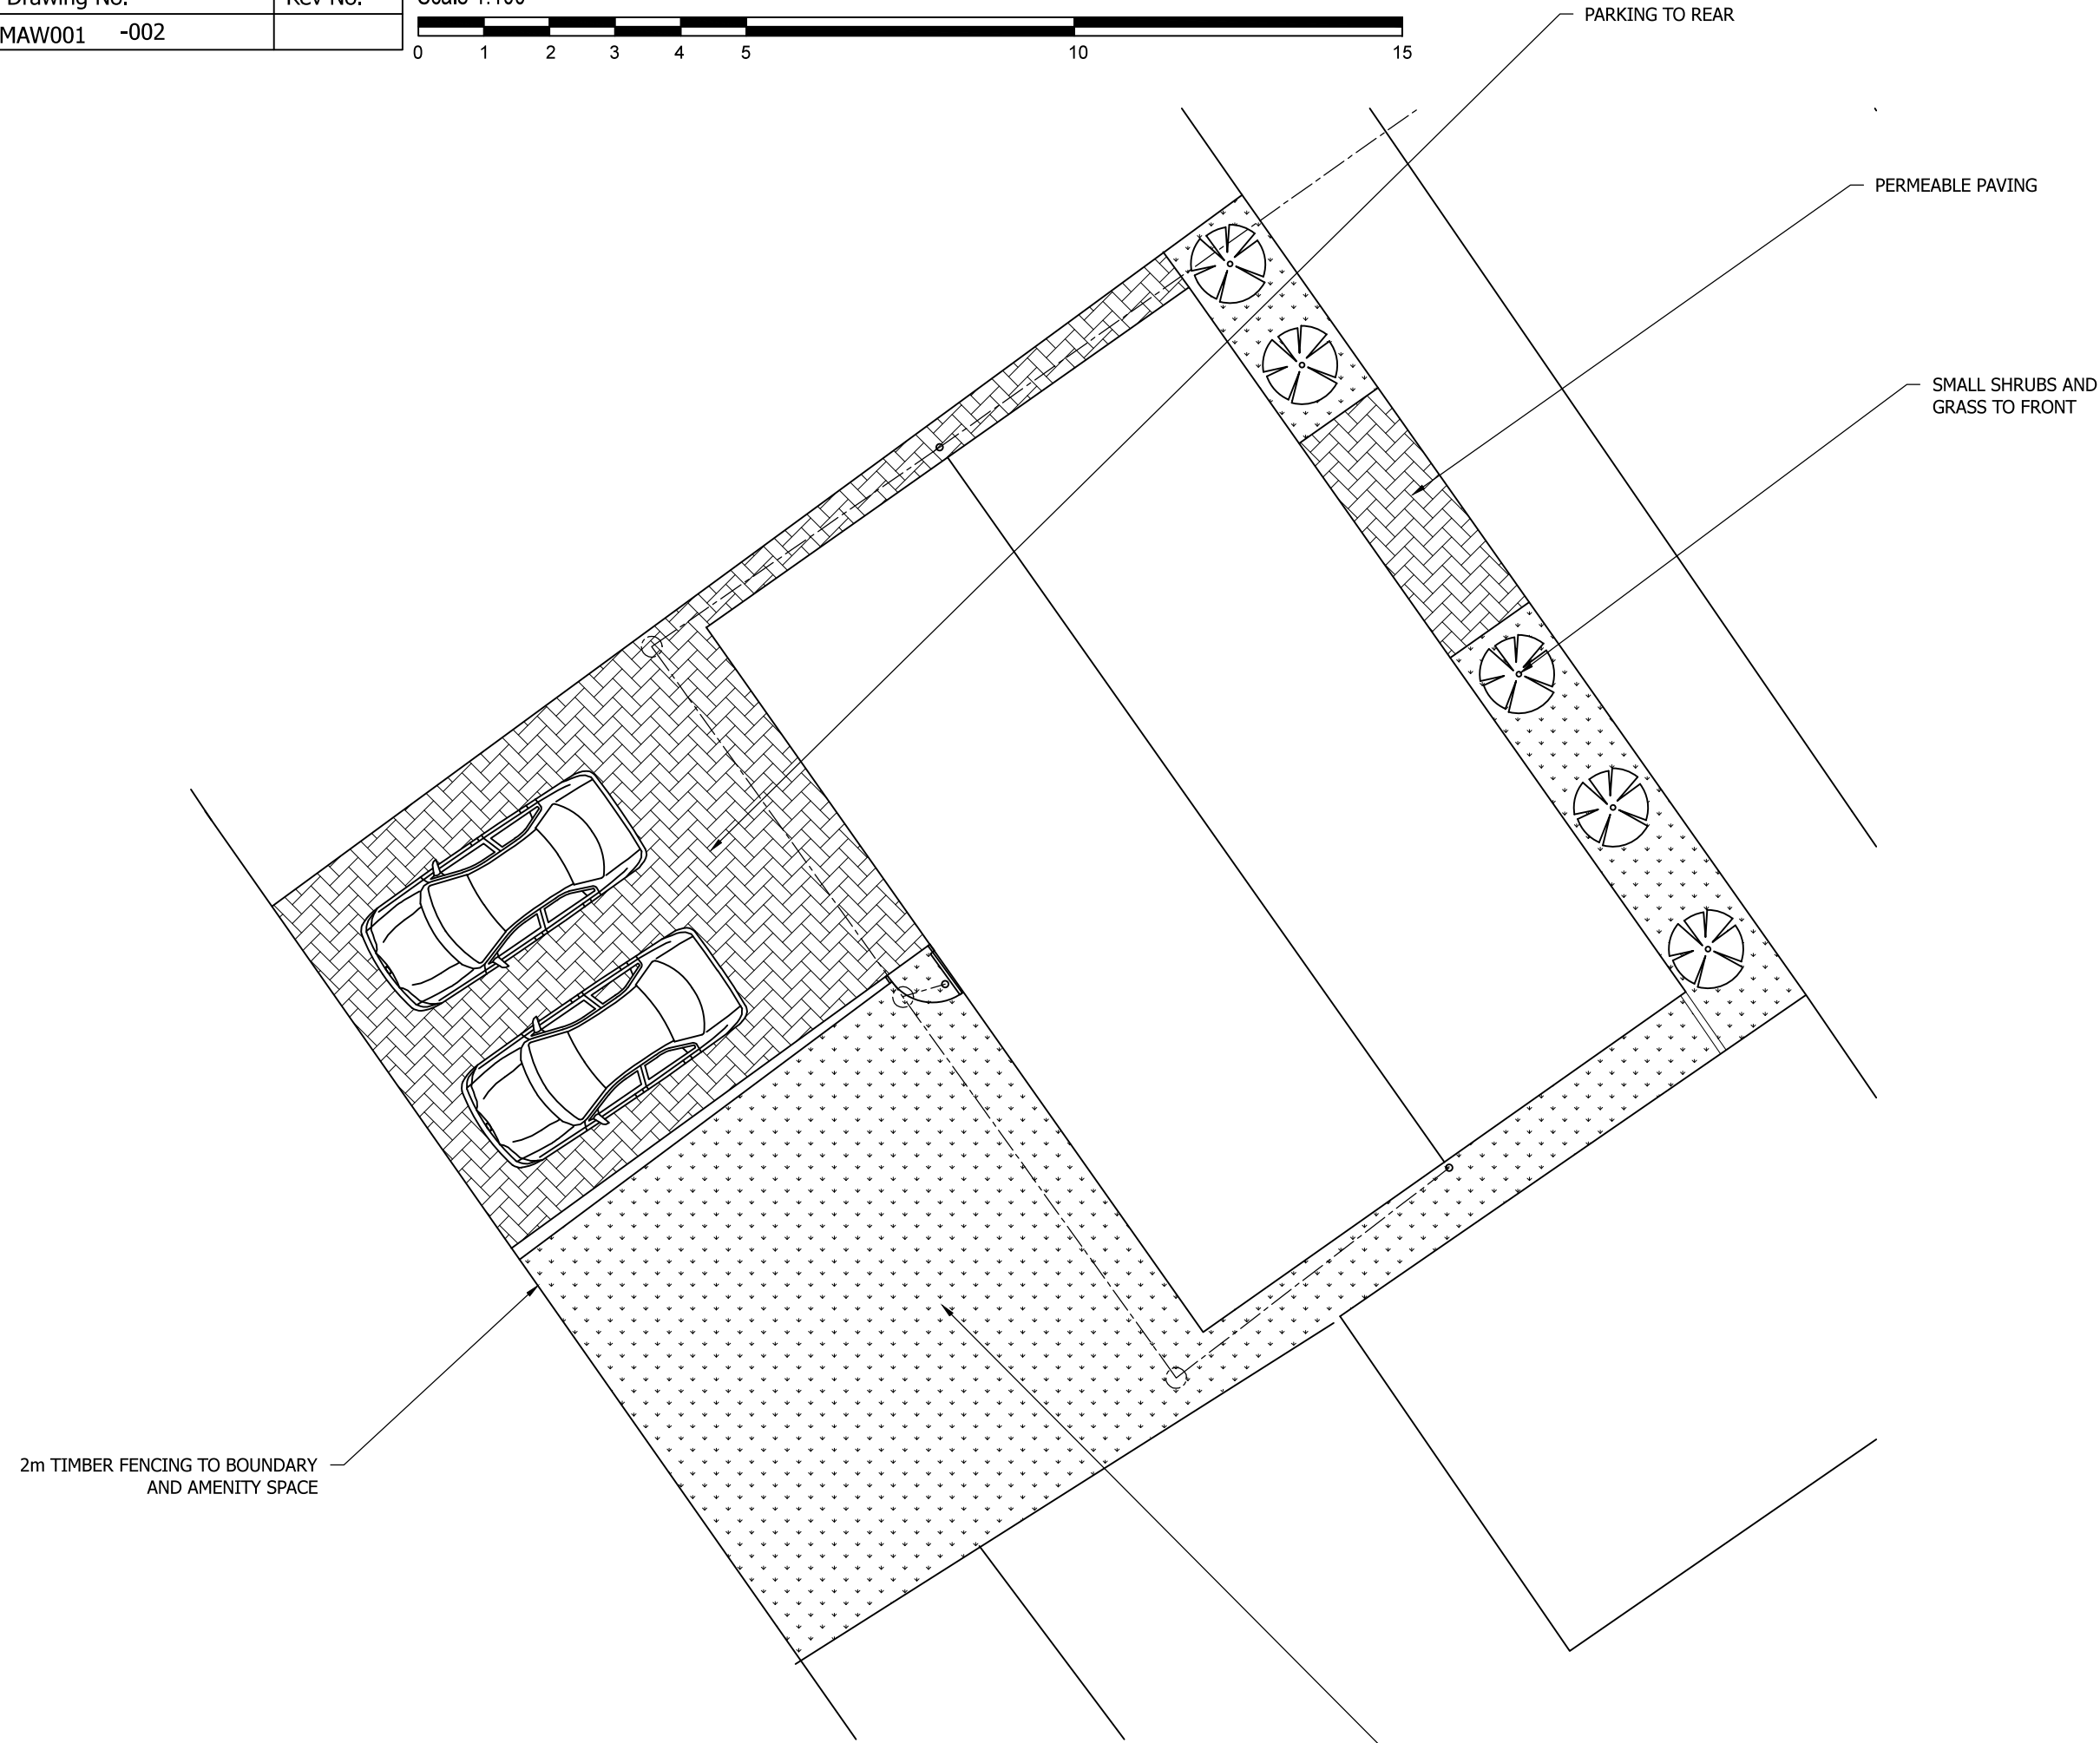


Drawing No.	Rev No.
MAW001 -002	

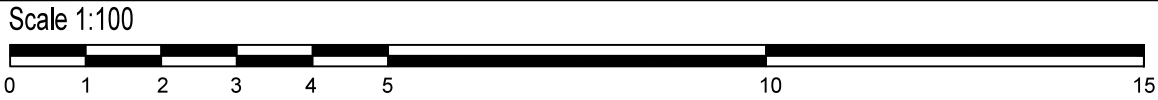

PROPOSED BLOCK PLAN OF SITE
SCALE 1:100 AT A3

DO NOT SCALE: Contractor to check all dimensions and report any omissions or errors

NOTES

Rev	Description	By	Chk	App	Date
-----	-------------	----	-----	-----	------

JRB DESIGNS Ltd
1 Saville Road
Cudworth
Barnsley
S72 8LT
Tel: 01226 383542
Fax: 01226 380078
Mob: 07970 541192
Email: john@jrbdesigns.co.uk

This drawing is copyright. © jrbdesigns Ltd.

Client
TMR WILLIAMS PROPERTIES LTD.

Drawing Title
BLOCK PLAN

Address
LAND OFF LORD STREET
HOYLE MILL
BARNSELY
S71 1HZ

Project Title:
PROPOSED NEW APARTMENTS

Purpose of Issue:
PLANNING

Drawing Status
FIRST ISSUE

Scale at A3 AS SHOWN	Drawn By JRB	Date 29/12/2022
Checked By	Date 29/12/2022	Approved By Date 29/12/2022
Project No. MAW001	Drawing No. 002	Revision -

APPROVAL ☒ INFORMATION ☐ TENDER ☐ CONTRACT ☐ CONSTRUCTION ☐