


**DO NOT SCALE**  
 All dimensions in Millimetres  
 unless specified otherwise and  
 subject to verification on site

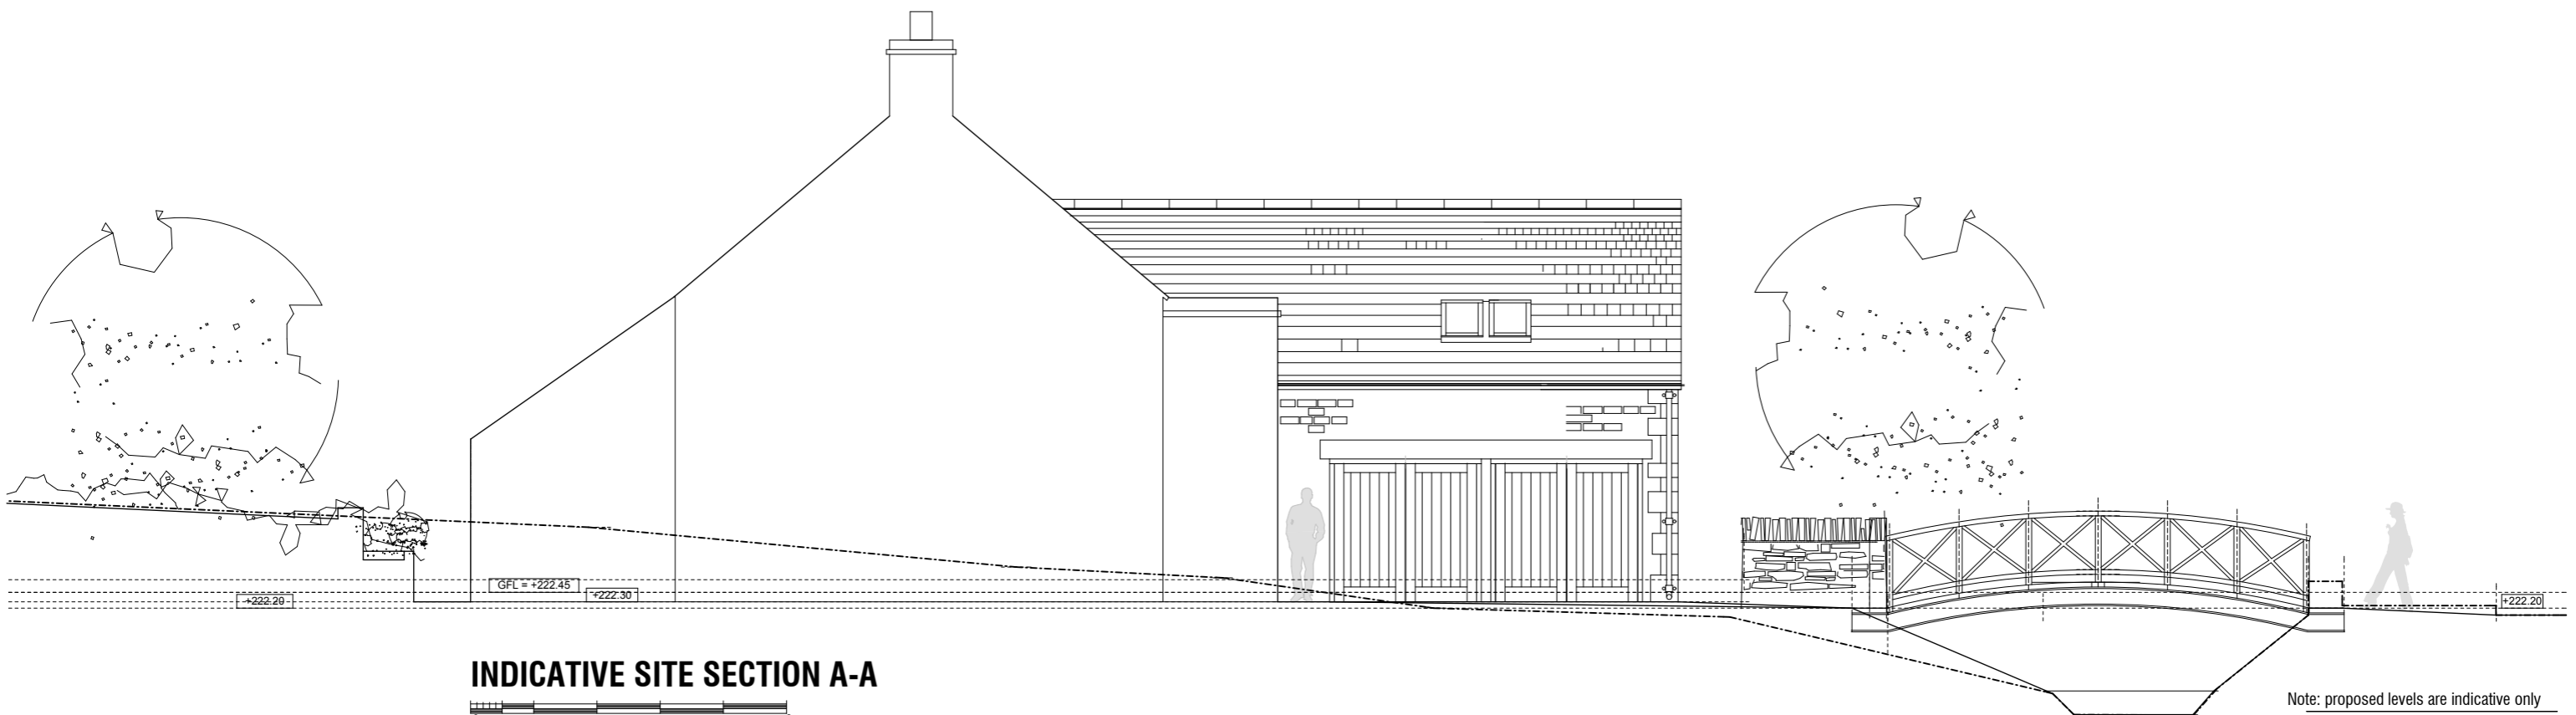

**INDICATIVE SITE SECTION A-A**

Note: proposed levels are indicative only

NEW DWELLING  
 MILLHOUSE LANE  
 MILLHOUSE GREEN  
 PENISTONE

INDICATIVE SITE SECTION A-A  
 PLANNING



Orchard Farm, Goathland,  
 Whitby, YO22 5JX  
 Tel: (01947) 896051 Fax: (01947) 896001  
 email: chris@cca-arch.co.uk

Scale: 1:100@ A3 Drawn:

Date: 25.11.15 Ref. No. 14.104

DWG. No. p8 Rev.

This drawing and the copyright is the Architects property and may be used or reproduced only by agreement. All Dimensions in Millimetres Unless specified otherwise and subject to verification on site.