


"M&S" text laser cut & pushed thro' from 15mm opal 030 Perspex. Face applied with gloss Black vinyl (IP 5708)


"EST. 1884" text in Jet Black Vinly applied to face of metal back panel (Ref: Ral9005)

14g Ali panels finished Ral:9003 Signal White, 35-40% gloss finish. Matt white internally.

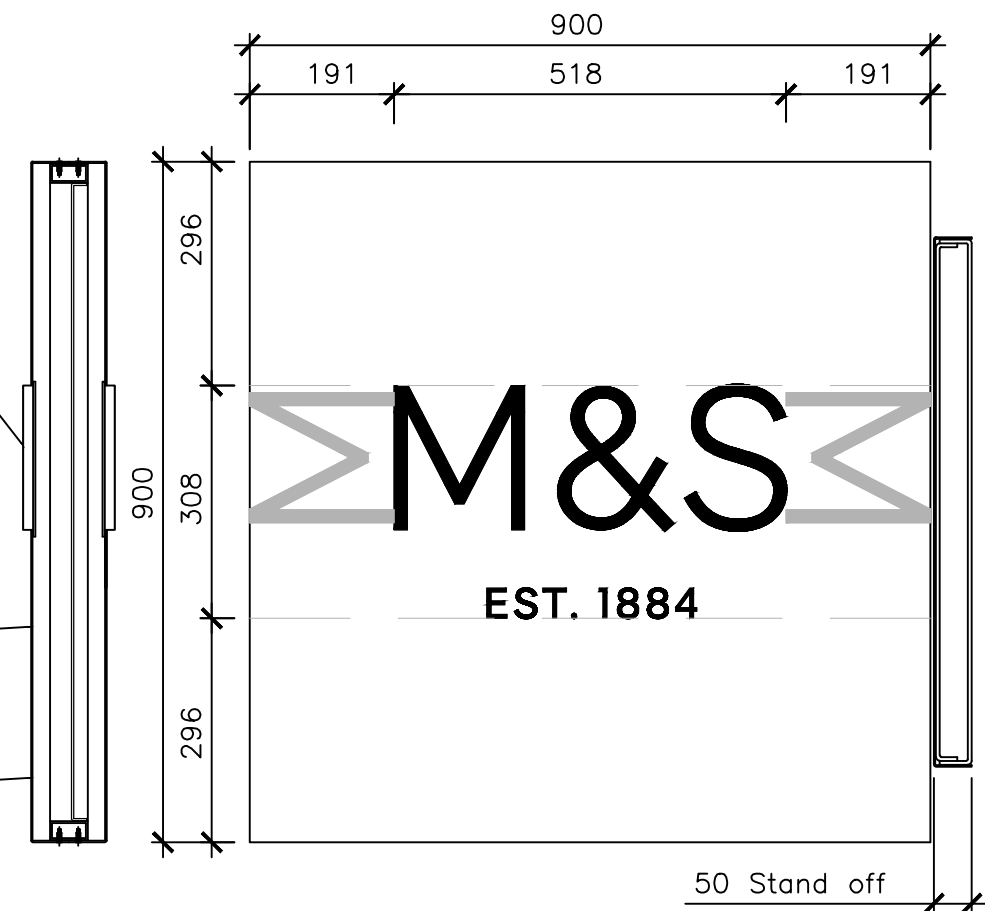

A Signs 1,3,5,6 Halo Illuminated Individual 9101 Letters on Back Panel Scale 1:10

B Sign 2 Non-Illuminated Bus 9101 Stop Sign 900mm Scale 1:10

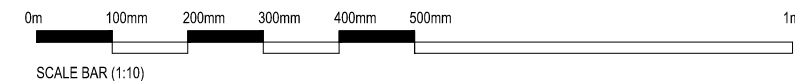

	STORE NAME M&S Barnsley	COUNTRY UK	PROJECT M&S Barnsley Masterbrand Q1	SCALE 1:10	PAPER SIZE A3	DATE 10.02.16
		CONSULTANT PROJECT No 10654	DRAWING Proposed Signage Details	STORE NUMBER 2367	PROJECT No BAE102 A	DISCIPLINE CODE 9101
	CONSULTANT DarntonB3	REV DATE DESCRIPTION DRAWN CHECKED 01	DRAWN JS	CHECKED MF	STATUS T	REV 00

DO NOT SCALE FROM THIS DRAWING. ALL DIMENSIONS TO BE CHECKED ON SITE. COPYRIGHT PROTECTED.

LEEDS
The Coach House, Monk Fyston Hill, Monk Fyston, Leeds, LS25 5DU
T: 01977 681 001 www.darntonb3.com