



DO NOT SCALE THIS DRAWING. THE CONTRACTOR IS DEEMED TO HAVE CHECKED ALL DIMENSIONS ON SITE AND REPORT ANY DISCREPANCIES TO OGLESBY & LIMB LTD. THE CONTENTS OF THIS DRAWING ARE COVERED BY COPYRIGHT AND REMAIN THE PROPERTY OF OGLESBY & LIMB LTD. WRITTEN APPROVAL MUST BE OBTAINED FROM OGLESBY & LIMB LTD PRIOR TO DUPLICATION OR REPRODUCTION OF THIS DRAWING OR ITS CONTENTS. ANY DIMENSIONS NOT SHOWN ARE TO BE CHECKED AND AGREED WITH OGLESBY & LIMB LTD.

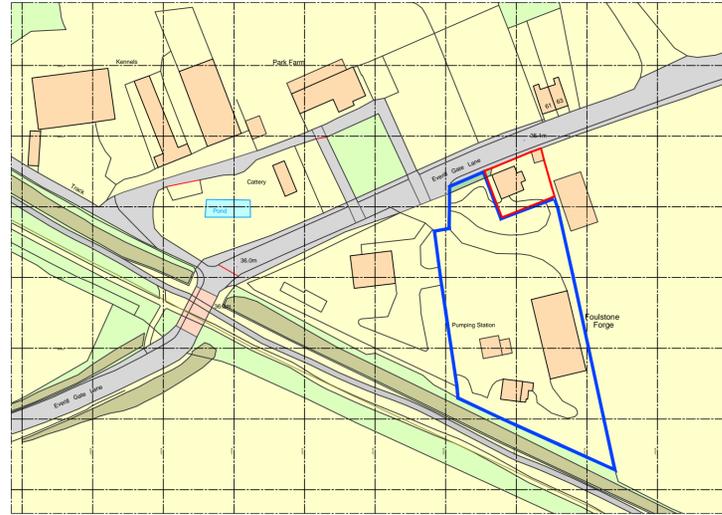

Site Location Plan
 Scale 1:1250 @ A1
 Site of works proposal outlined in red.
 Adjacent land owned or under the control of the applicant outlined in blue.
 SCALE 1 : 1250
 SCALE 1 : 1

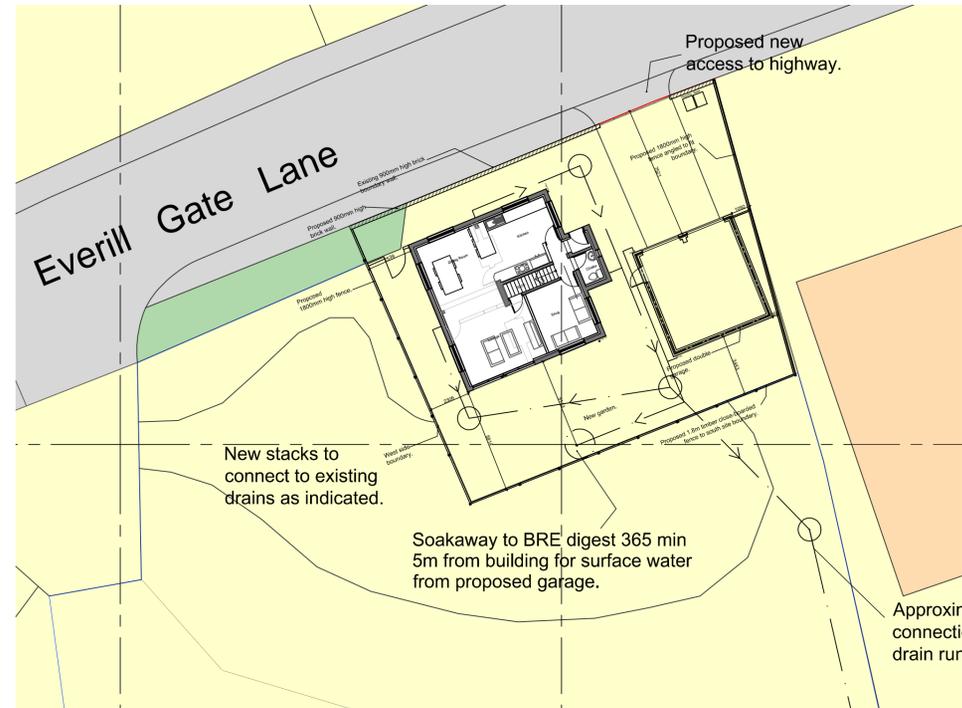

Detailed Site Block Plan As Proposed
 Scale 1:200 @ A1
 Site of works proposal outlined in red.
 Adjacent land owned or under the control of the applicant outlined in blue.
 SCALE 1 : 200
 SCALE 1 : 1



Site Block Plan As Proposed
 Scale 1:500 @ A1
 Site of works proposal outlined in red.
 Adjacent land owned or under the control of the applicant outlined in blue.
 SCALE 1 : 500
 SCALE 1 : 1

Ref.	Date	Description	Initial
-	02.02.17	Drawing updated to planning application stage.	RDL

Oglesby & Limb Ltd
 Chartered Architect
 Suites 4 & 5, Market Chambers
 12 Market Place, Spalding, Lincs
 PE11 1SL
 Tel: 01775 761196
 e-mail: design@o-l-ld.co.uk



Client:
Transpennine Pension Fund

Project:
Conversion Of Former Forge Building To Residential Dwelling At Everill Gate Lane Wombwell Barnsley S73 0YL

Drawing Title:
Site location & Block plan
PLANNING APPLICATION ISSUE.

Date:	DEC 2016	Scale:	as shown @ A1
Drawn by:	RDL	Checked by:	AJO

Drawing Number:	A1217 - 01	Rev:	-
-----------------	-------------------	------	----------