



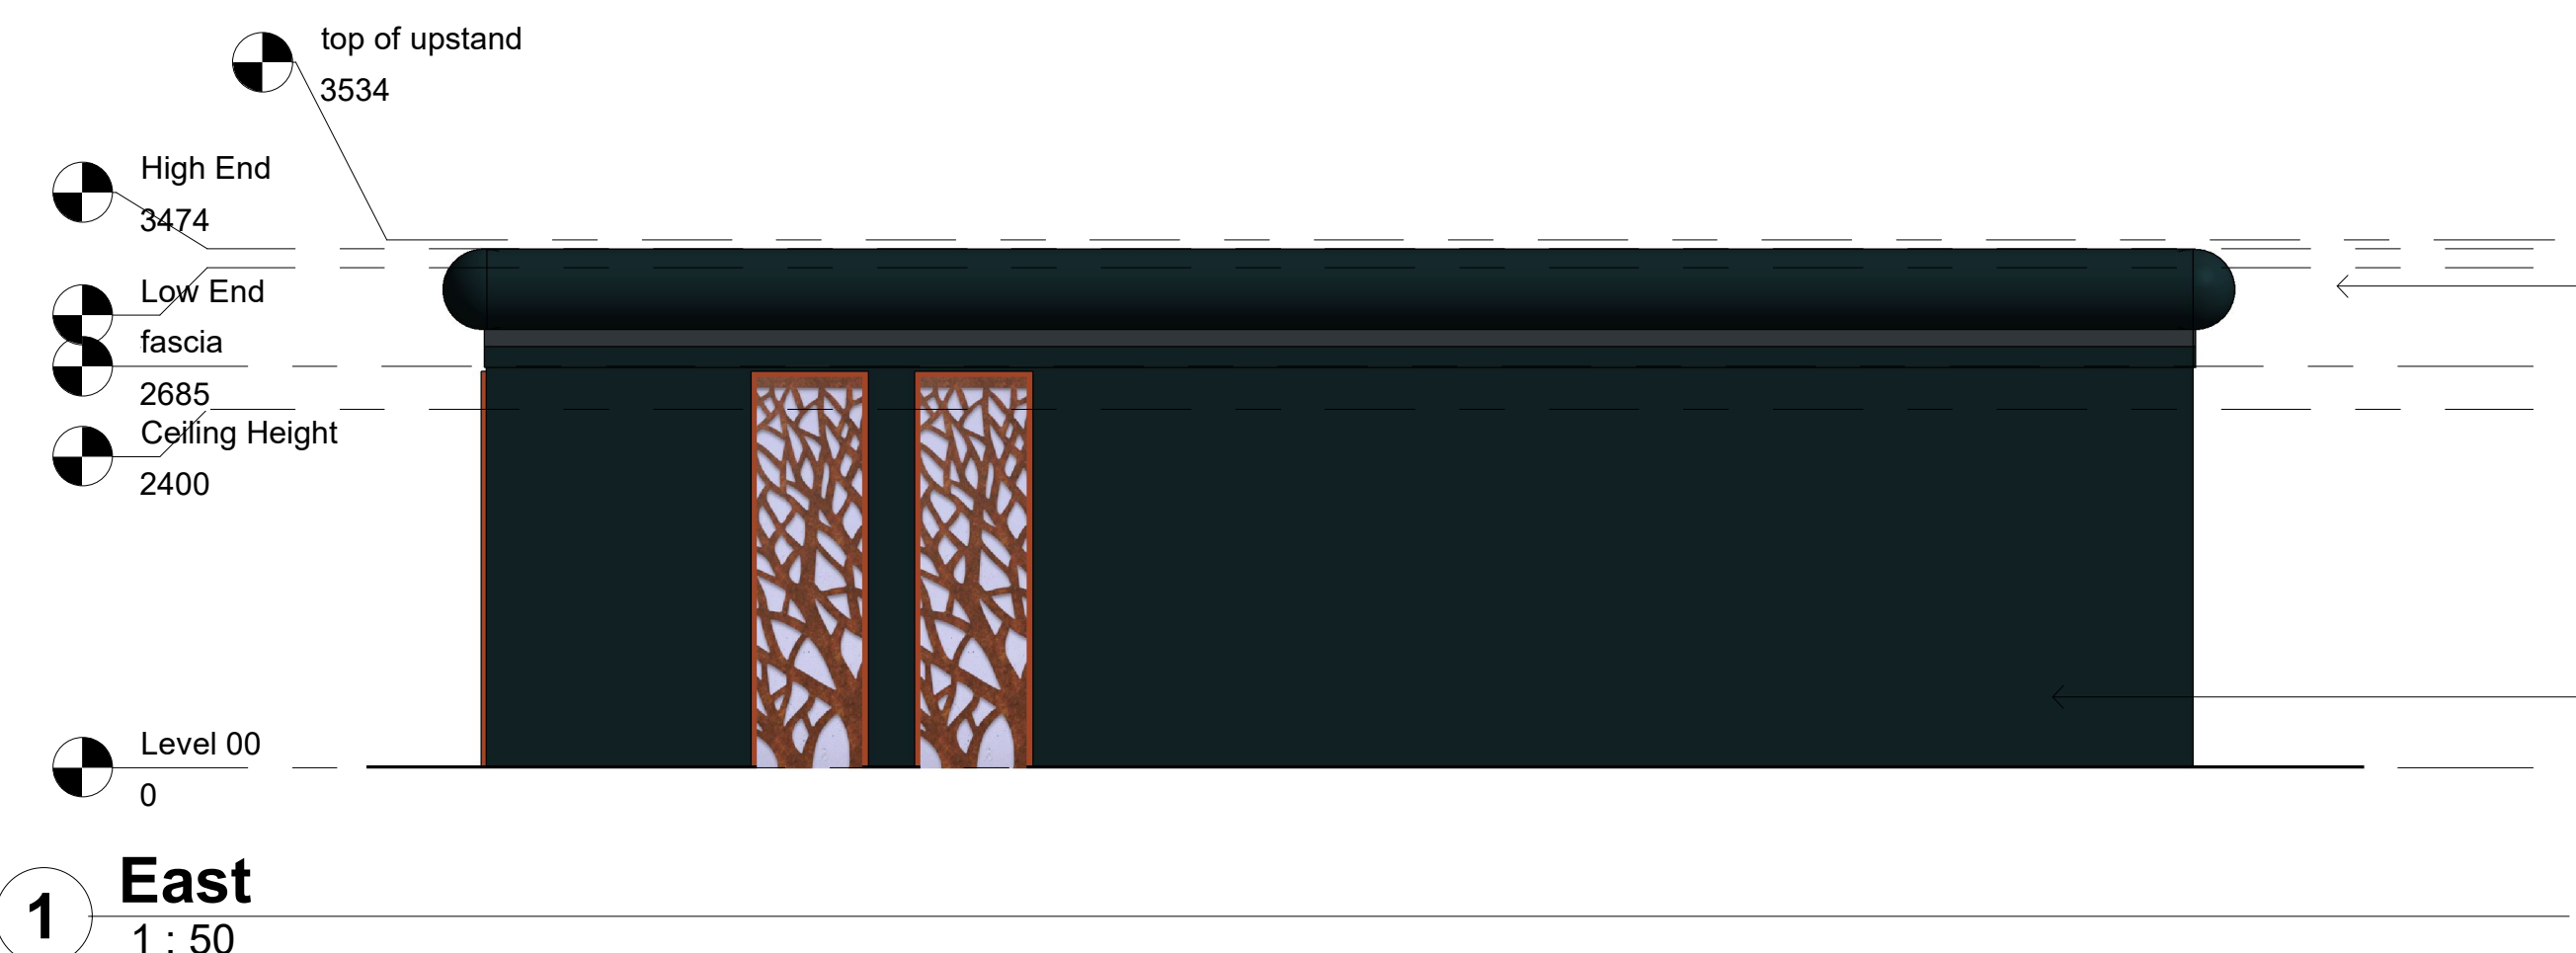


Ocean blue plastisol cladding

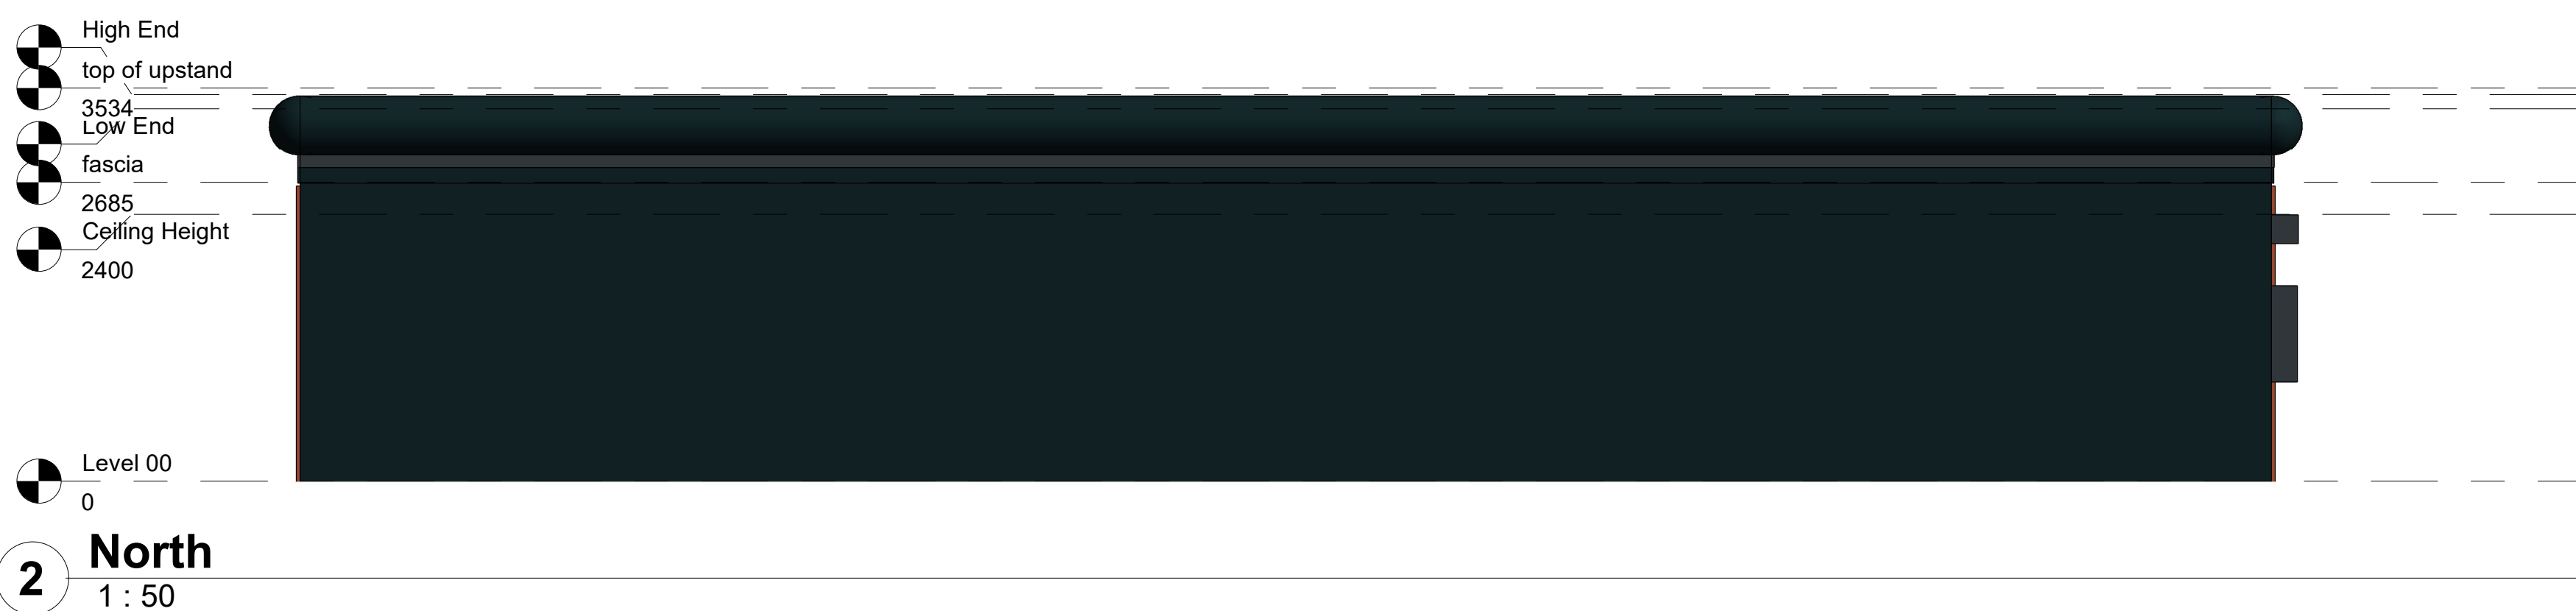

TBC - Retractable canopy, example above

Bespoke corten steel feature panels

Bi-fold doors to open/play area

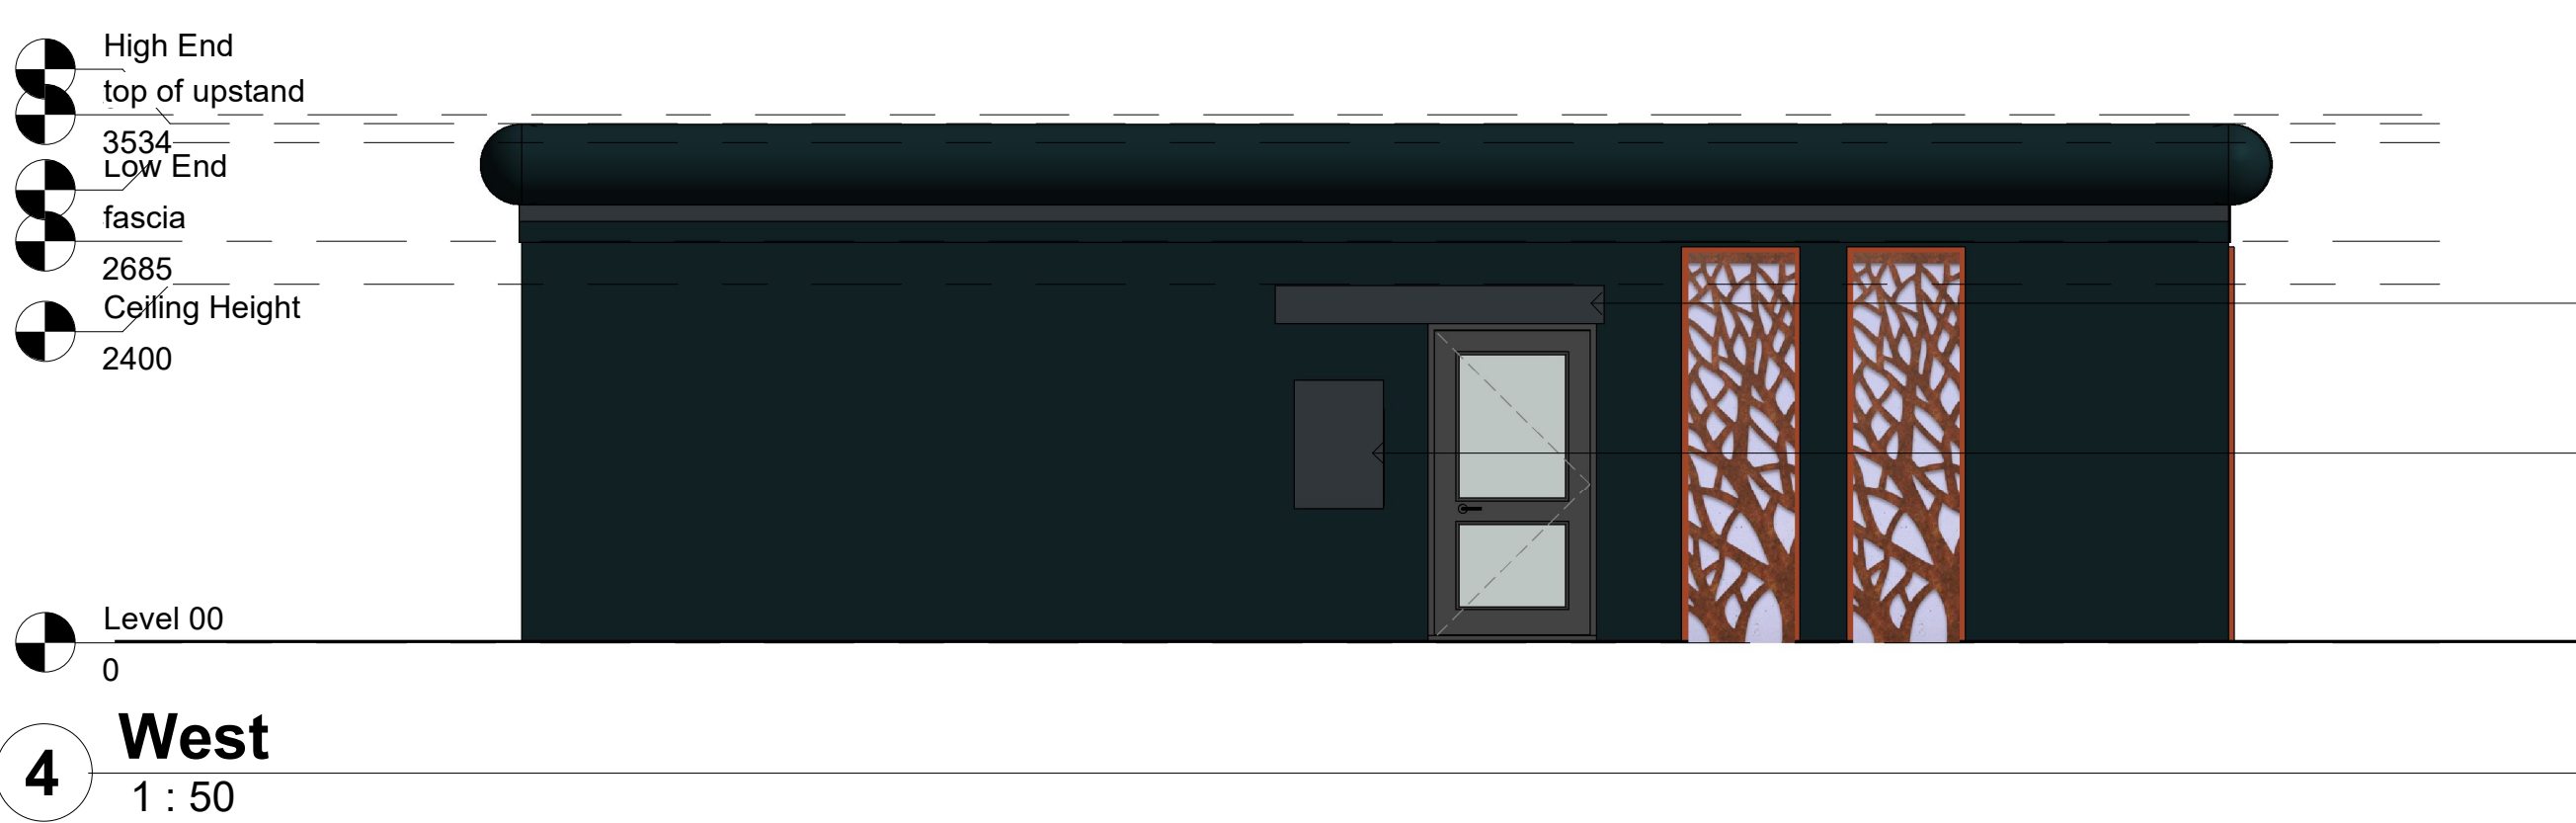

Roller shutter to all doors, windows & hatches

Secure hatch (sliding TBC) Example >



Bedford St Westgate
Cleckheaton BD19 5EA
Tel: 01274 873232 Fax: 01274 877779
email: info@elitesystemsagb.co.uk
www.elitesystemsagb.co.uk
the possibilities are endless.....

Rev	Description	By	Date

Building Specification:

PROJECT

Phoenix Park

TITLE

Elevations

CLIENT

The Land Trust

DRAWN BY	CHECKED BY	DATE
AL	---	12/12/23

SCALE (@ A1)	PROJECT NUMBER
1 : 50	230106

DRAWING NUMBER	REV
230106-ELT-00-00-DR-A-2000	

STATUS: Project Status	

12/12/2023 09:48:49