


## CROSS SECTION A-A

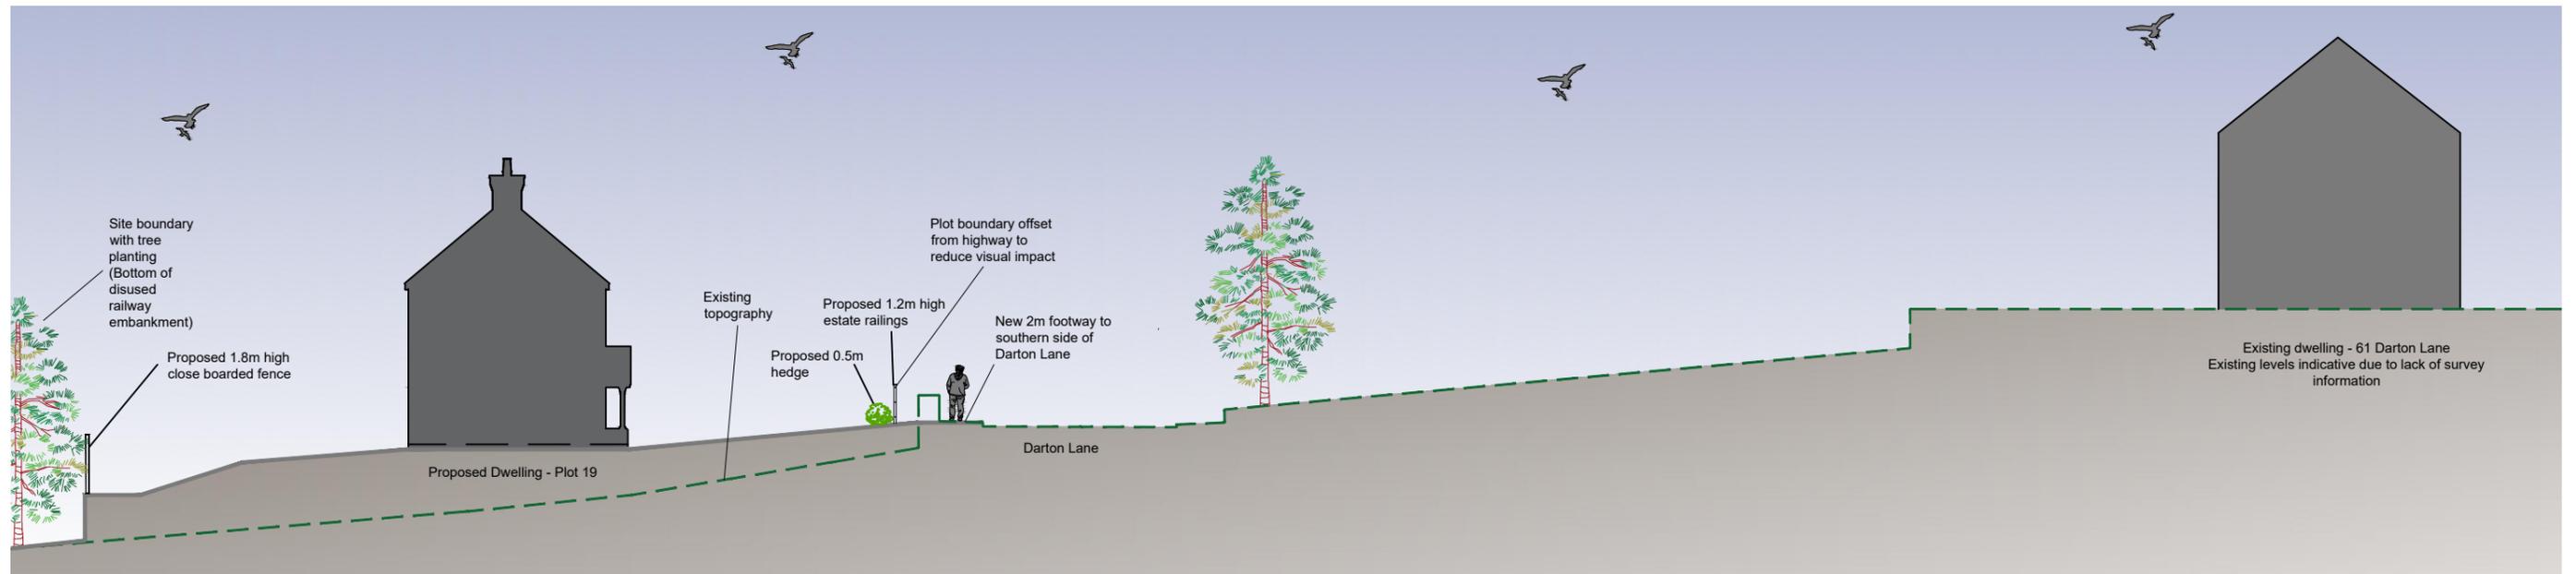

## CROSS SECTION B-B

For location of cross sections, please refer to planning drawing drg 2239.01

Scaled @ 1:250



REV.	DESCRIPTION	BY:	DATE:
C	Boundary treatments updated	VR	29.02.24
B	Section A-A updated to latest engineering plan & revision AF of planning layout	TS	21.02.24
A	Section A-A updated to latest engineering plan	TS	23.01.24

**STEN**  
ARCHITECTURE

STEN Architecture Ltd  
The Studio  
Harrison Street  
Wakefield  
WF1 1PS  
Tel: 01924 950985

Web: [www.sten-architecture.co.uk](http://www.sten-architecture.co.uk)  
Twitter: @STEN\_arch  
Facebook: [stenarchitectureltd](https://www.facebook.com/stenarchitectureltd)  
LinkedIn: [Sten Architecture](https://www.linkedin.com/company/sten-architecture)

CLIENT:	Duchy Homes Ltd 3125 Century Way Thorpe Park leeds, LS15 8ZB		
TITLE:	Cross Sections		
SCALE AT A3:	DATE:	DRAWN:	CHECKED:
1:250	09.02.23	TS	--
PROJECT NO:	DRAWING NO:	REVISION:	
2239	2239.05	C	
SITE:	Darton Lane Darton		