

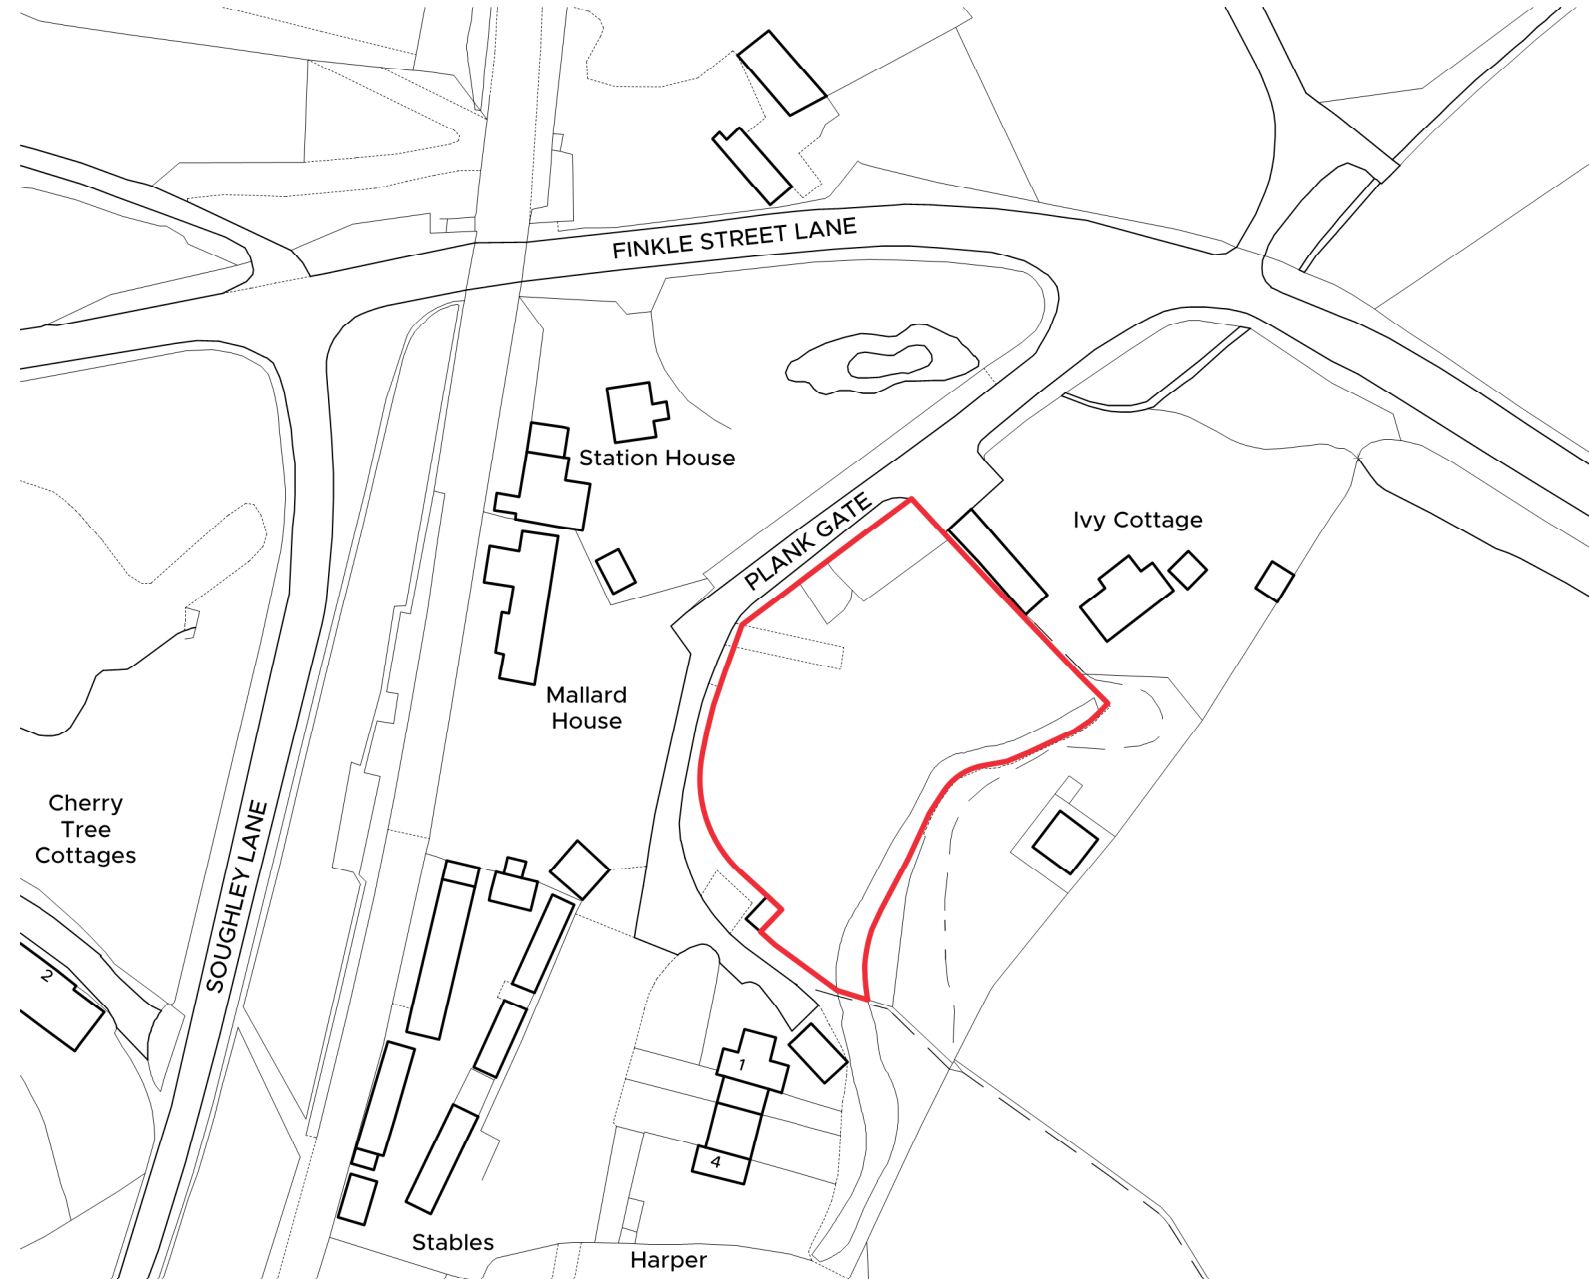


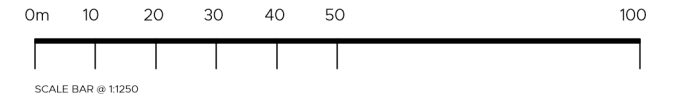

Project: PLANK GATE, WORTLEY.
Drawing Name: Site Location Plan
Drawing No: **AW162-201** Rev: Date: JUL 26 Scale @ A3: 1:1250

TRACEarchitecture
a: 1 The Hayloft, Agden Lane, Lymm, Cheshire, WA13 0UQ.
t: 07536 993866
e: studio@tracearchitecture.co.uk
w: www.tracearchitecture.co.uk

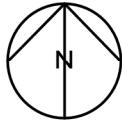