




Front

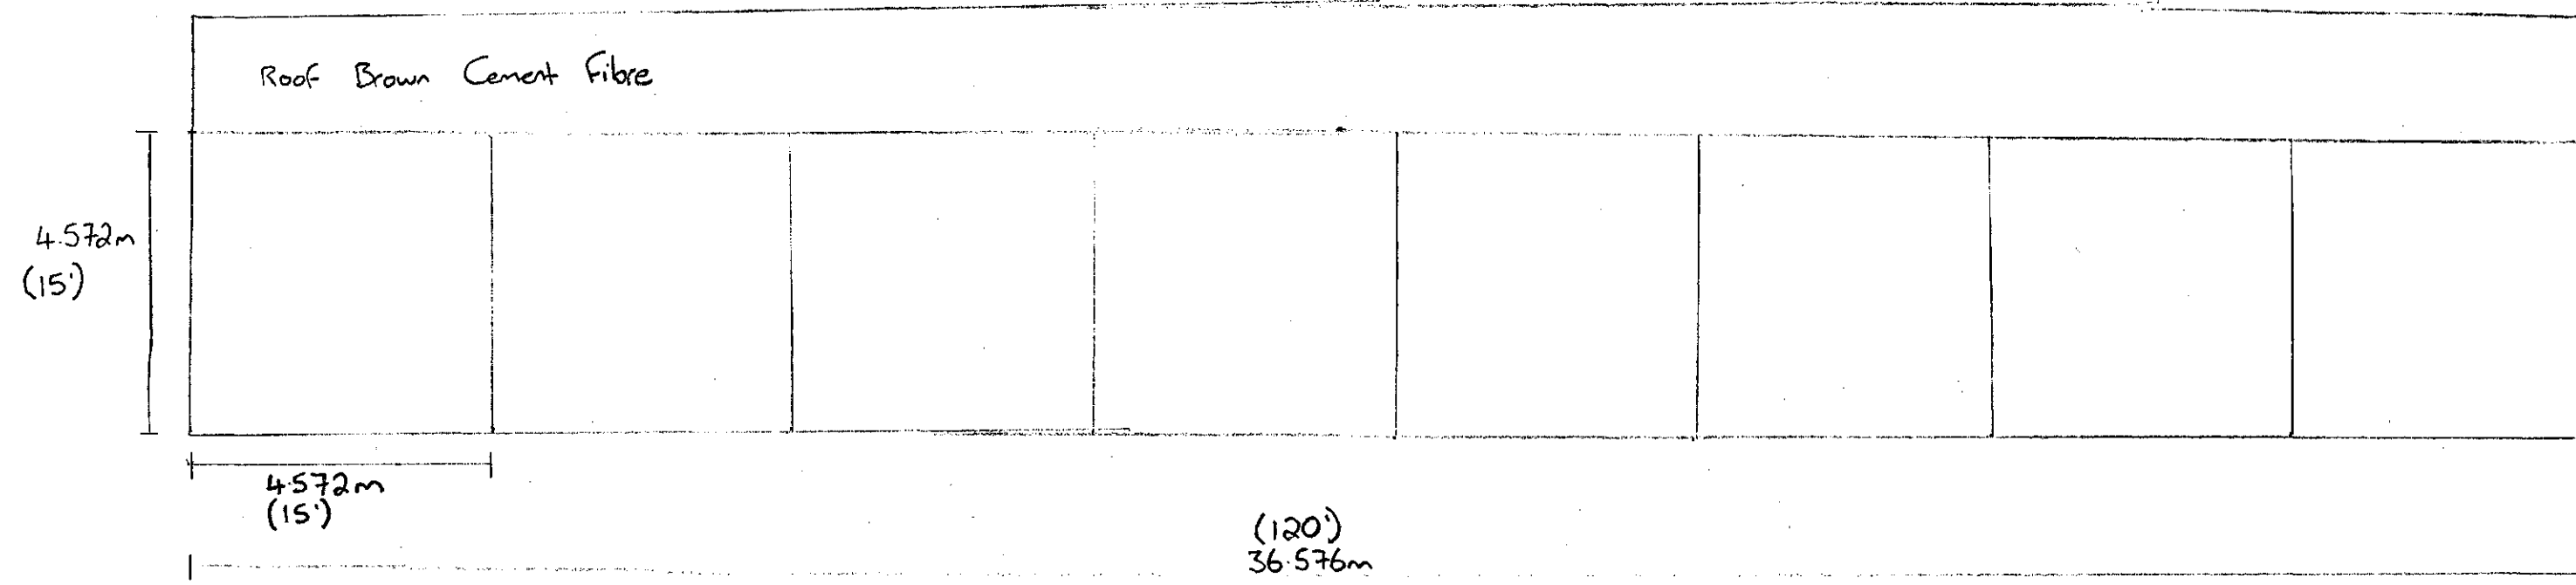


Rear

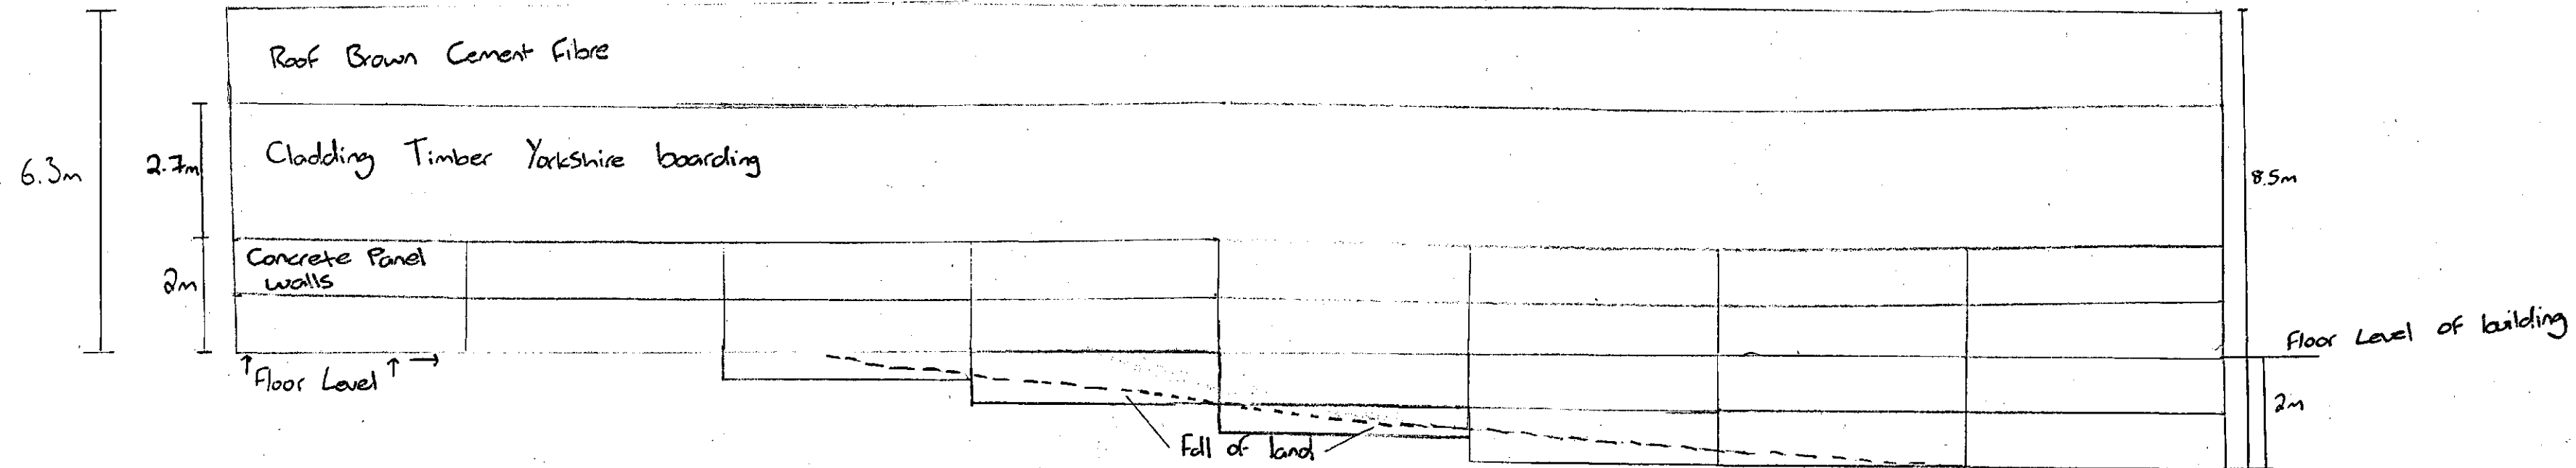

Side 1

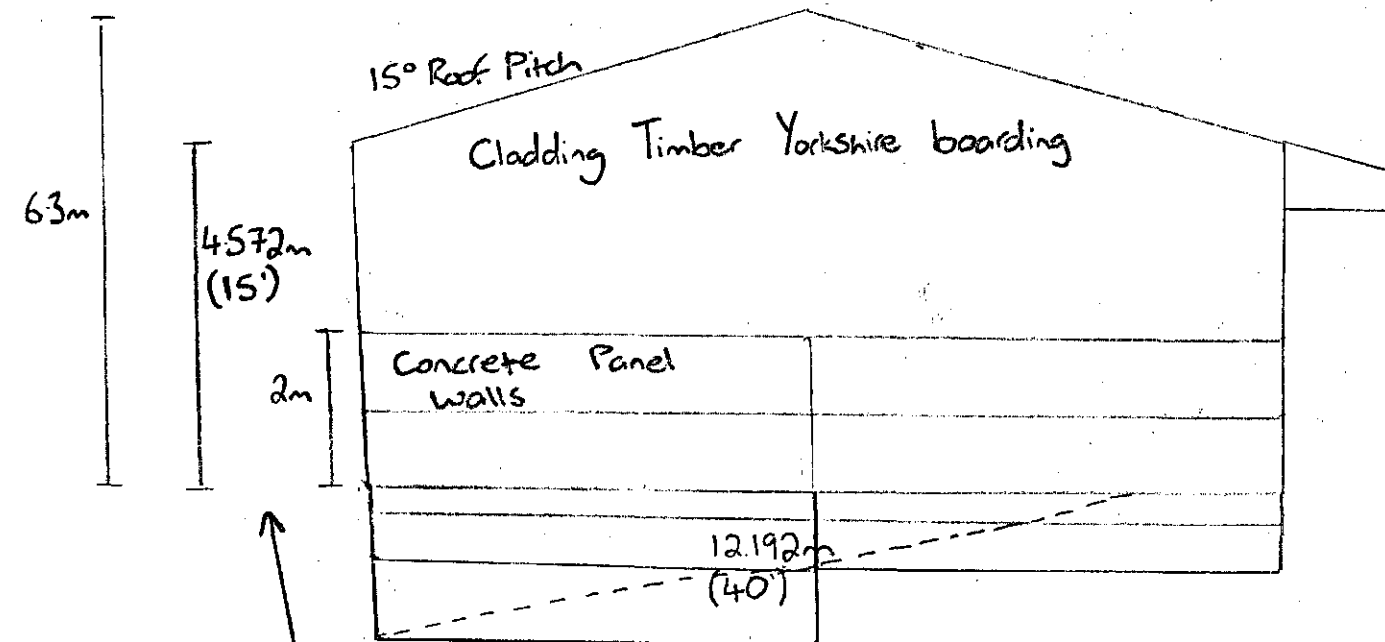

Side 2

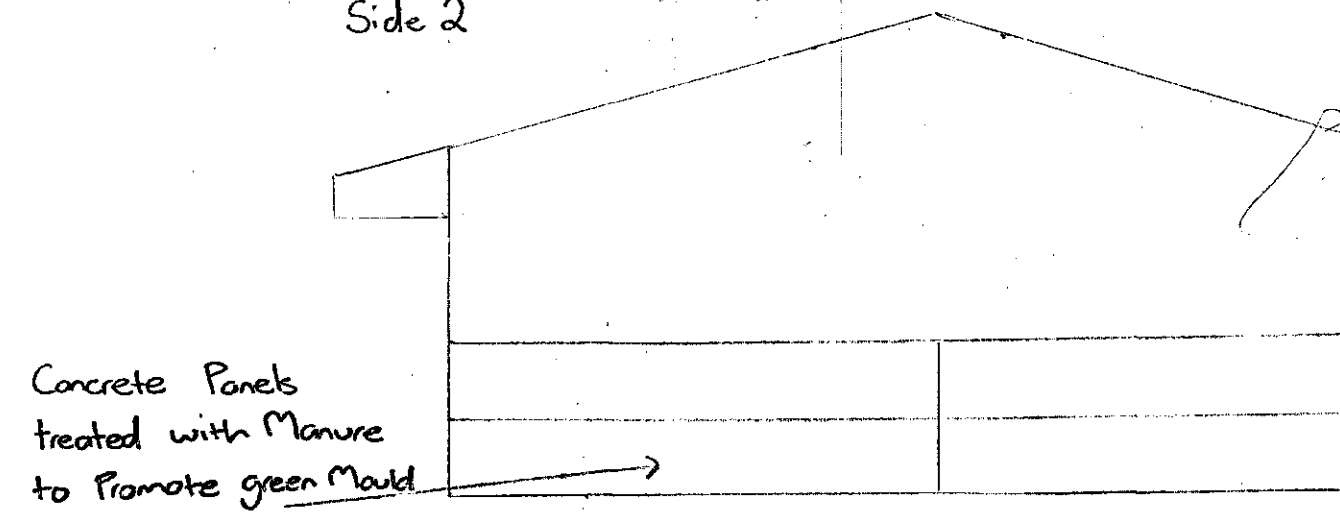

Silage Bales Stacked below building to help block sight of Concrete Panels

Scale.

1:100