



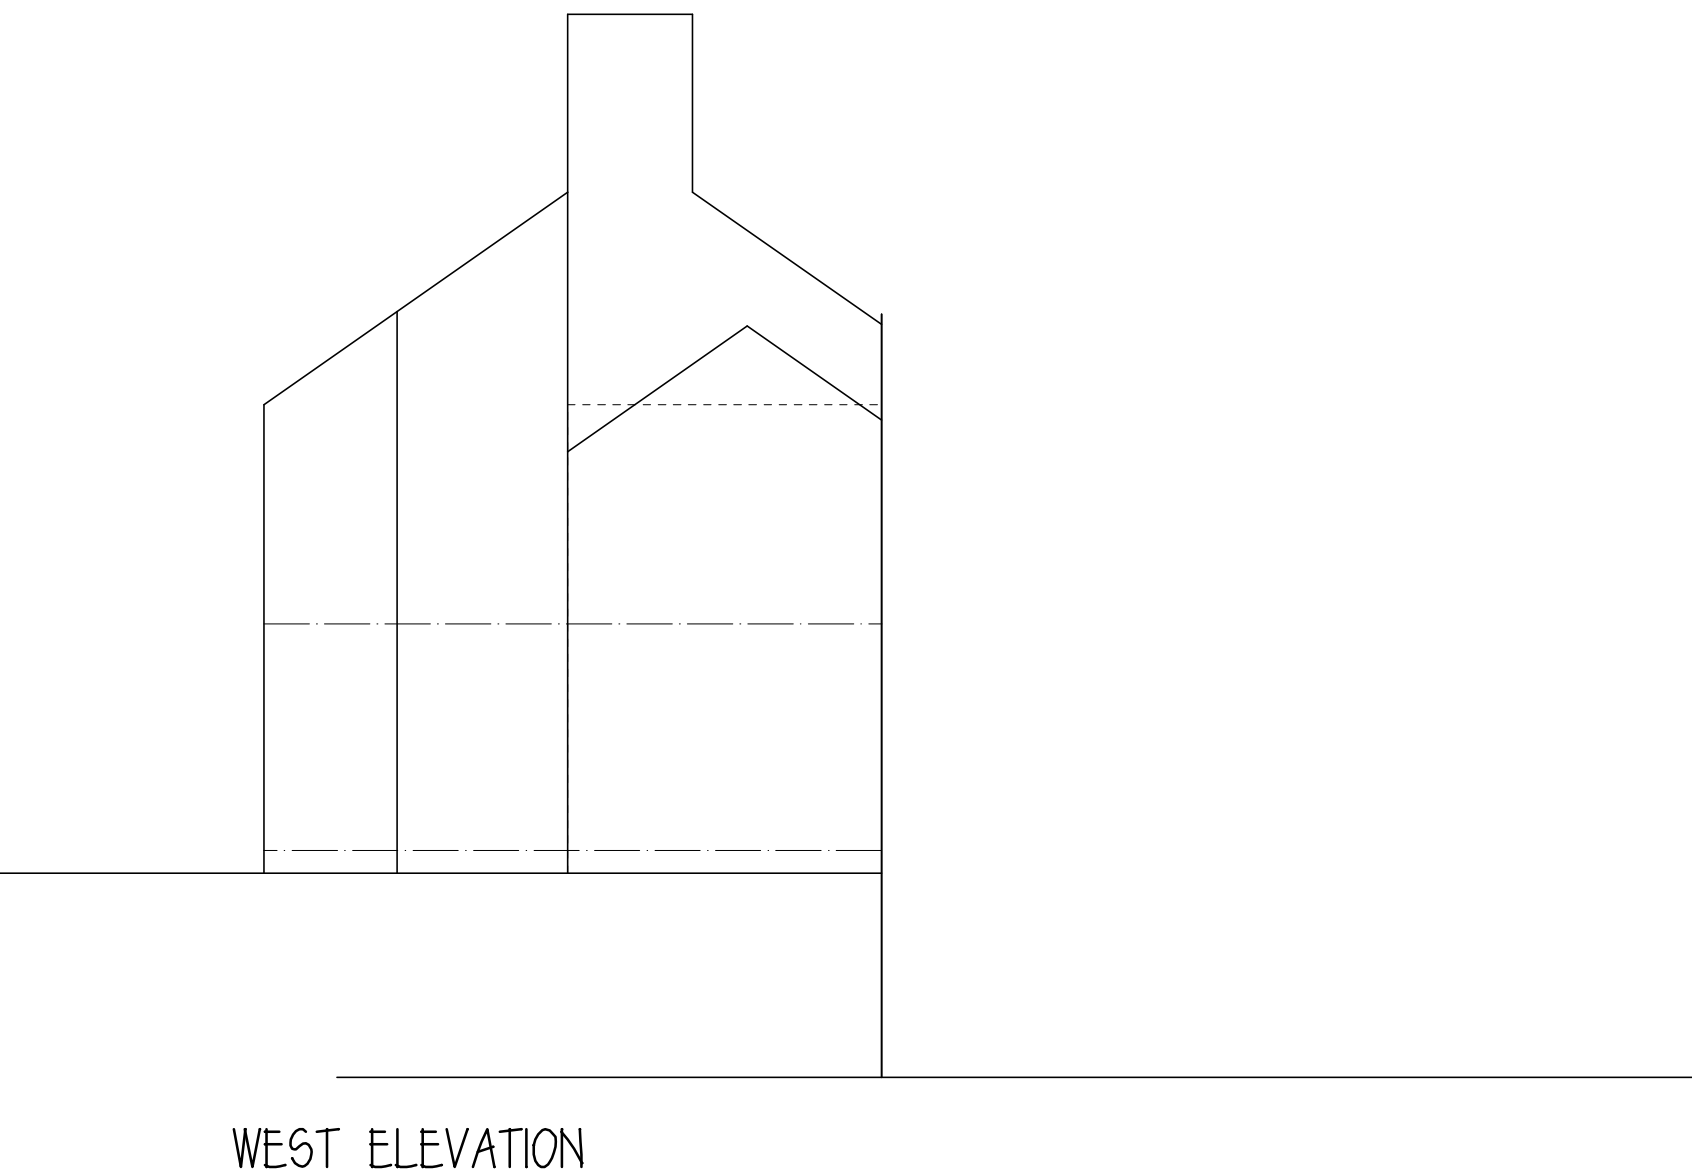


WEST ELEVATION

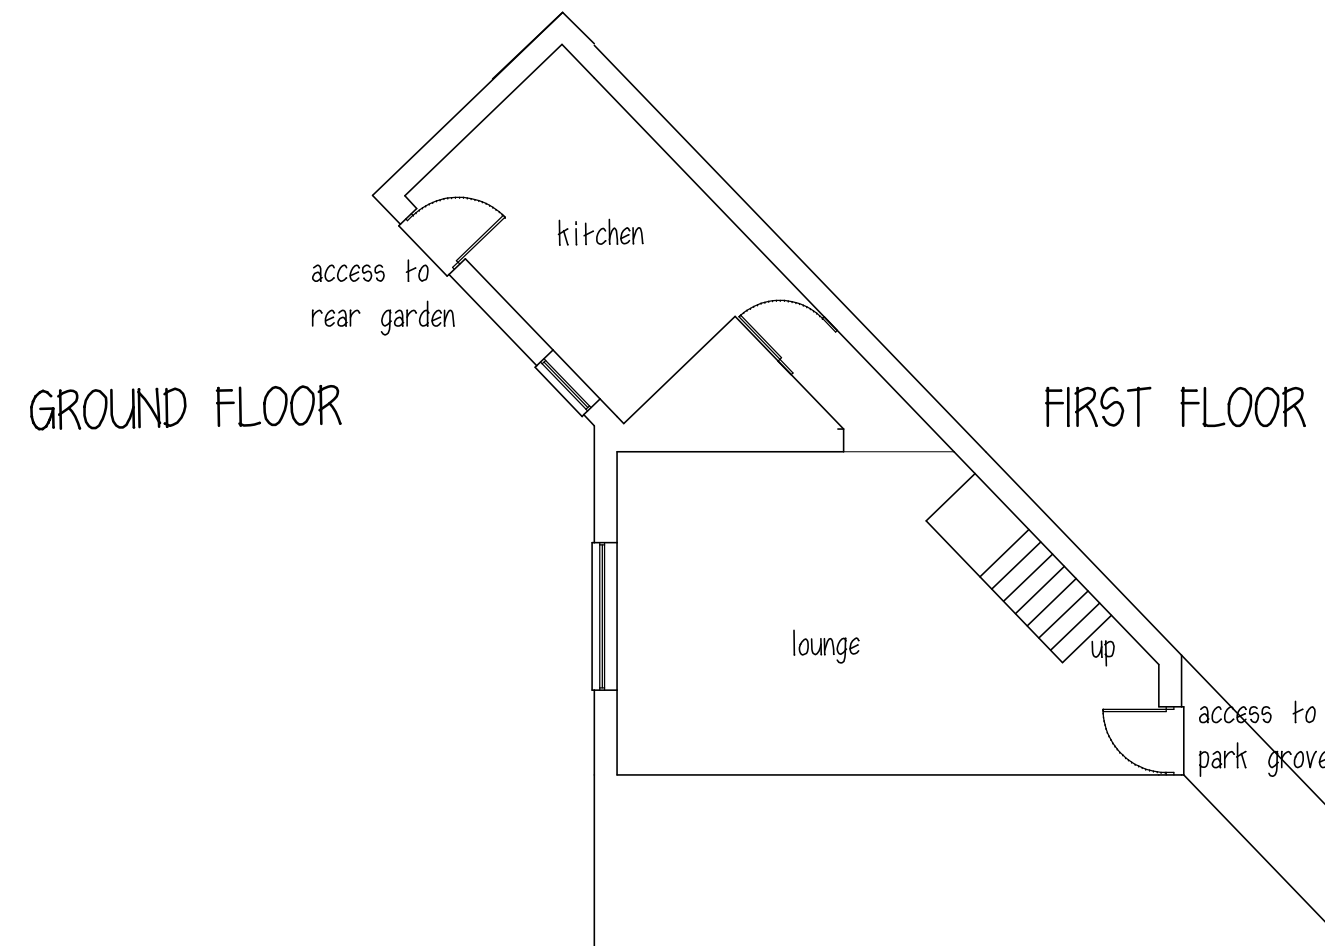


GROUND FLOOR


FIRST FLOOR

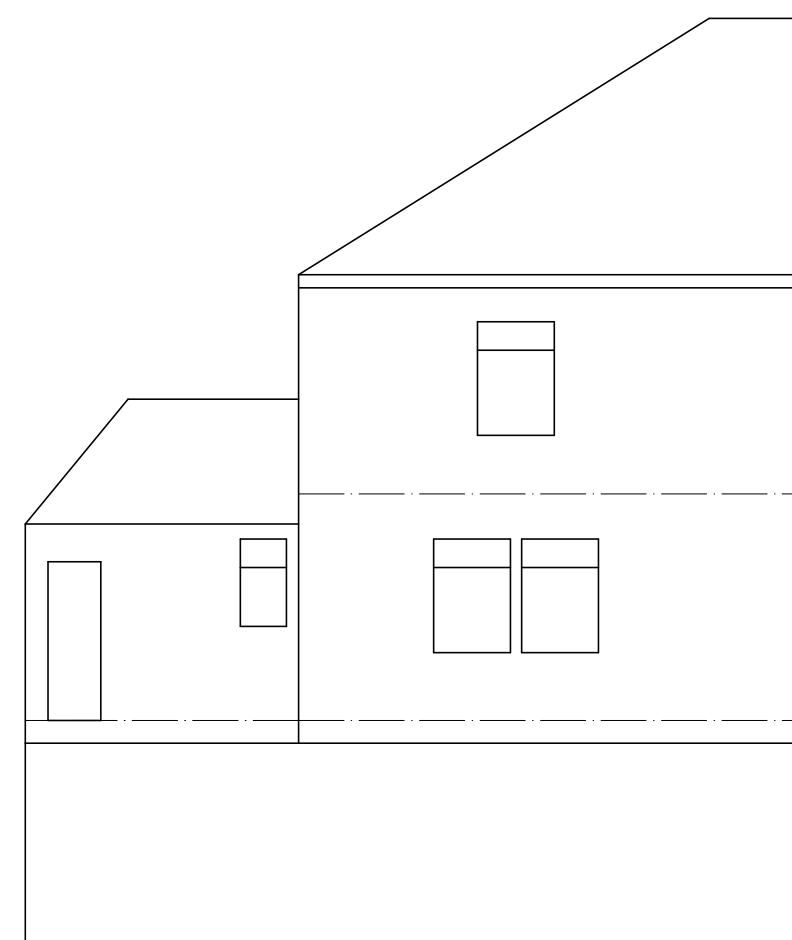

NORTH ELEVATION

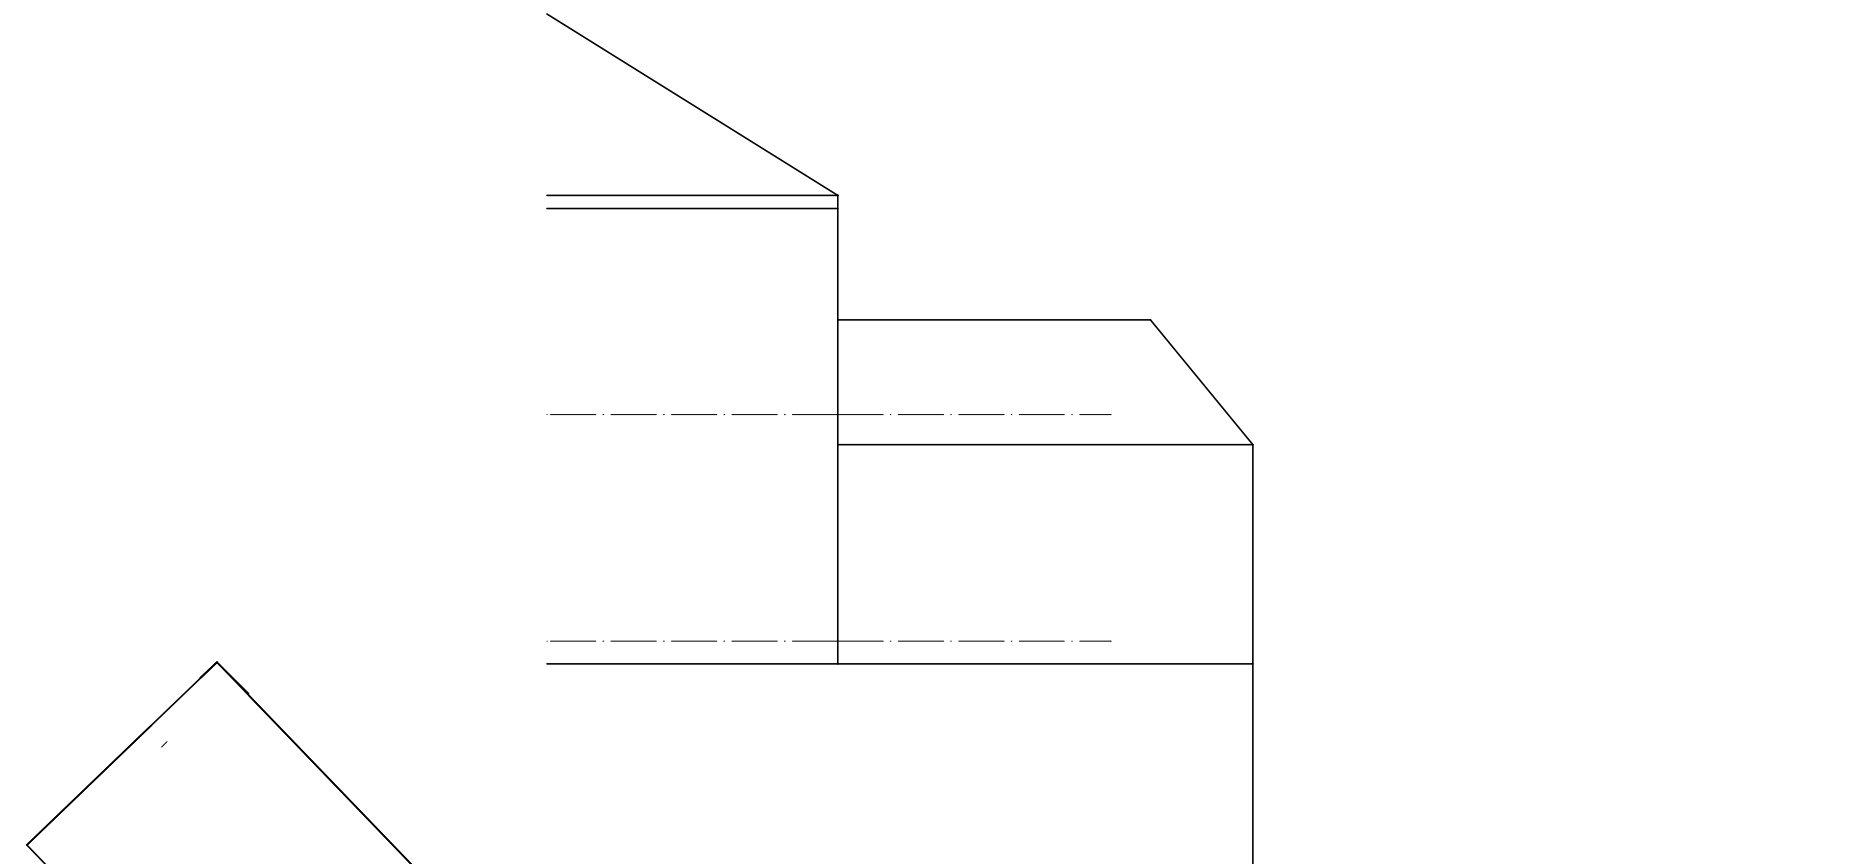

SOUTH ELEVATION

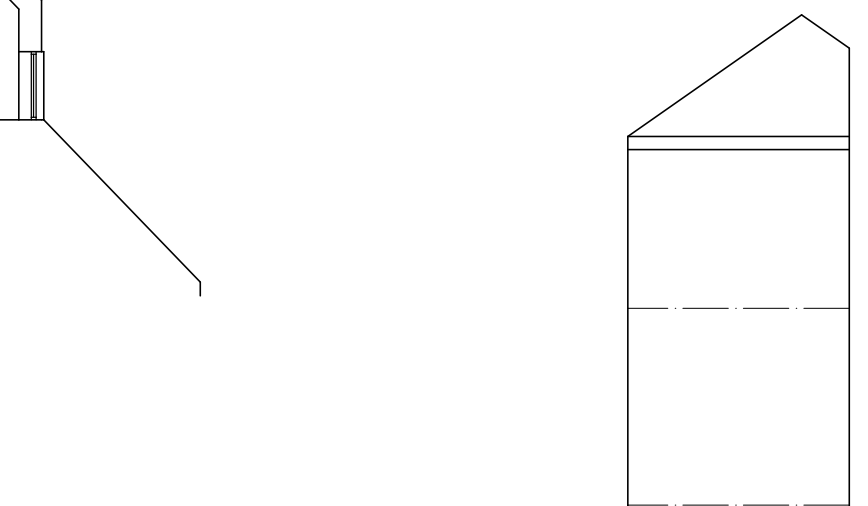

EAST ELEVATION

Mr A HOMER

PROPOSED EXTENSION
REAR OF 11A PARK GROVE
BARNSELEY

EXISTING PLANS&ELEVATIONS

1:100@A2 JULY18

Peter Thompson

"Linwood"

Barnsley Road

Dodworth

Barnsley S75 3JR

e-mail peter-thompson@hotmail.co.uk

tel. 01226 201391

m. 07973251730



M.C.I.A.T.