


Notes:

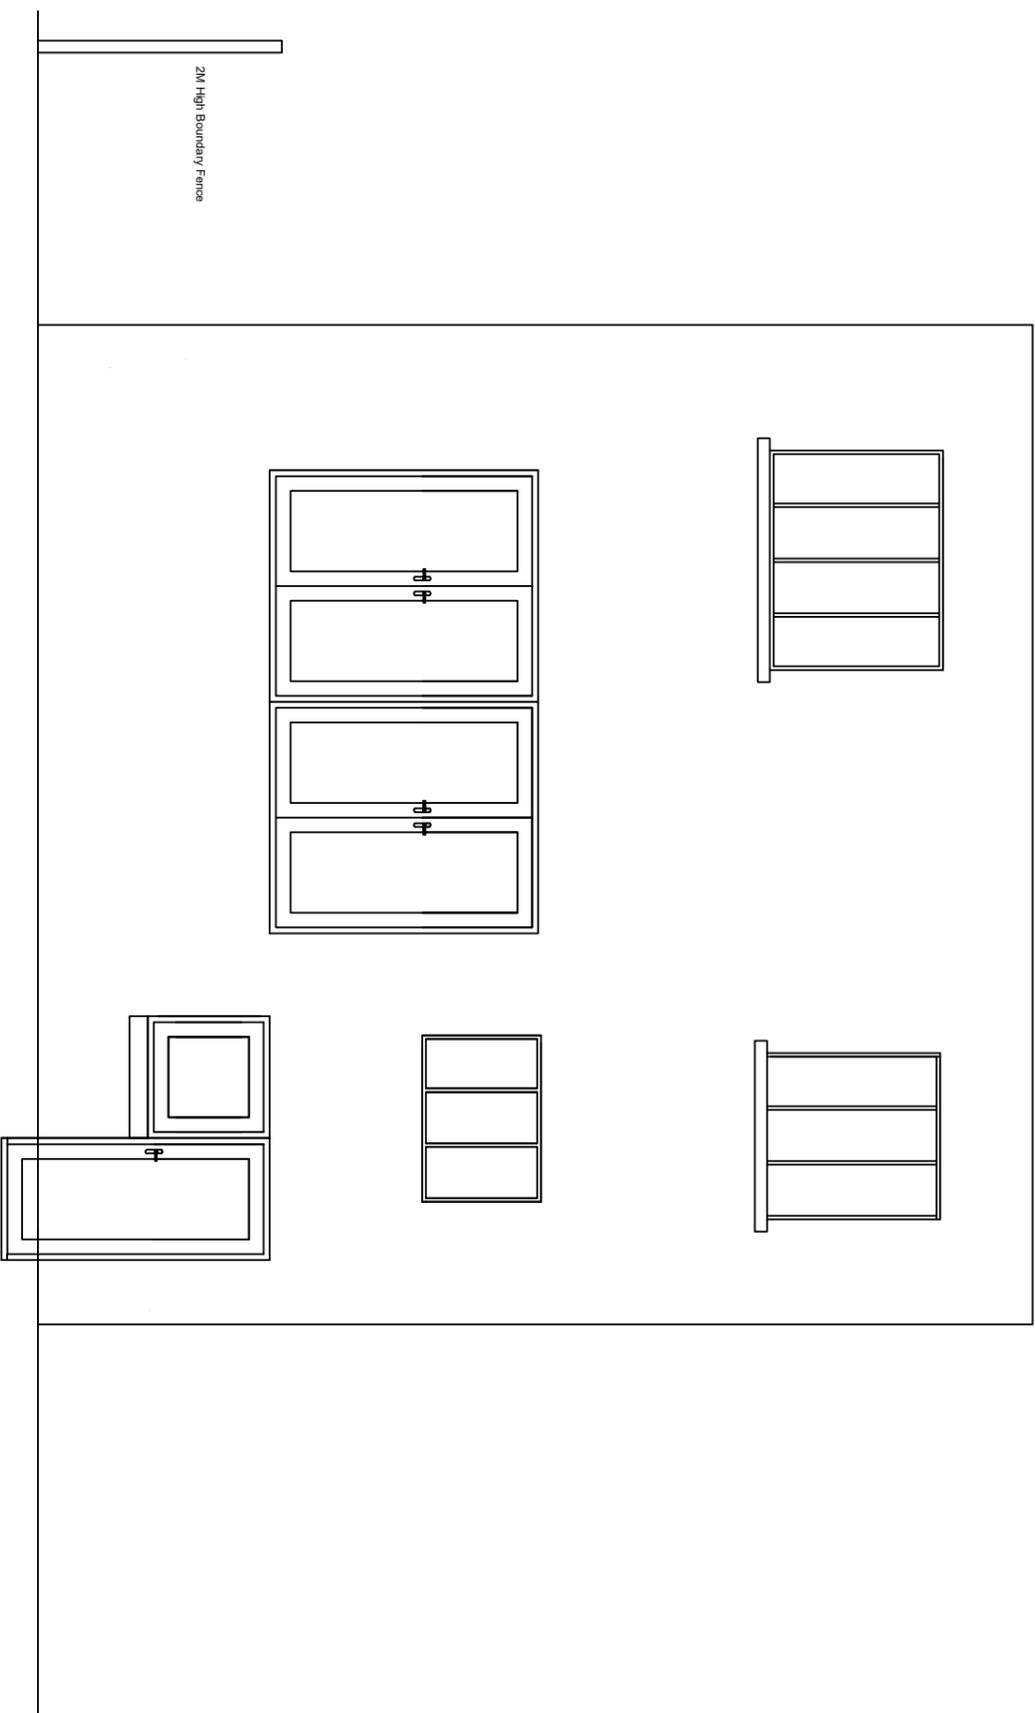

Rev	Description	D/n	CHK	Date
---	---	---	---	---
---	---	---	---	---

Drawing status:

Contract No:	001	Contract Title:	Existing Rear Balcony Elevation
--------------	-----	-----------------	---------------------------------

Title:

21 Locke Avenue
Barnsley, S70 1QH

Drawn by:	Gabriella Williams	Designed by:	Gabriella Williams	Date:	17/10/2025
Checked by:	---	Approved to share by:	---	Sheet Size:	A2
Drawing No:	---			Scale:	1:20
				Revision:	P01