




Peter Thompson M.B.I.A.T.




Architectural Design Consultant Ltd.
Tel & Fax: 01226 201391
Mobile: 07973 251730
e-mail: peter-thompson@hotmail.co.uk

PROPOSED REAR EXTENSION
31 ARMROYD LANE
ELSECAR
SITE PLAN 1:500

Linwood
Barnsley Road
Dodworth
Barnsley S75 3JR

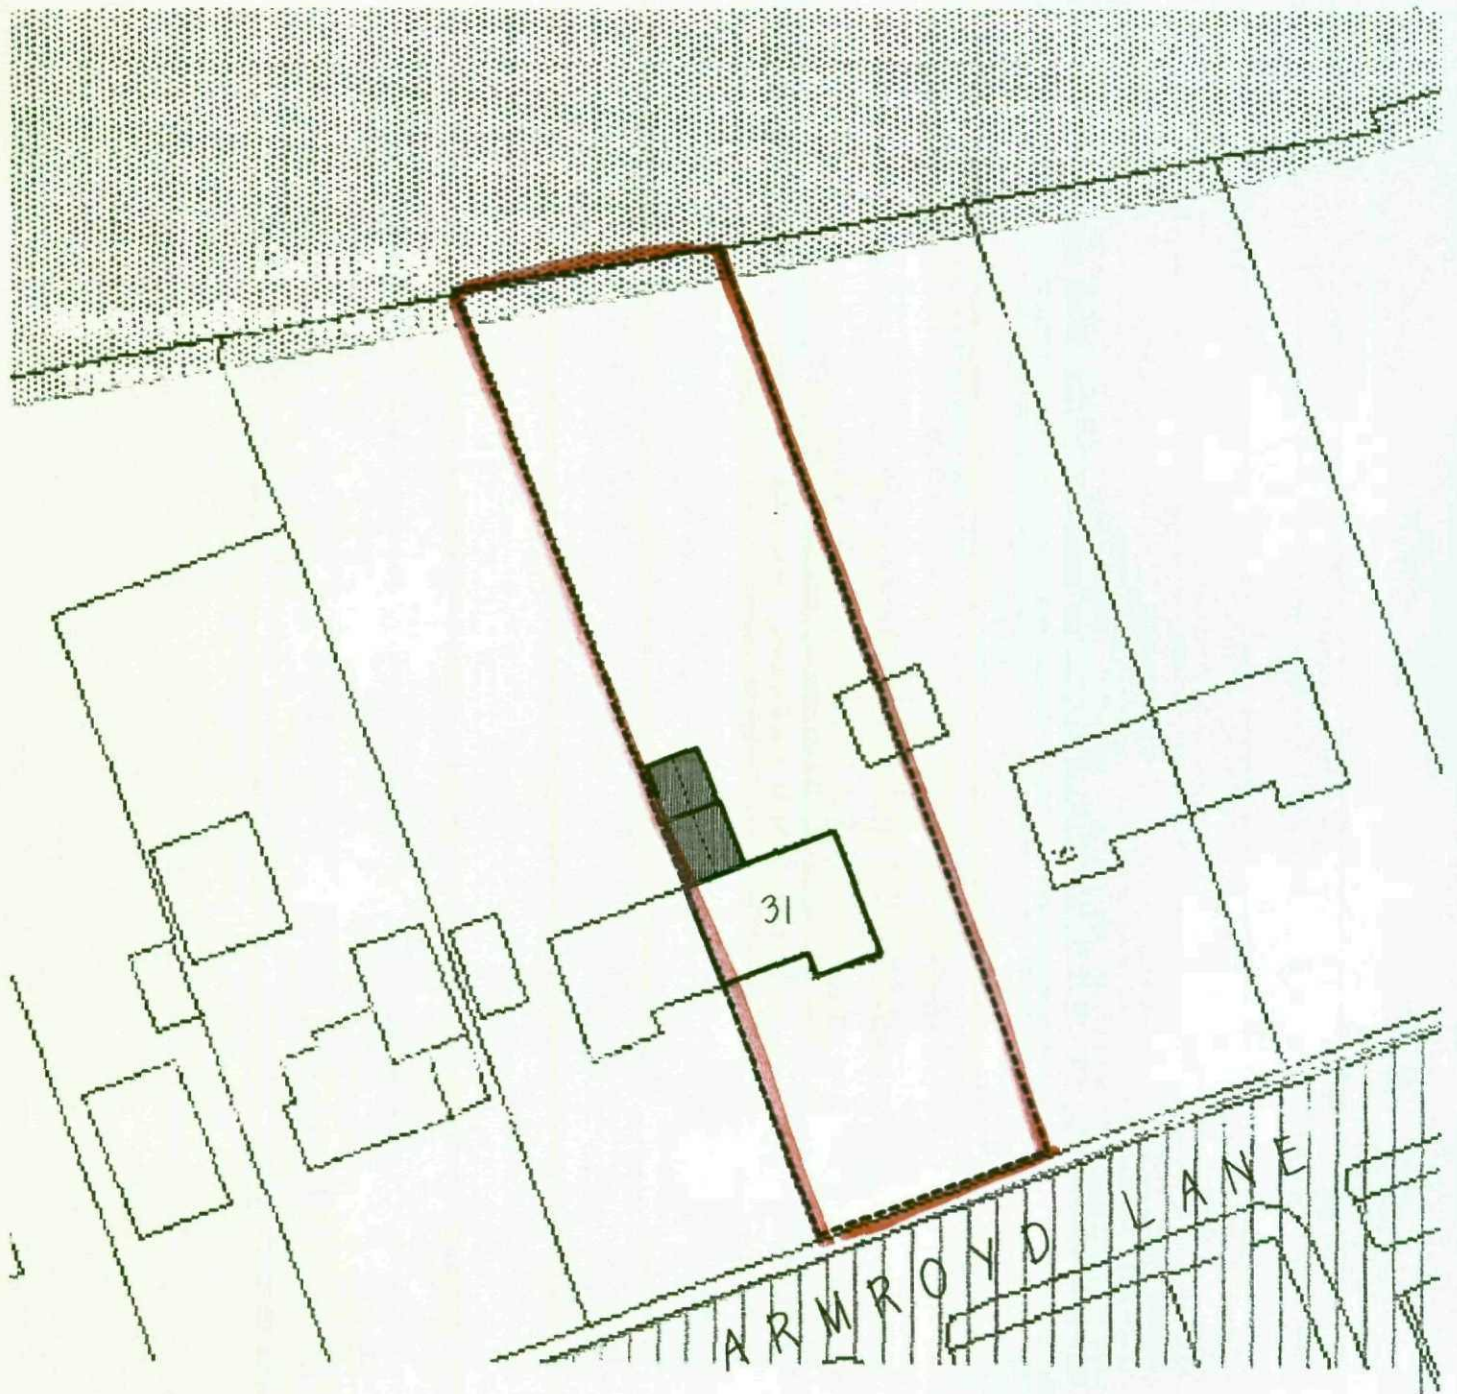


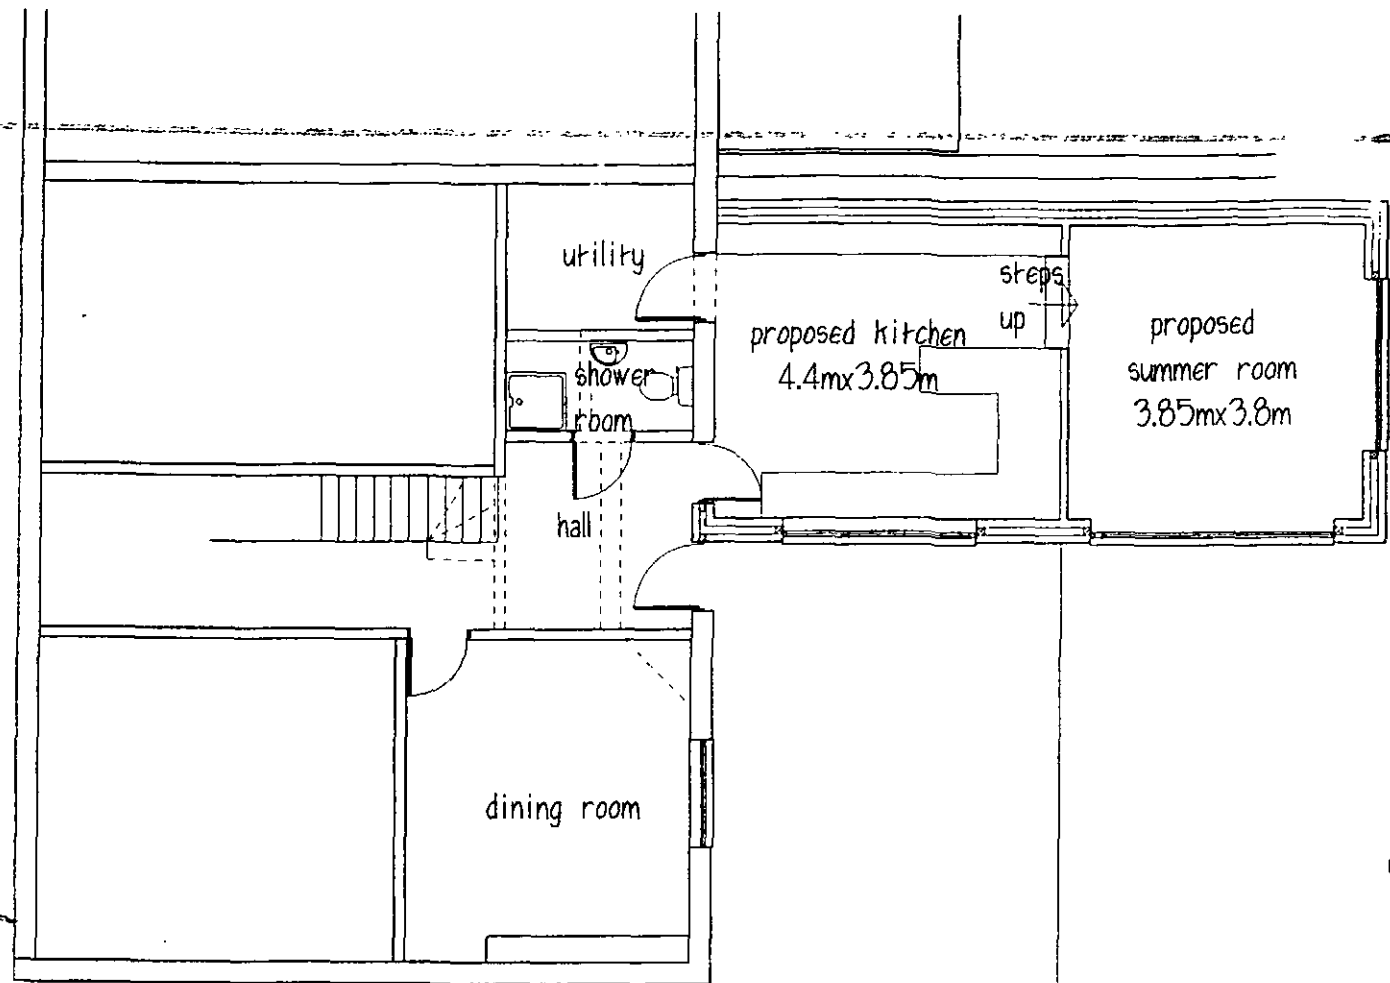

GROUND FLOOR




REAR ELEVATION

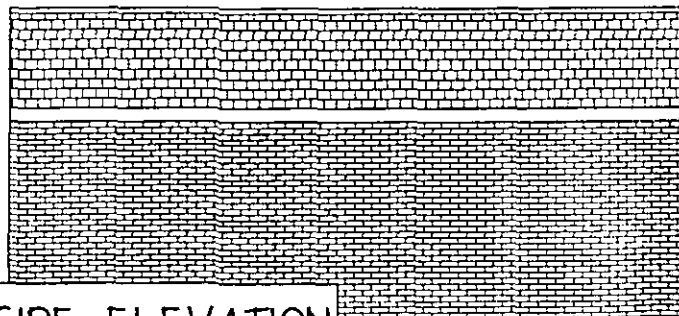

SIDE ELEVATION

ROOF - concrete interlocking tiles
WALLS - brickwork to match existing

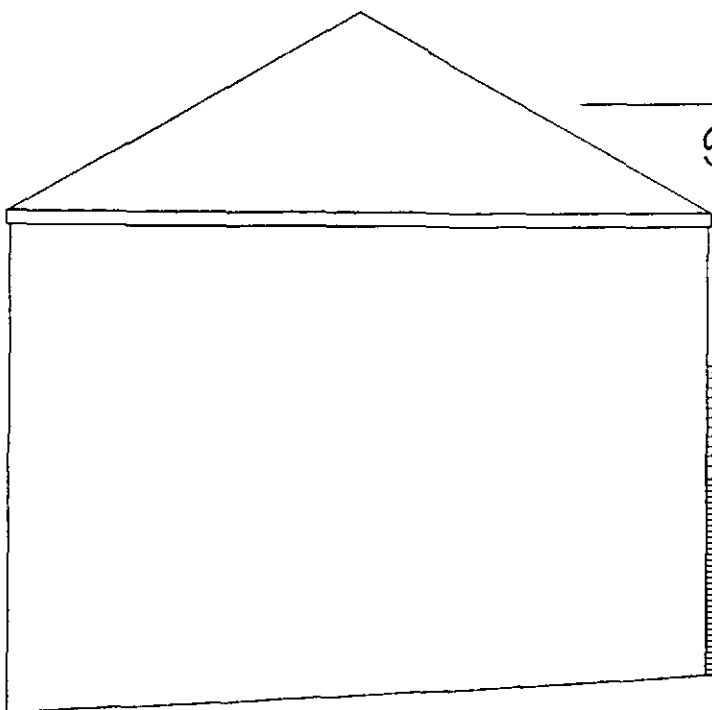

SIDE ELEVATION

Mr & Mrs MYERS
PROPOSED REAR EXTENSION
31 ARMROYD LANE
ELSECAR

PLAN & ELEVATIONS
1:100 APRIL 09 Rev A
Peter Thompson
"Linwood"
Barnsley Road
Dodworth
Barnsley S75 3JR
e-mail peter-thompson@hotmail.co.uk
M.C.I.A.T.
Tel. 01226 201391
m. 07973251730