

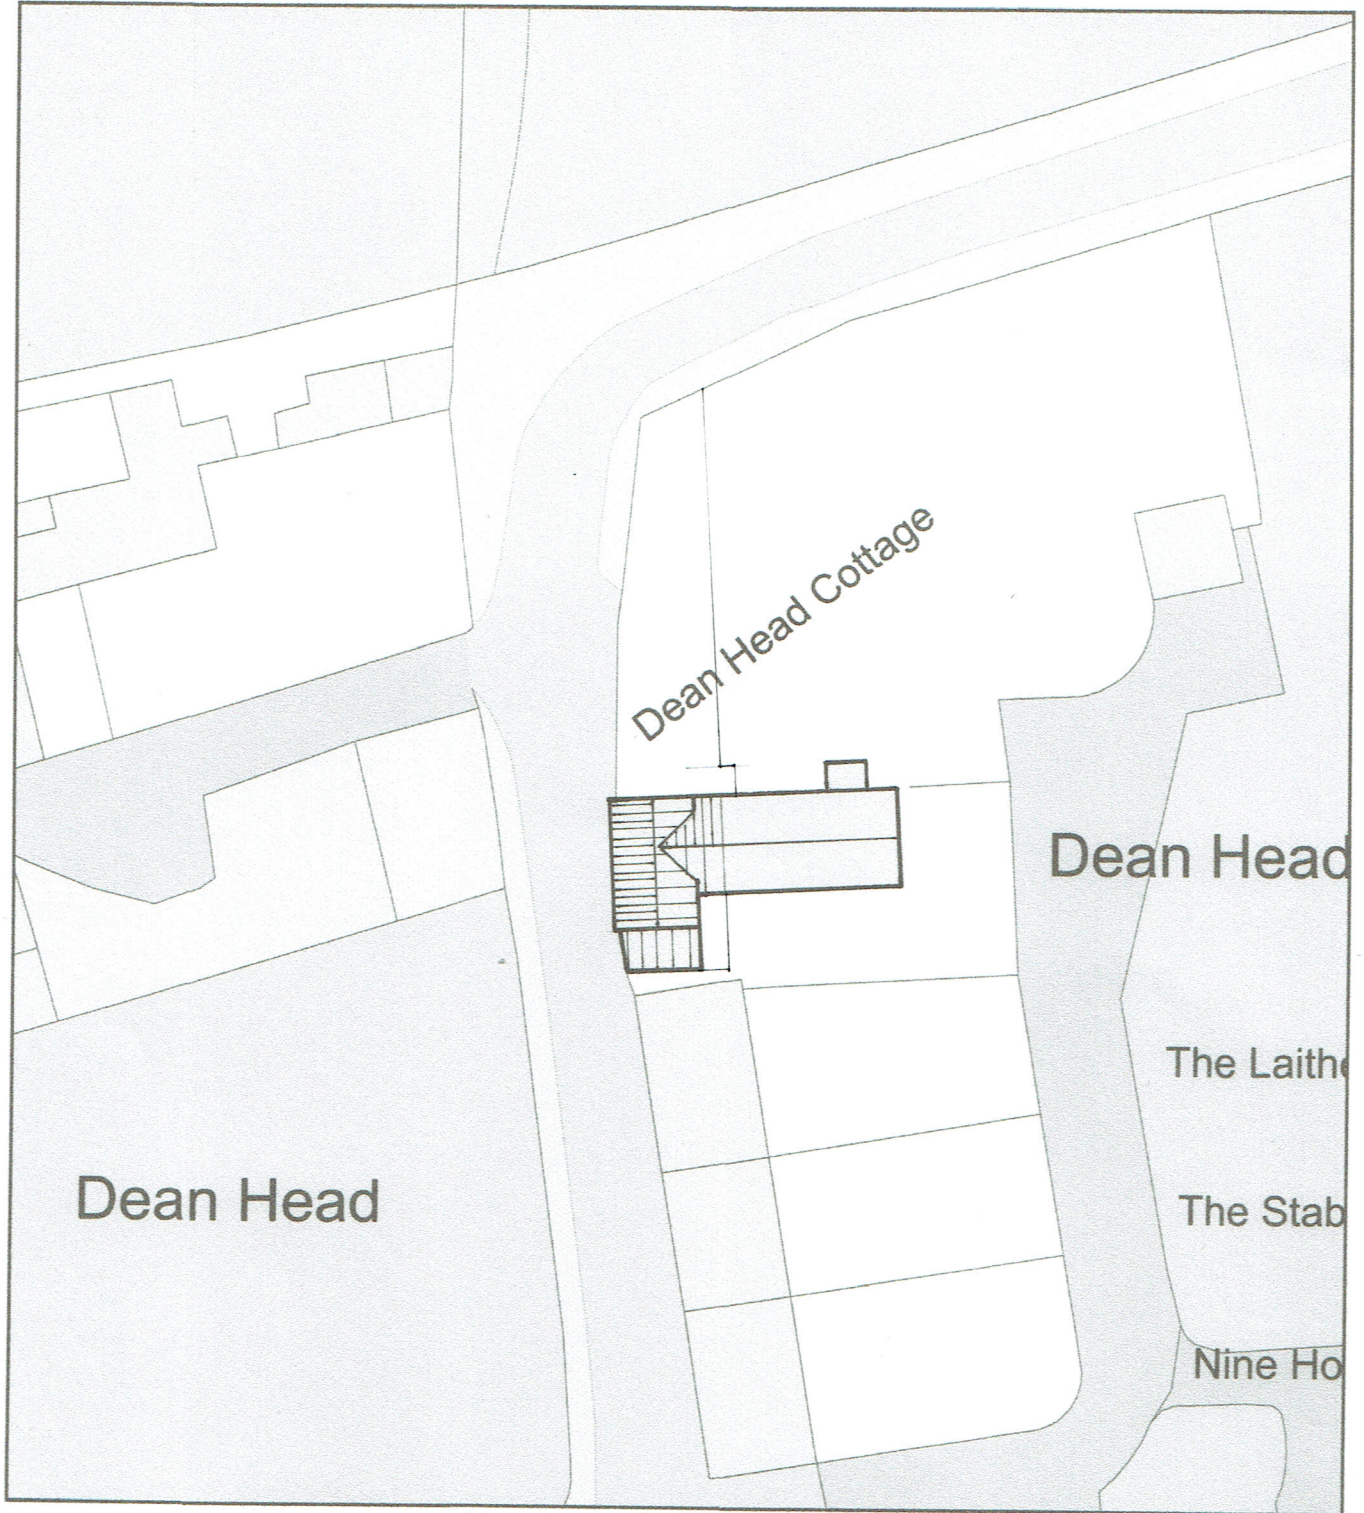


EXISTING
Block Plan

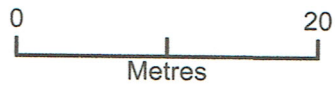

Plan Produced for: Kit BuildingDesign
Date Produced: 13 Oct 2022
Plan Reference Number: TQRQM22286112416838
Scale: 1:500 @ A4

PROPOSED
Block Plan

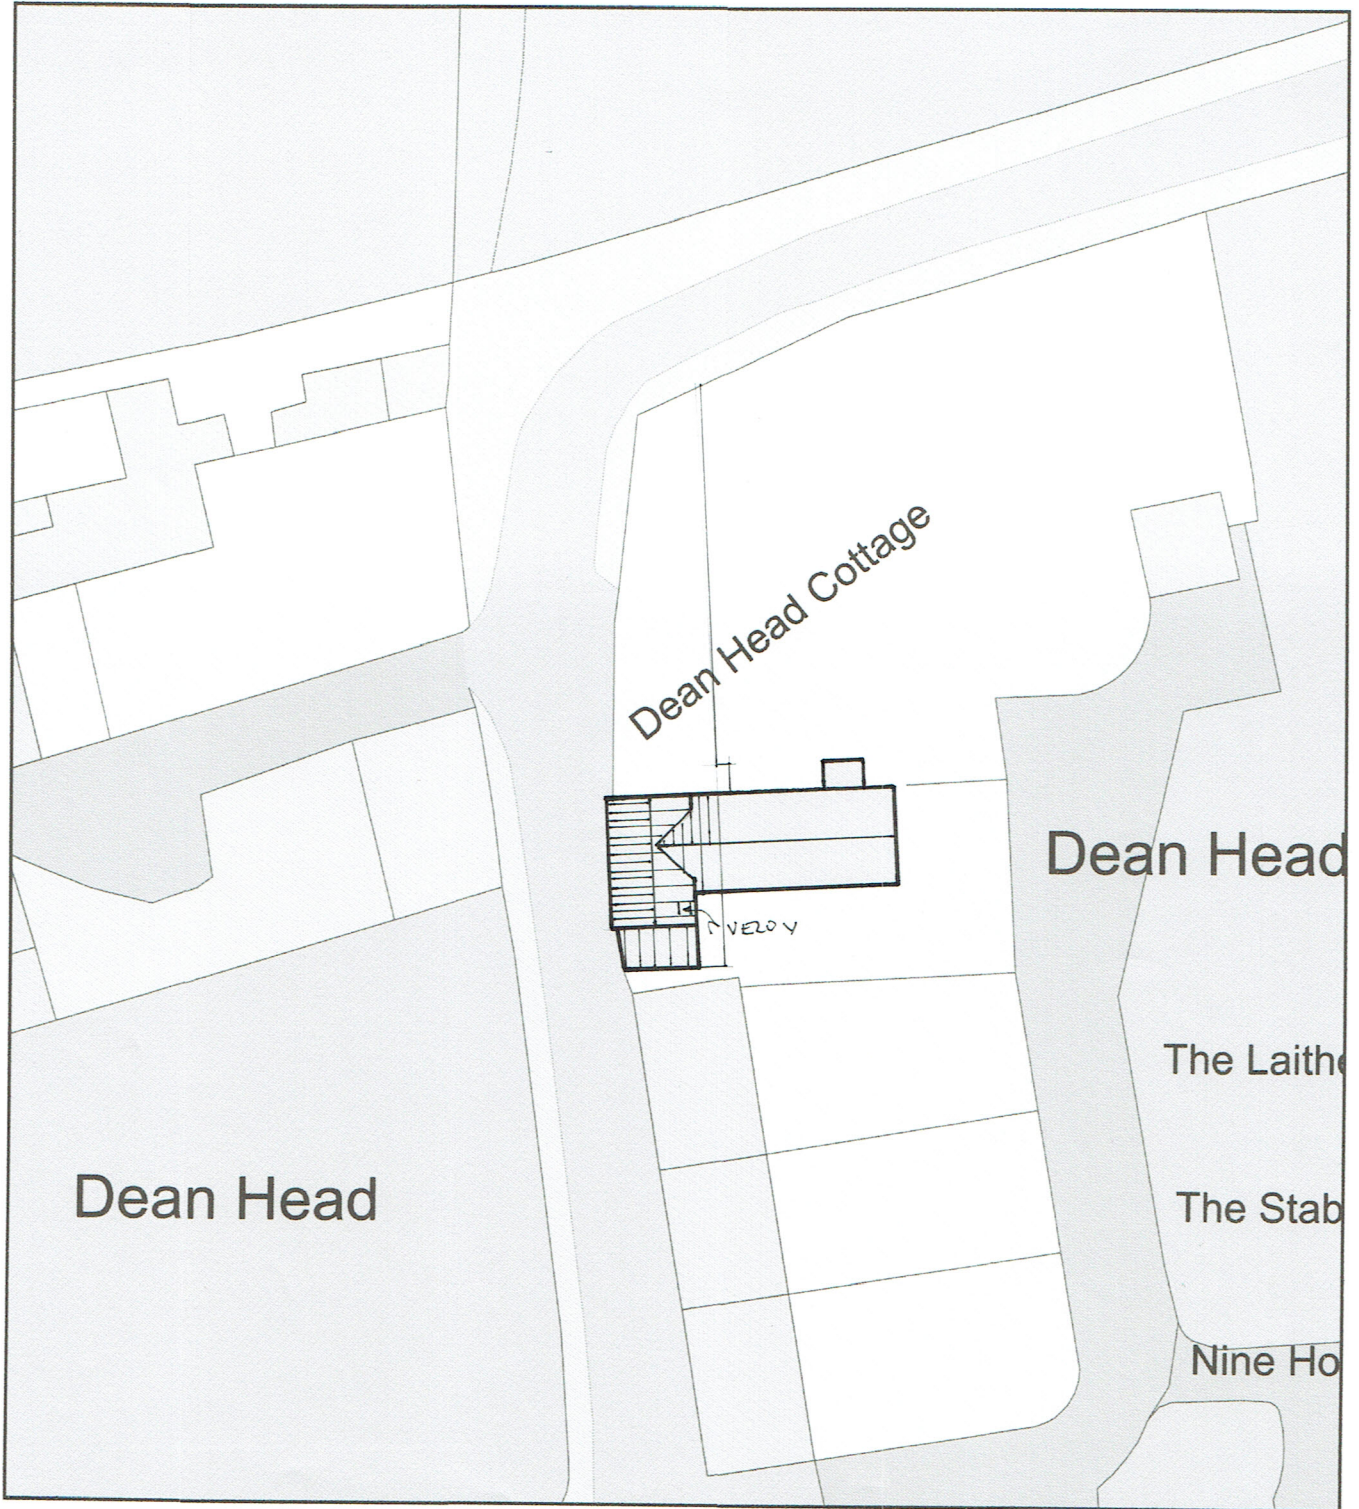

Plan Produced for: Kit BuildingDesign

Date Produced: 13 Oct 2022

Plan Reference Number: TQRQM22286112416838

Scale: 1:500 @ A4