
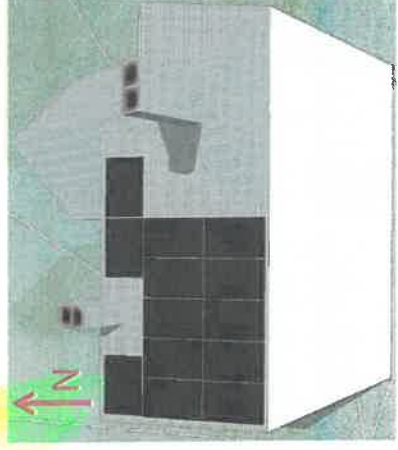



(H)

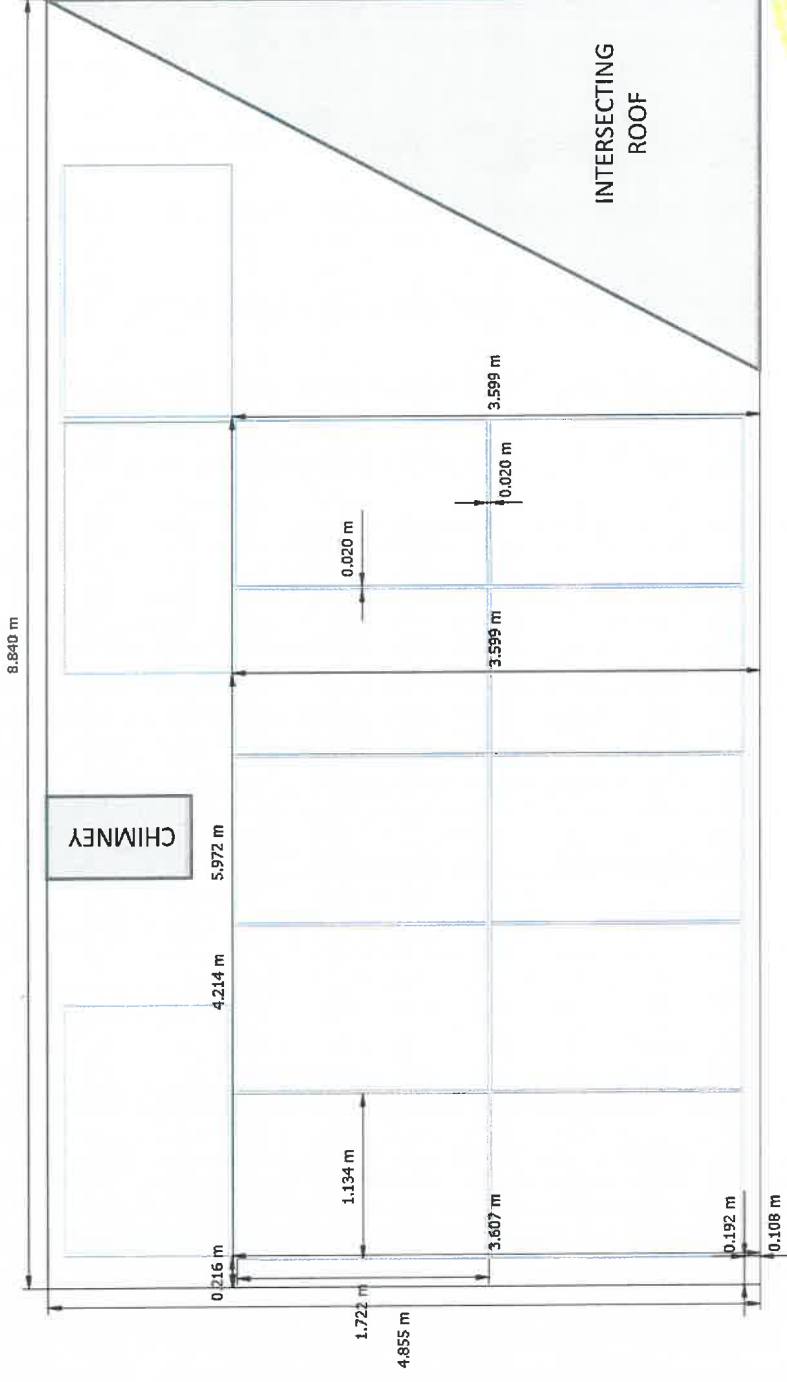

ASK RENEWABLES LTD
PV module layout – South facing roof
Smith, S36 6BL
02 July 2024

A4 sheet size
Scale 1:50

I

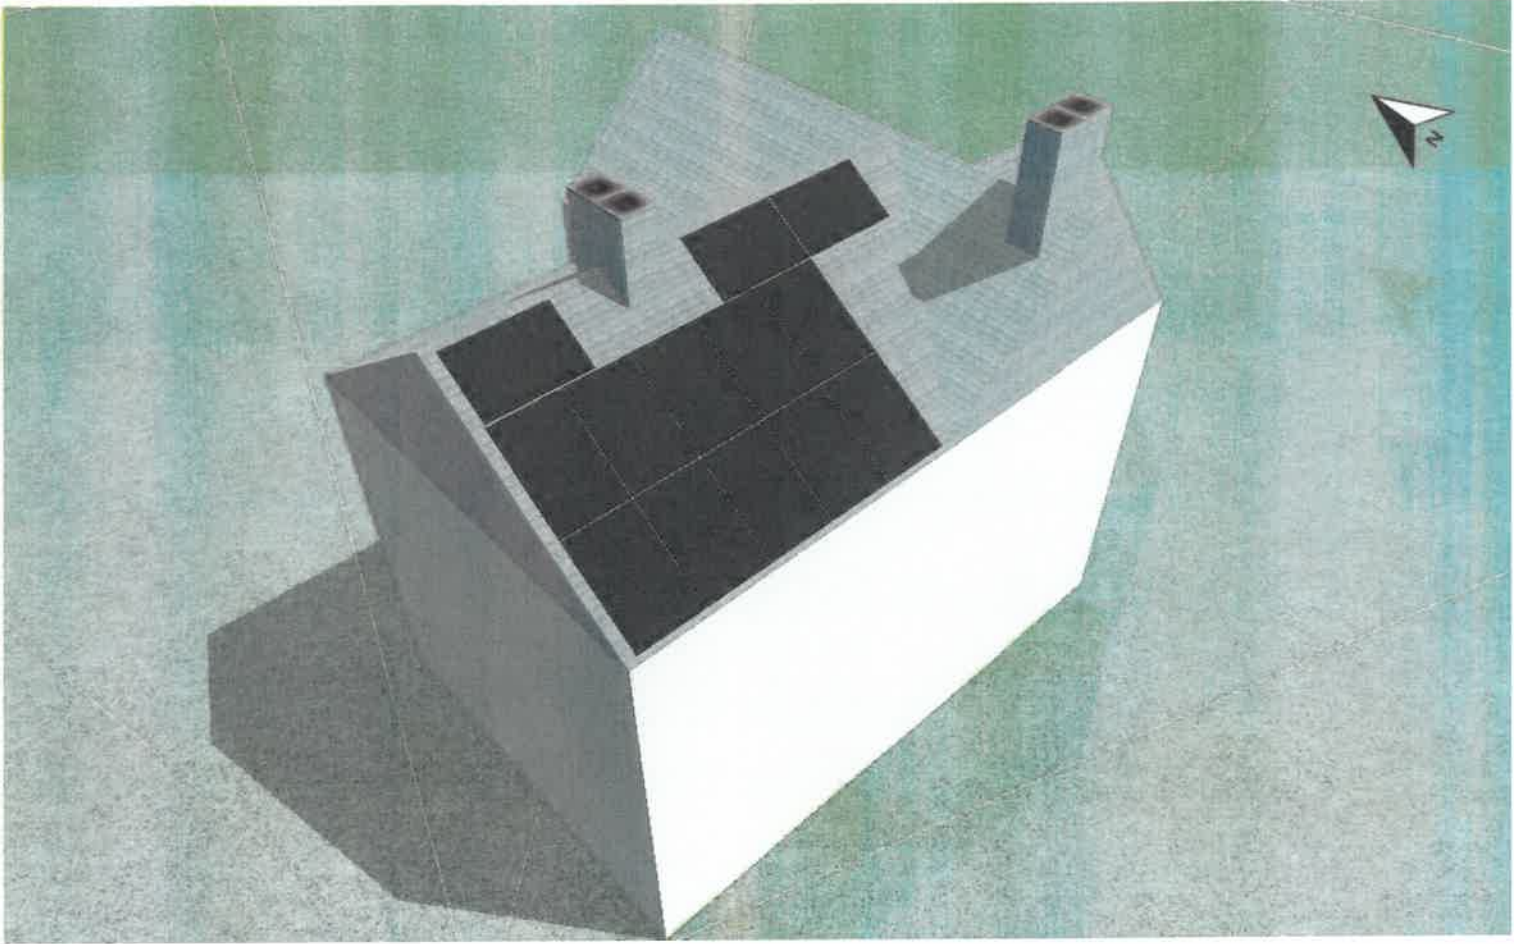

5

