


1 Short Section Through Lower Ground Extension
 1 : 50

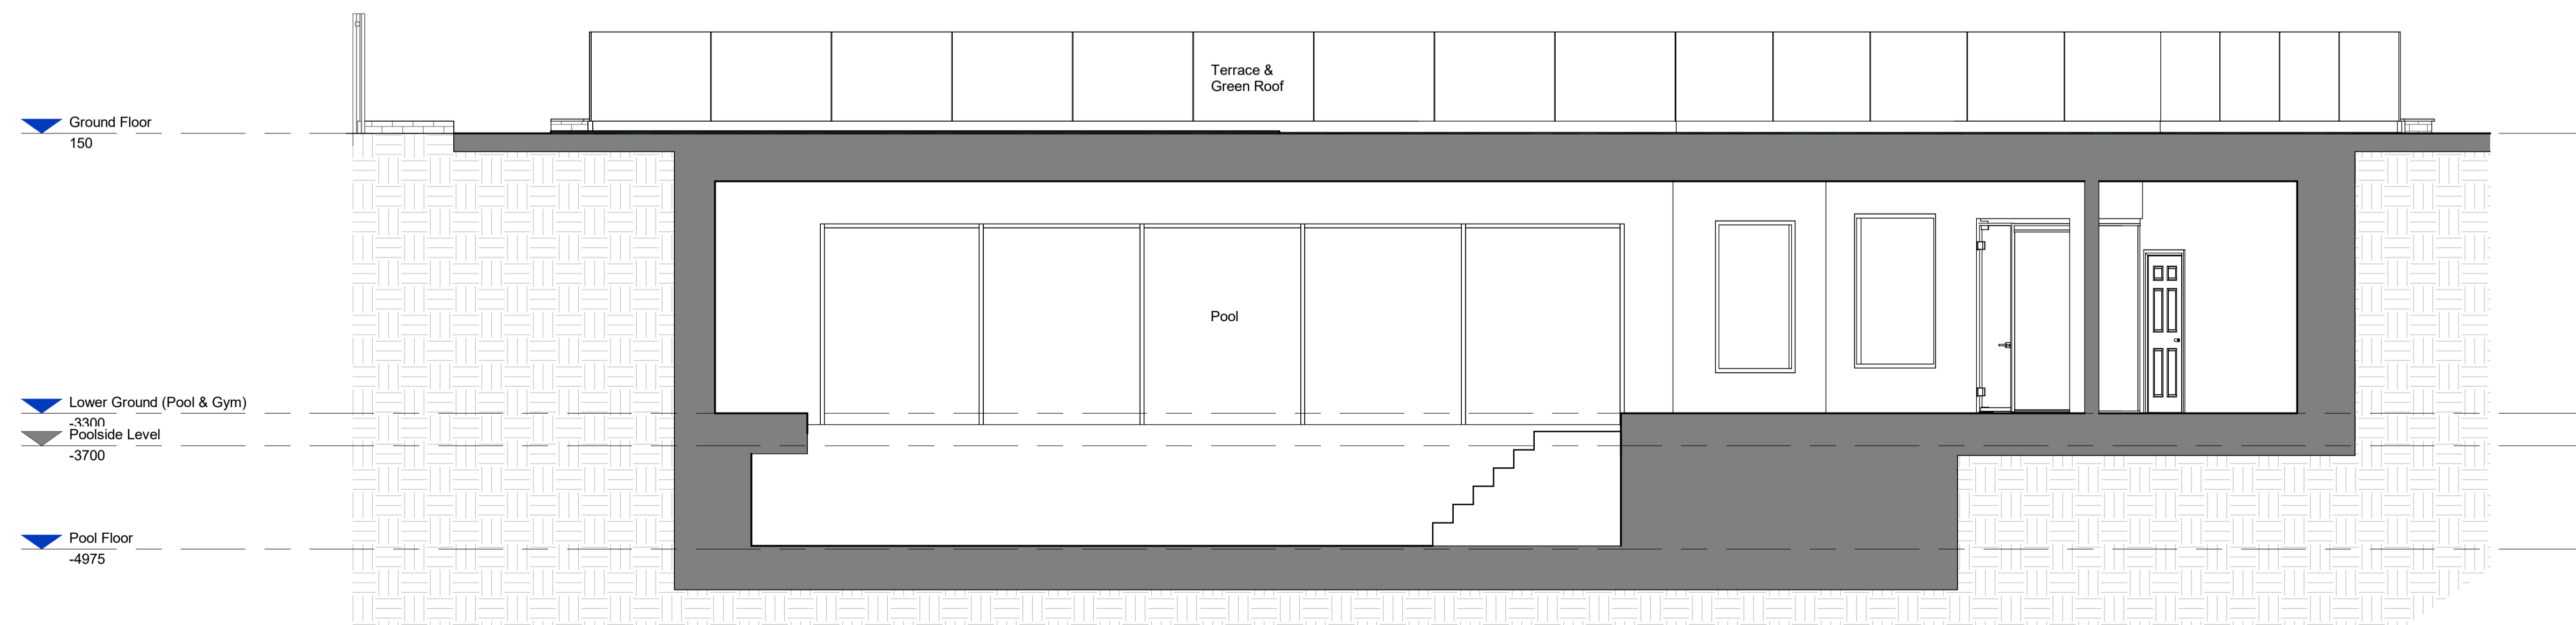

2 Long Section Through Lower Ground Extension
 1 : 50

P1	Initial Issue	12/06/25	CJR	JL
Rev	Description	Date	By	Chk

STUDIO SEVENTY FIVE
 www.studioseventyfive.co.uk
 hello@studioseventyfive.co.uk

Project
 53 Keresforth Hall Road,
 Barnsley S70 6NL

Drawing
 Proposed Sections

Scale	1 : 50 @ A1	Drawn	CJR	Date	03/10/2025
Drawing Purpose	PLANNING APPLICATION			Status	
Drawing Number	2605-S75-XX-XX-DR-A-31000	Rev.	P1		