


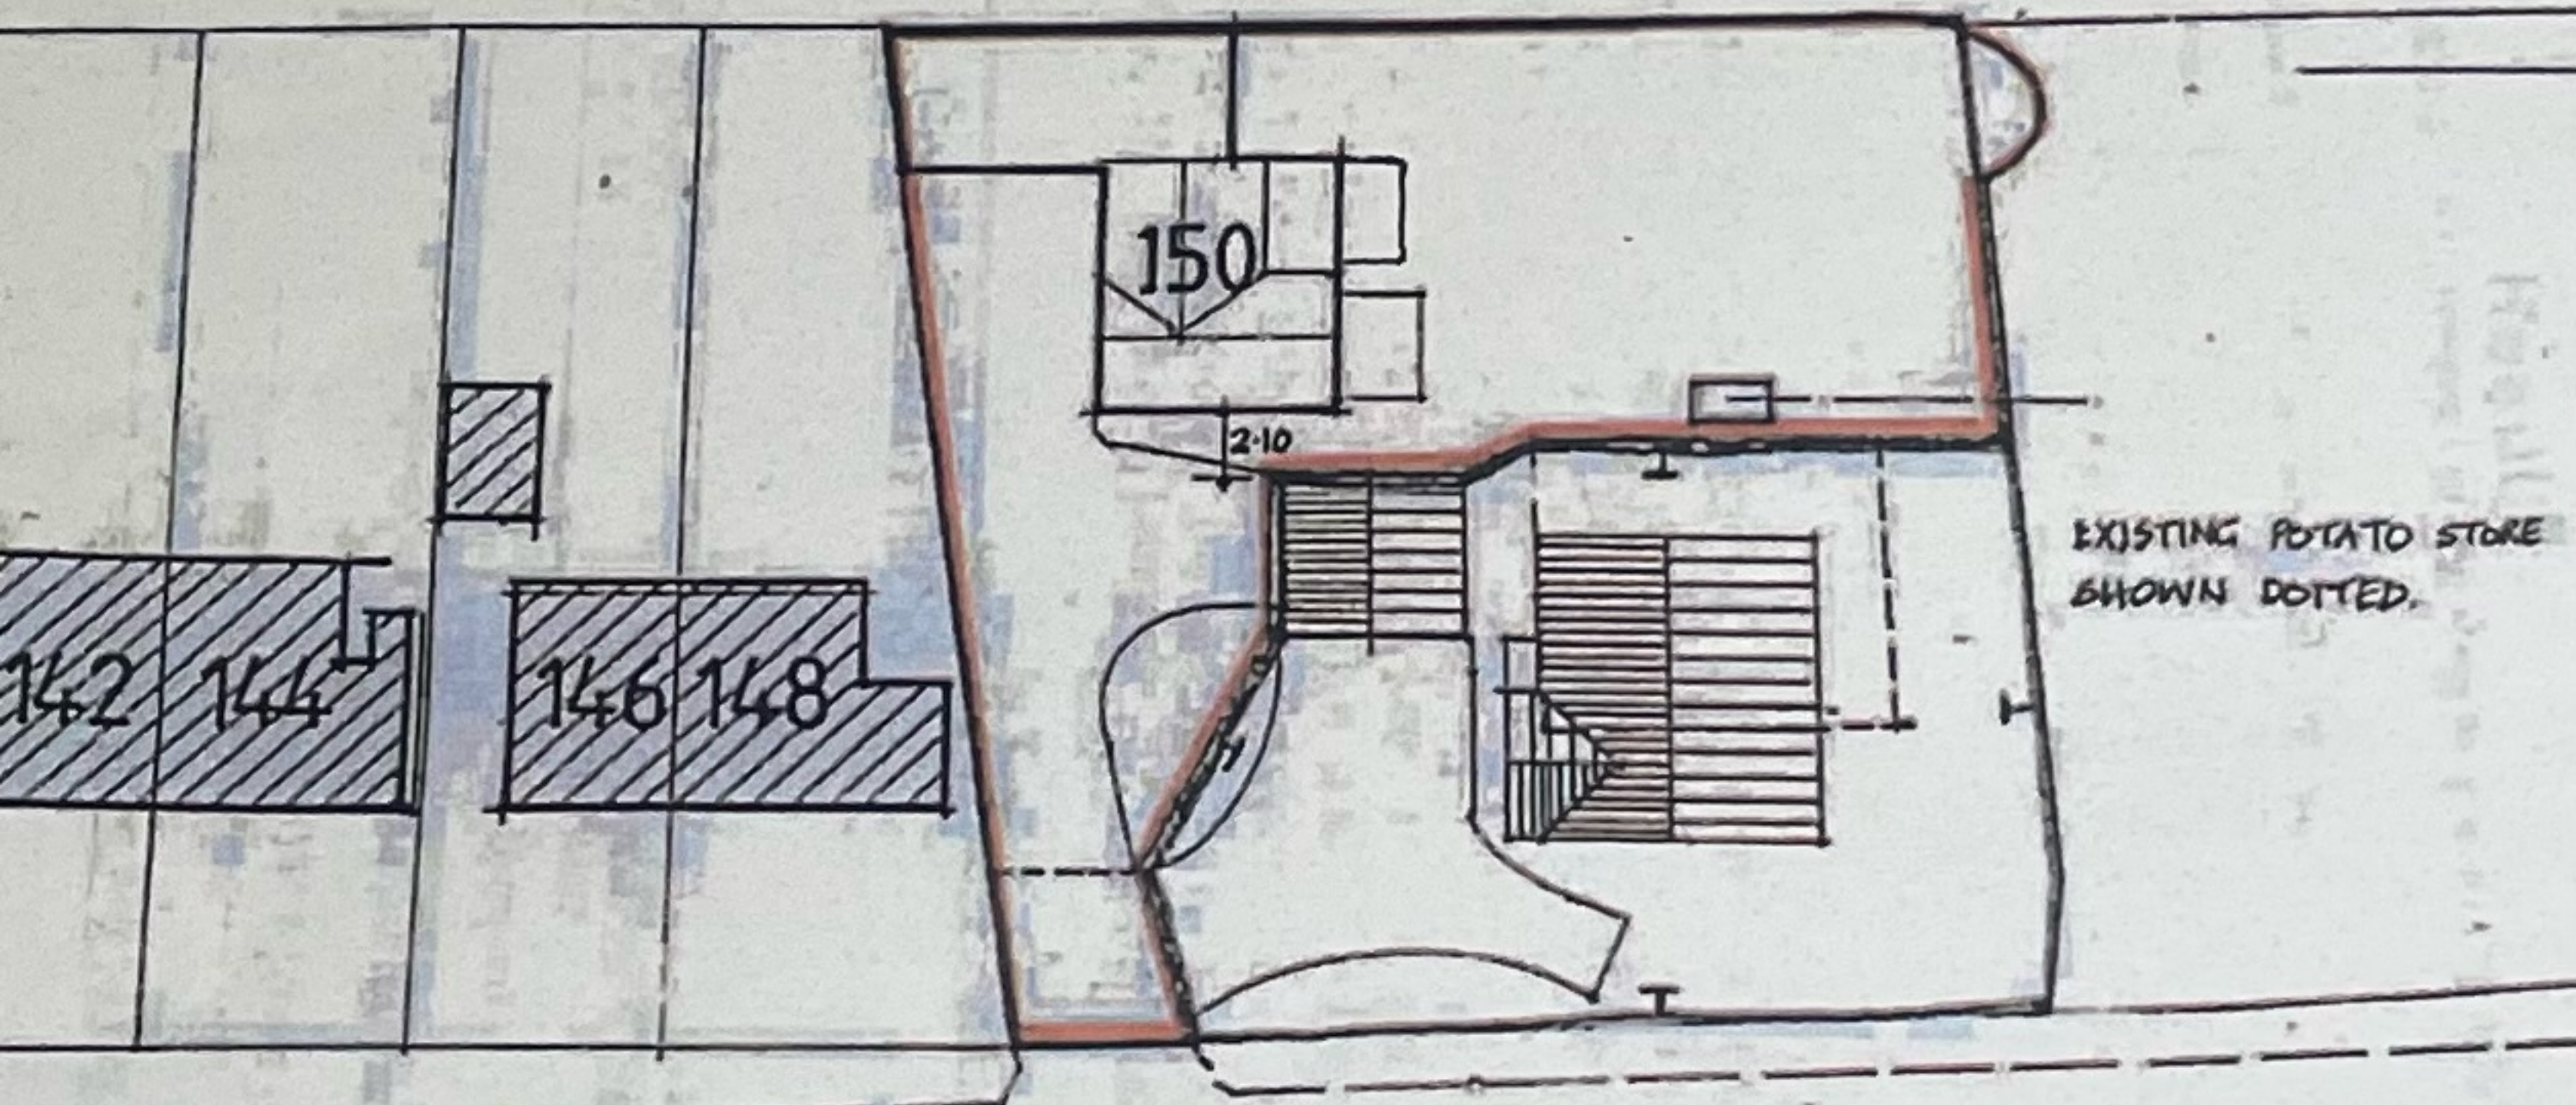

KERESFORTH HILL ROAD

SITE PLAN 1:500

SITE AREA EDGED RED = 500 SQM. OR THEREABOUTS.