
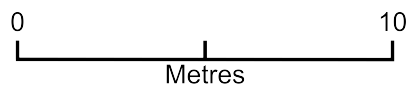


# Site - 20 Regent Street for non illuminated signage application

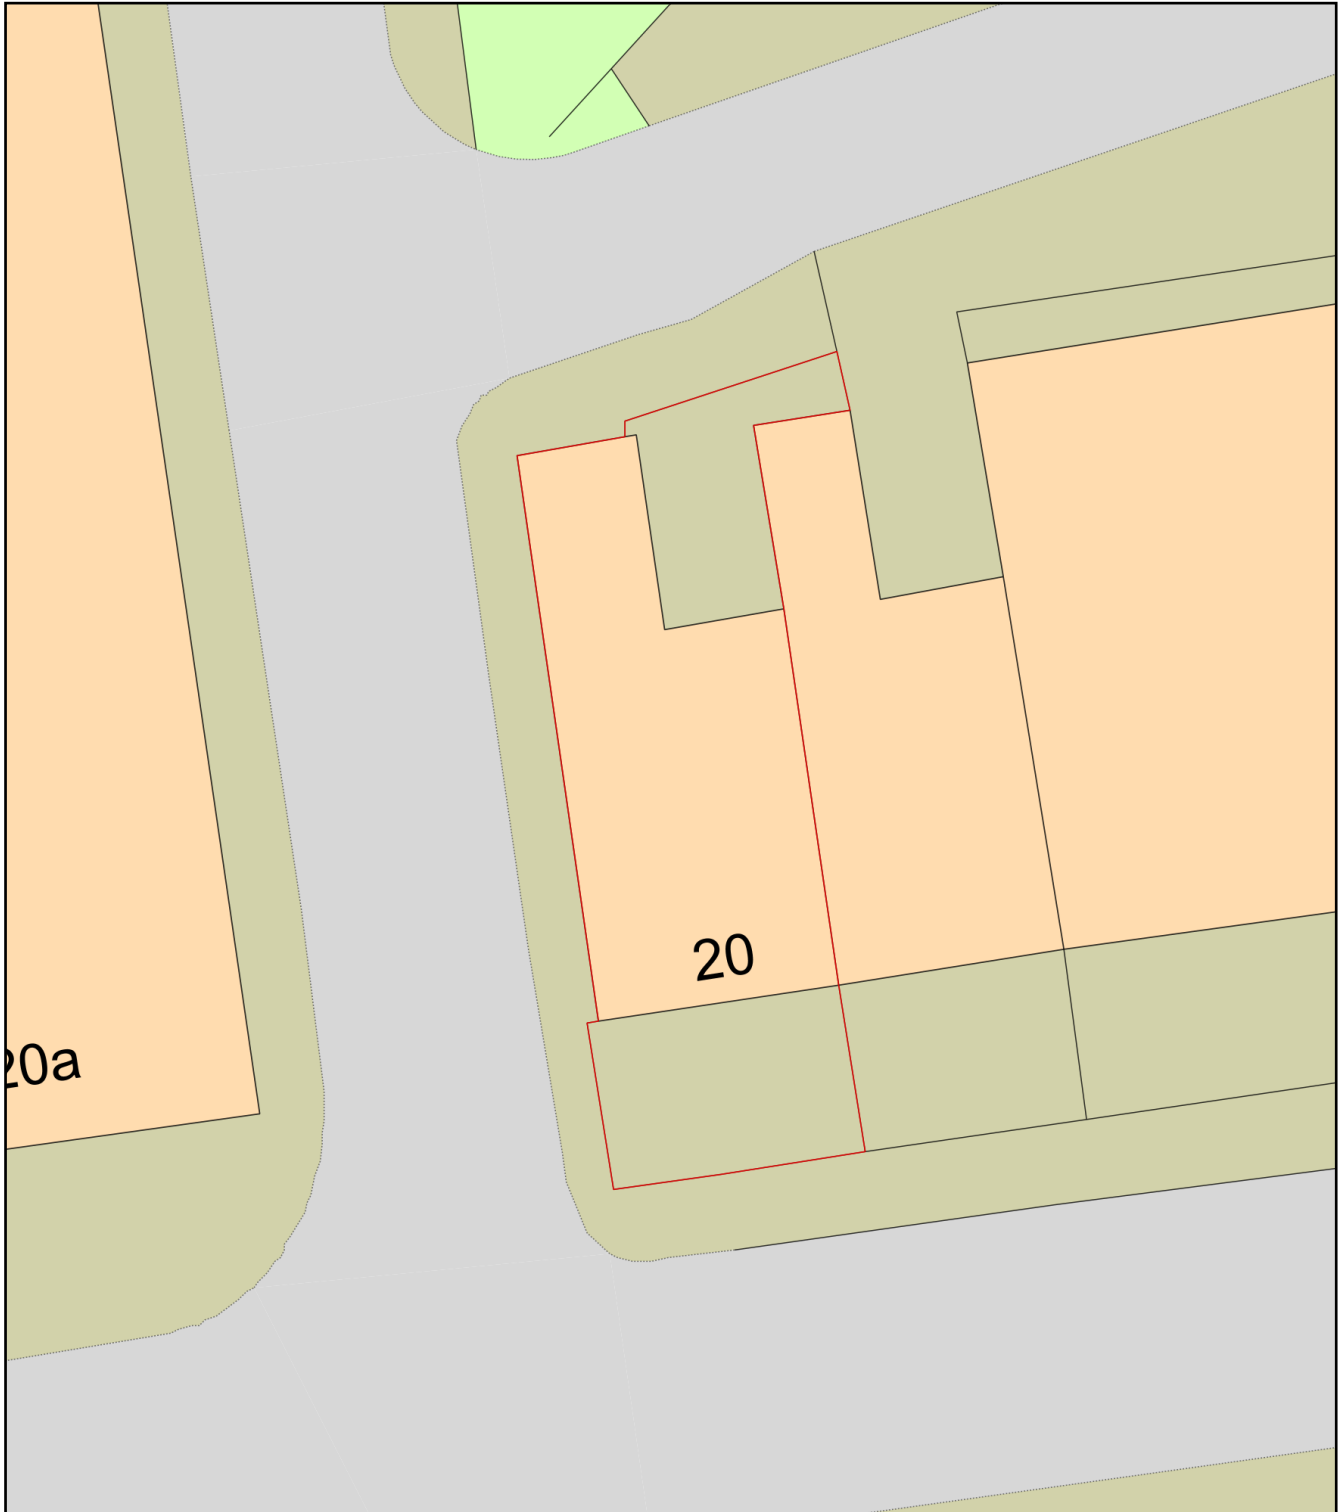

Plan Produced for: Ison Harrison Solicitors

Date Produced: 09 May 2019

Plan Number/Project ID: TQRQM19129152514633

Scale: 1:200 @ A4