



FRONT 1:100

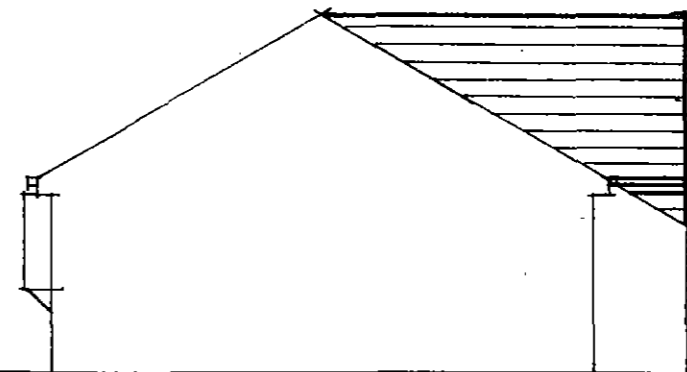


SIDE 1:100

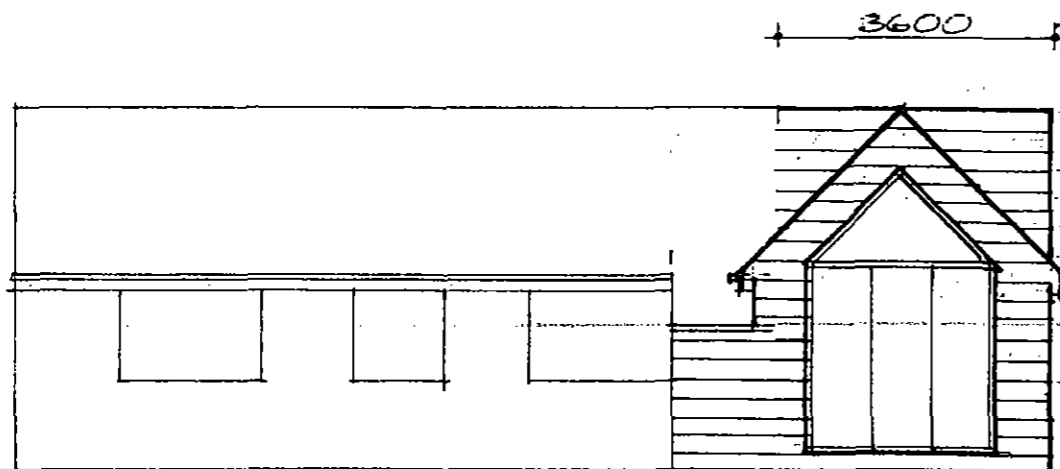


REAR 1:100


CONCRETE ROOF TILES &
FITTINGS TO MATCH EXTG.
RAINWATER GOODS, FASCIA
& SOFFIT TO MATCH EXTG.
COURSED STONE TO MATCH
EXTG.
DOUBLE GLAZED UPVC
WINDOWS & DOORS TO
MATCH EXTG.

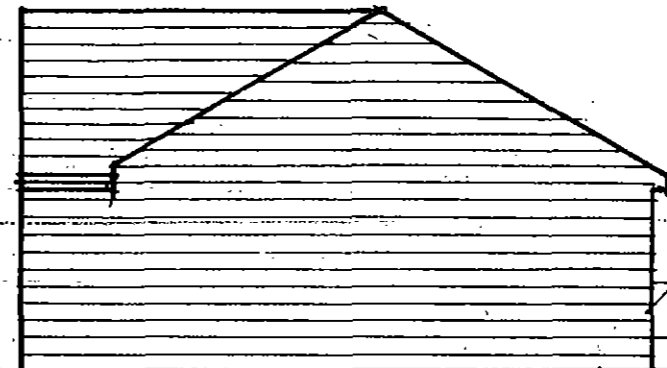


SIDE 1:100

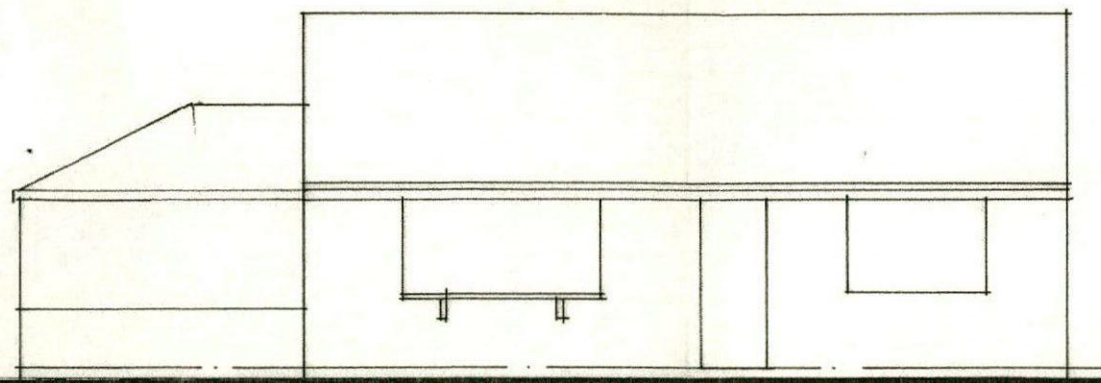


FRONT 1:100

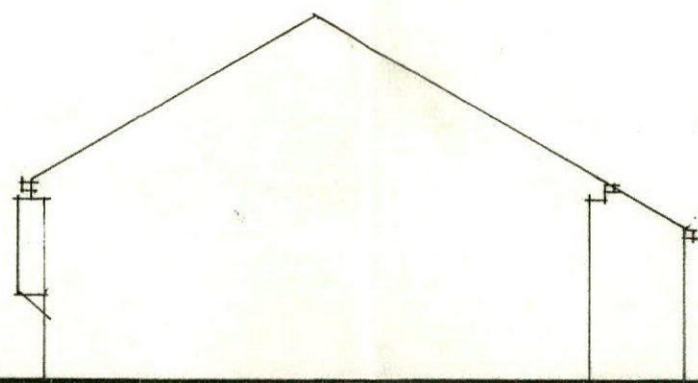


SIDE 1:100

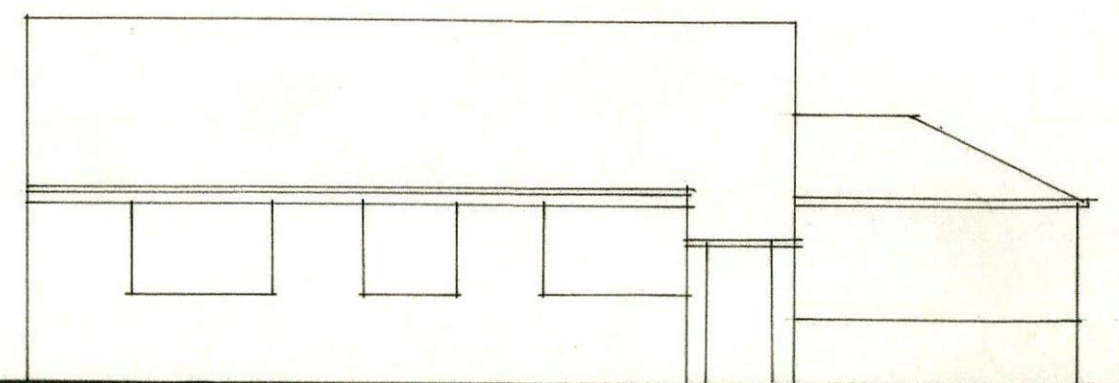


REAR 1:100

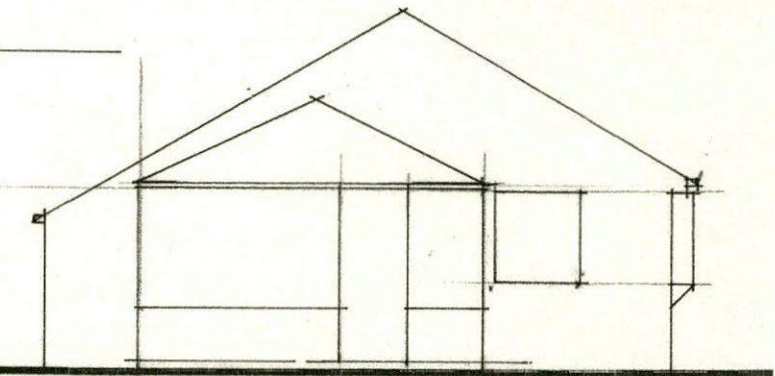


SIDE 1:100

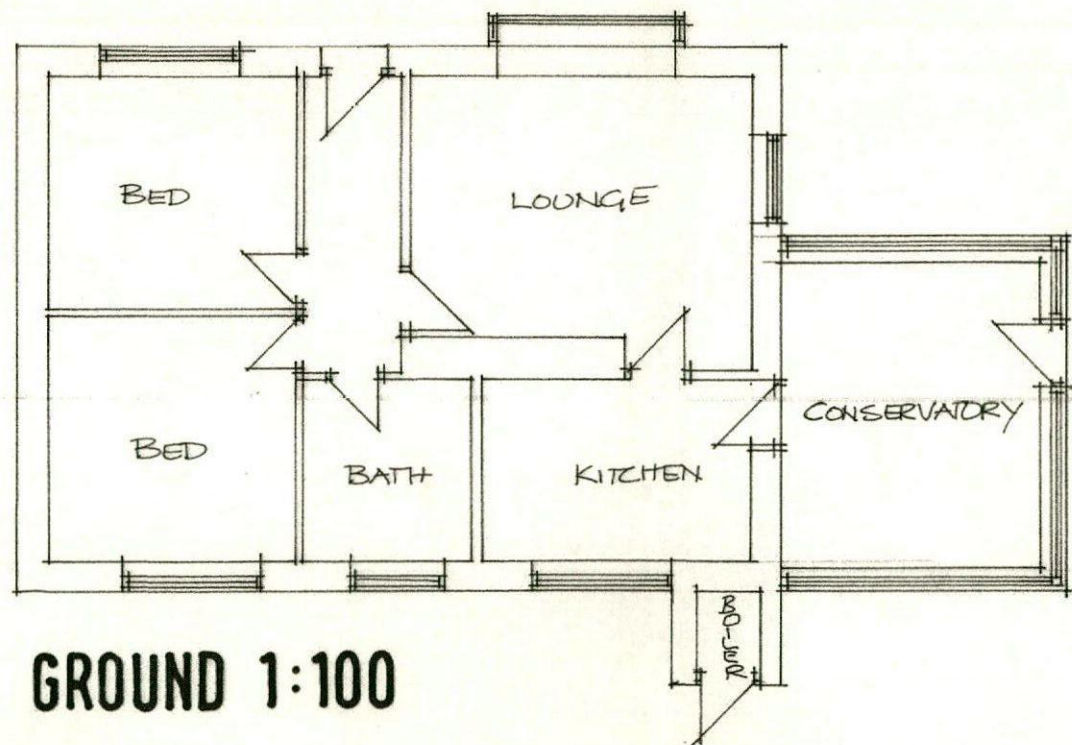

GROUND 1:100

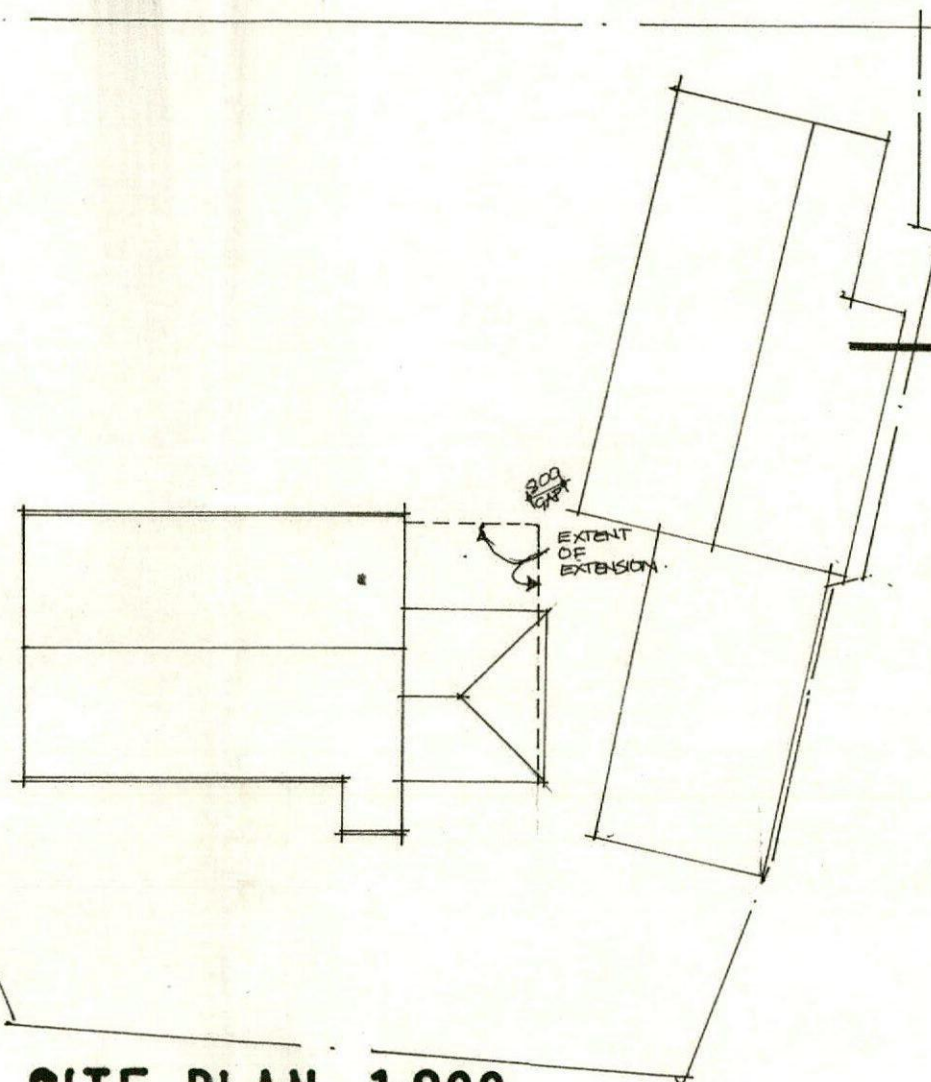


SITE PLAN 1:200

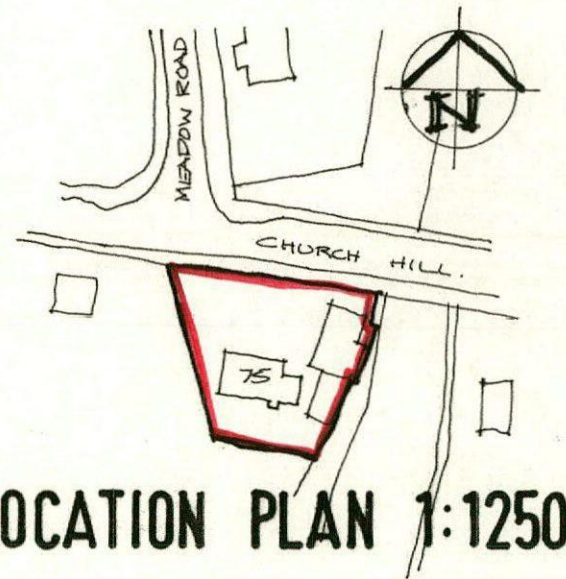


LOCATION PLAN 1:1250

**SINGLE STOREY SIDE EXTENSION TO
75 CHURCH HILL ROYSTON BARNSELEY
EX DETAILS
CHR/01**

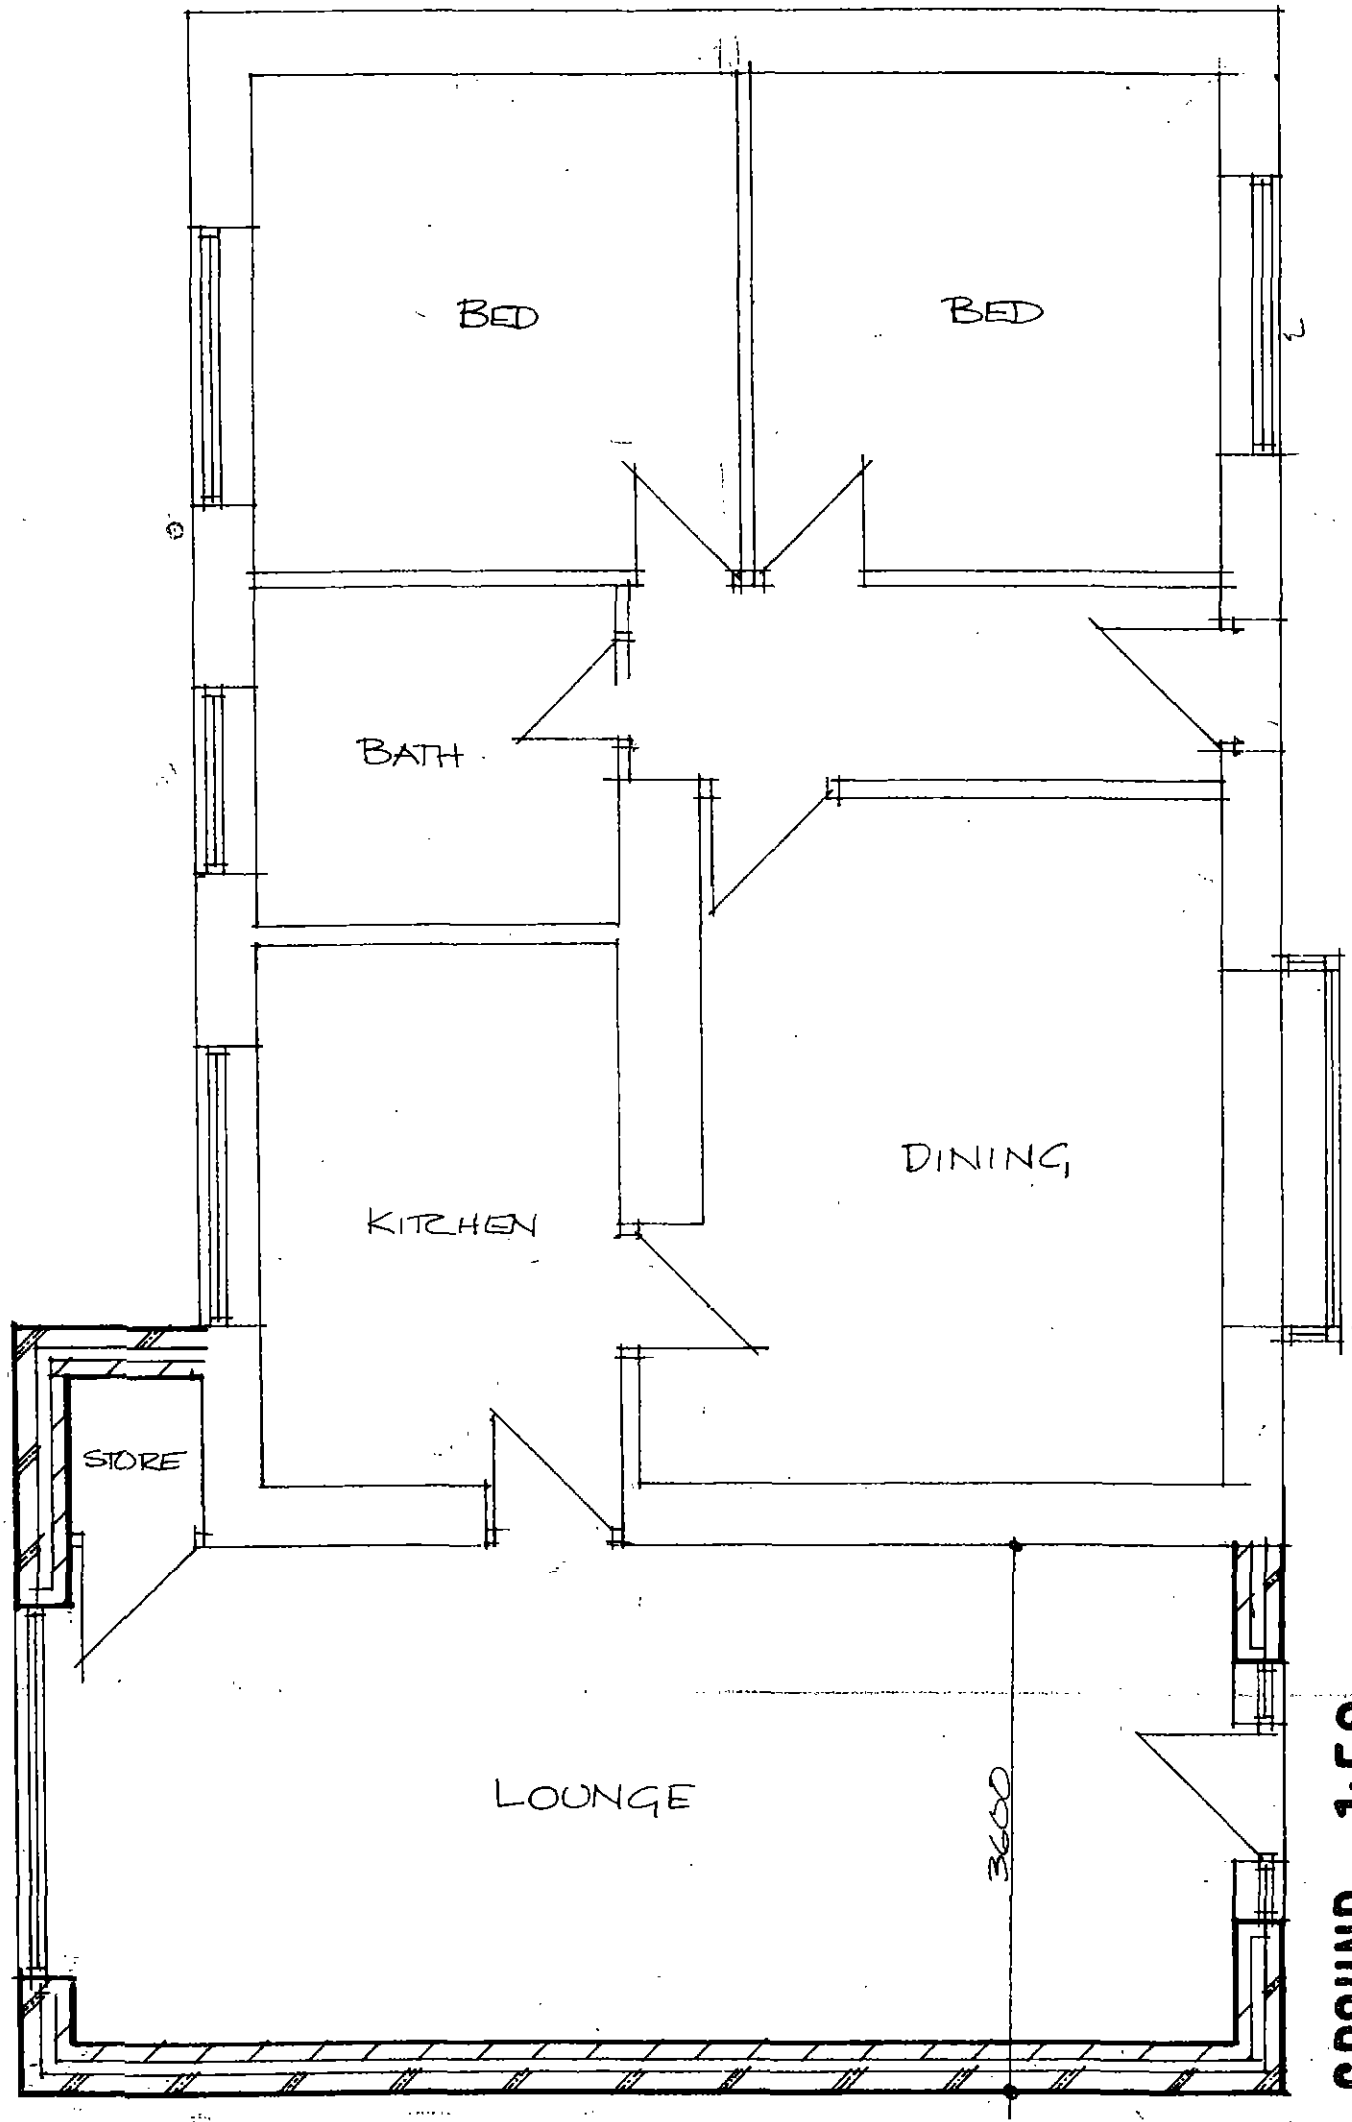

GROUND 1:50

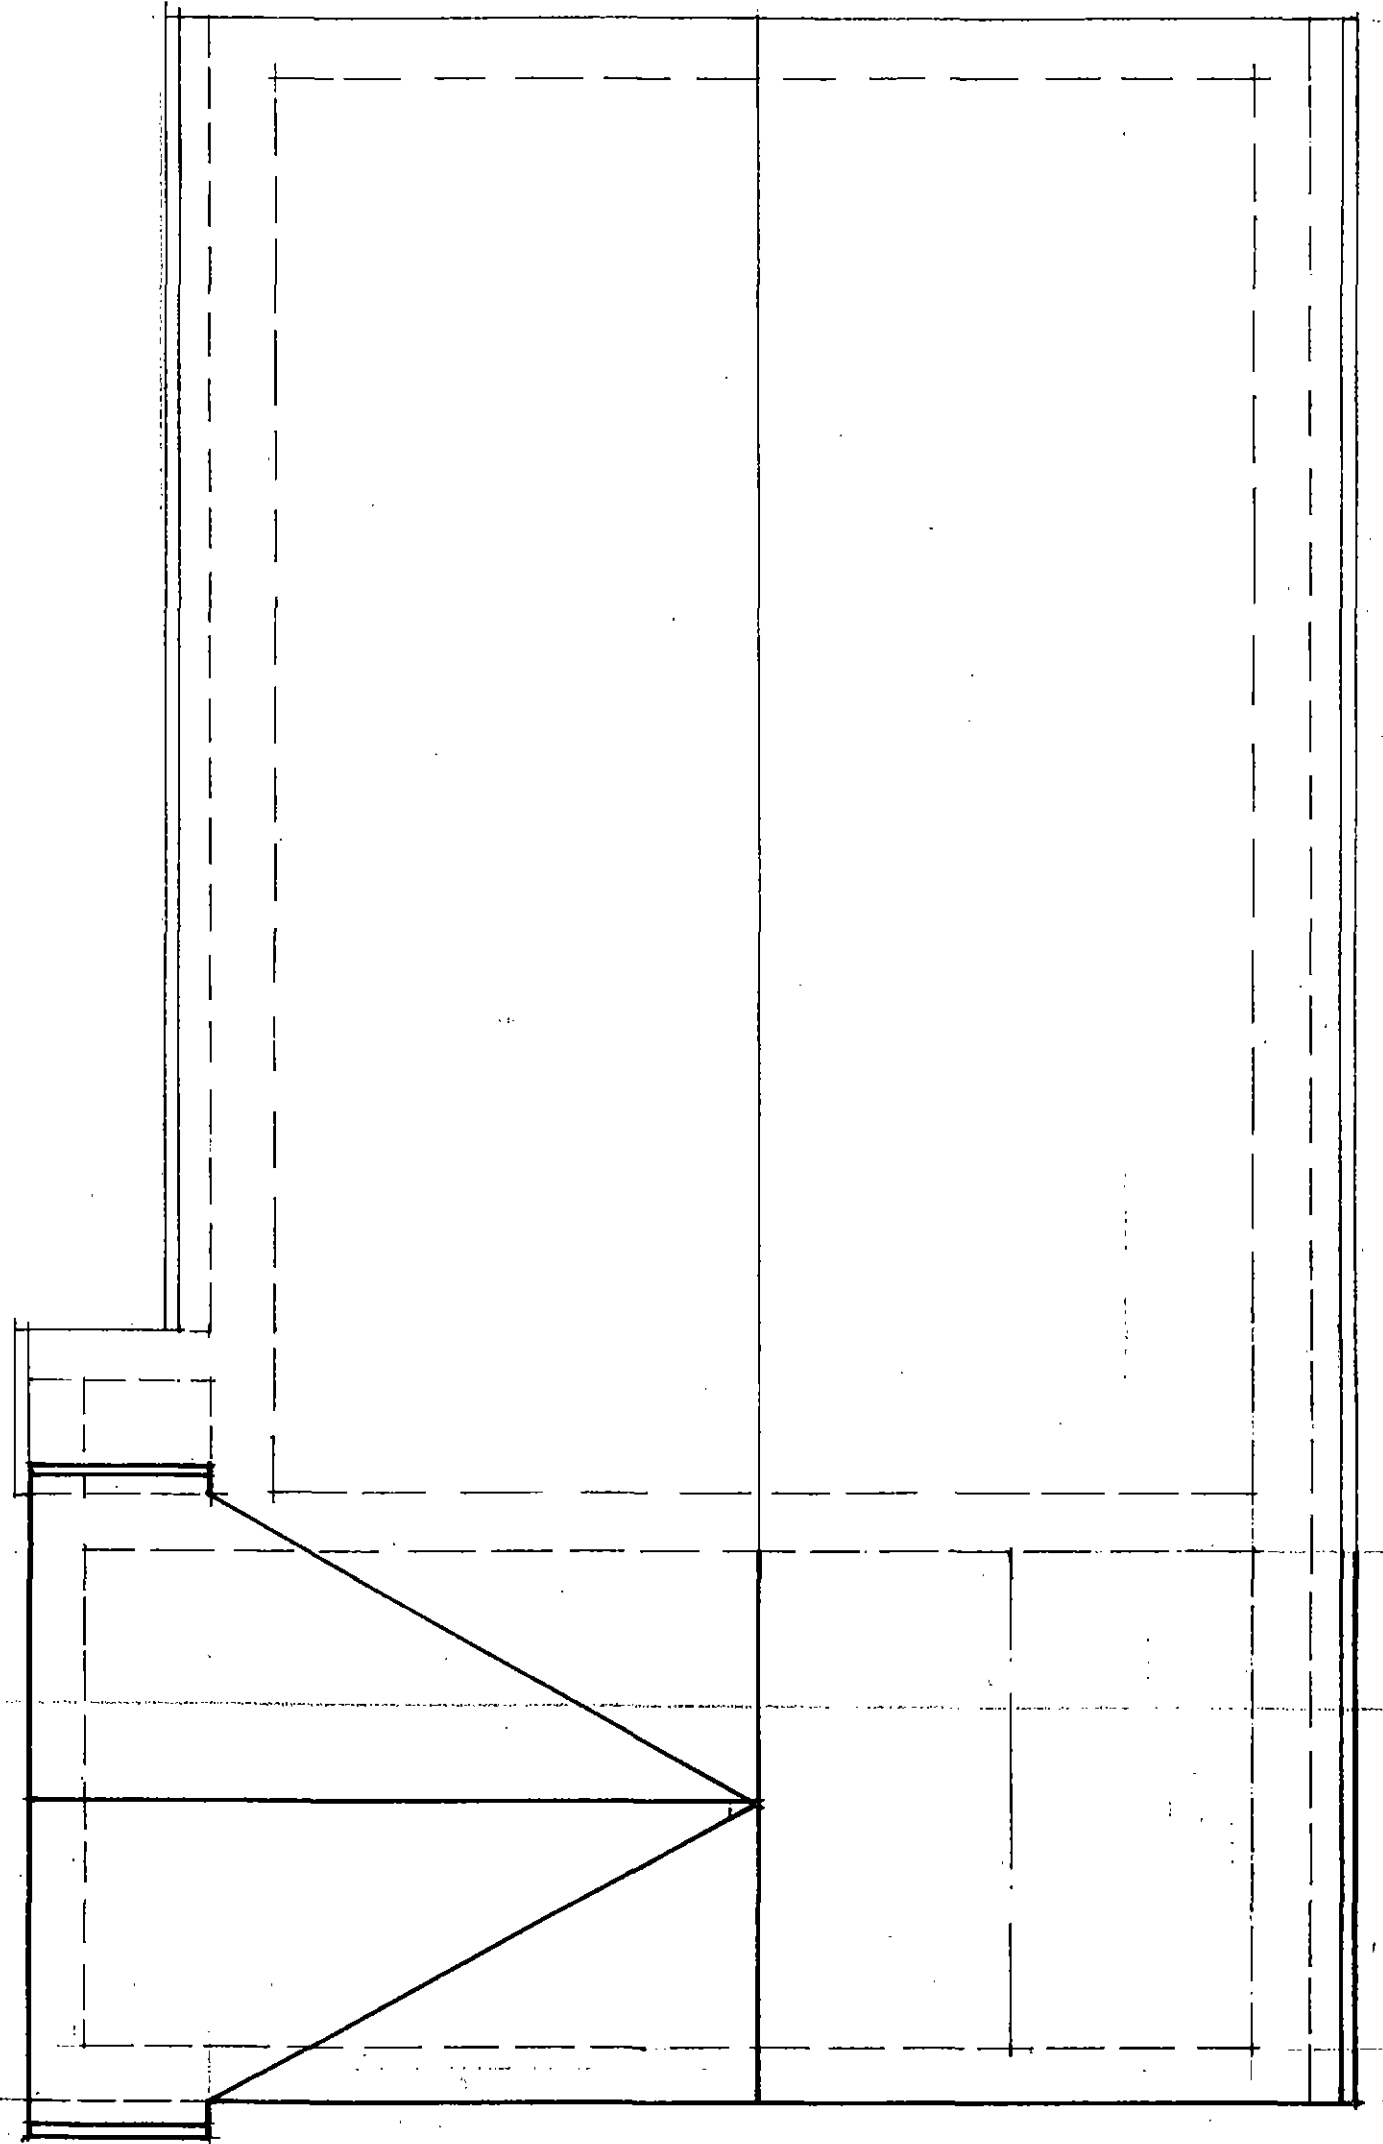

ROOF 1:50