



Elevation (2)

1:50

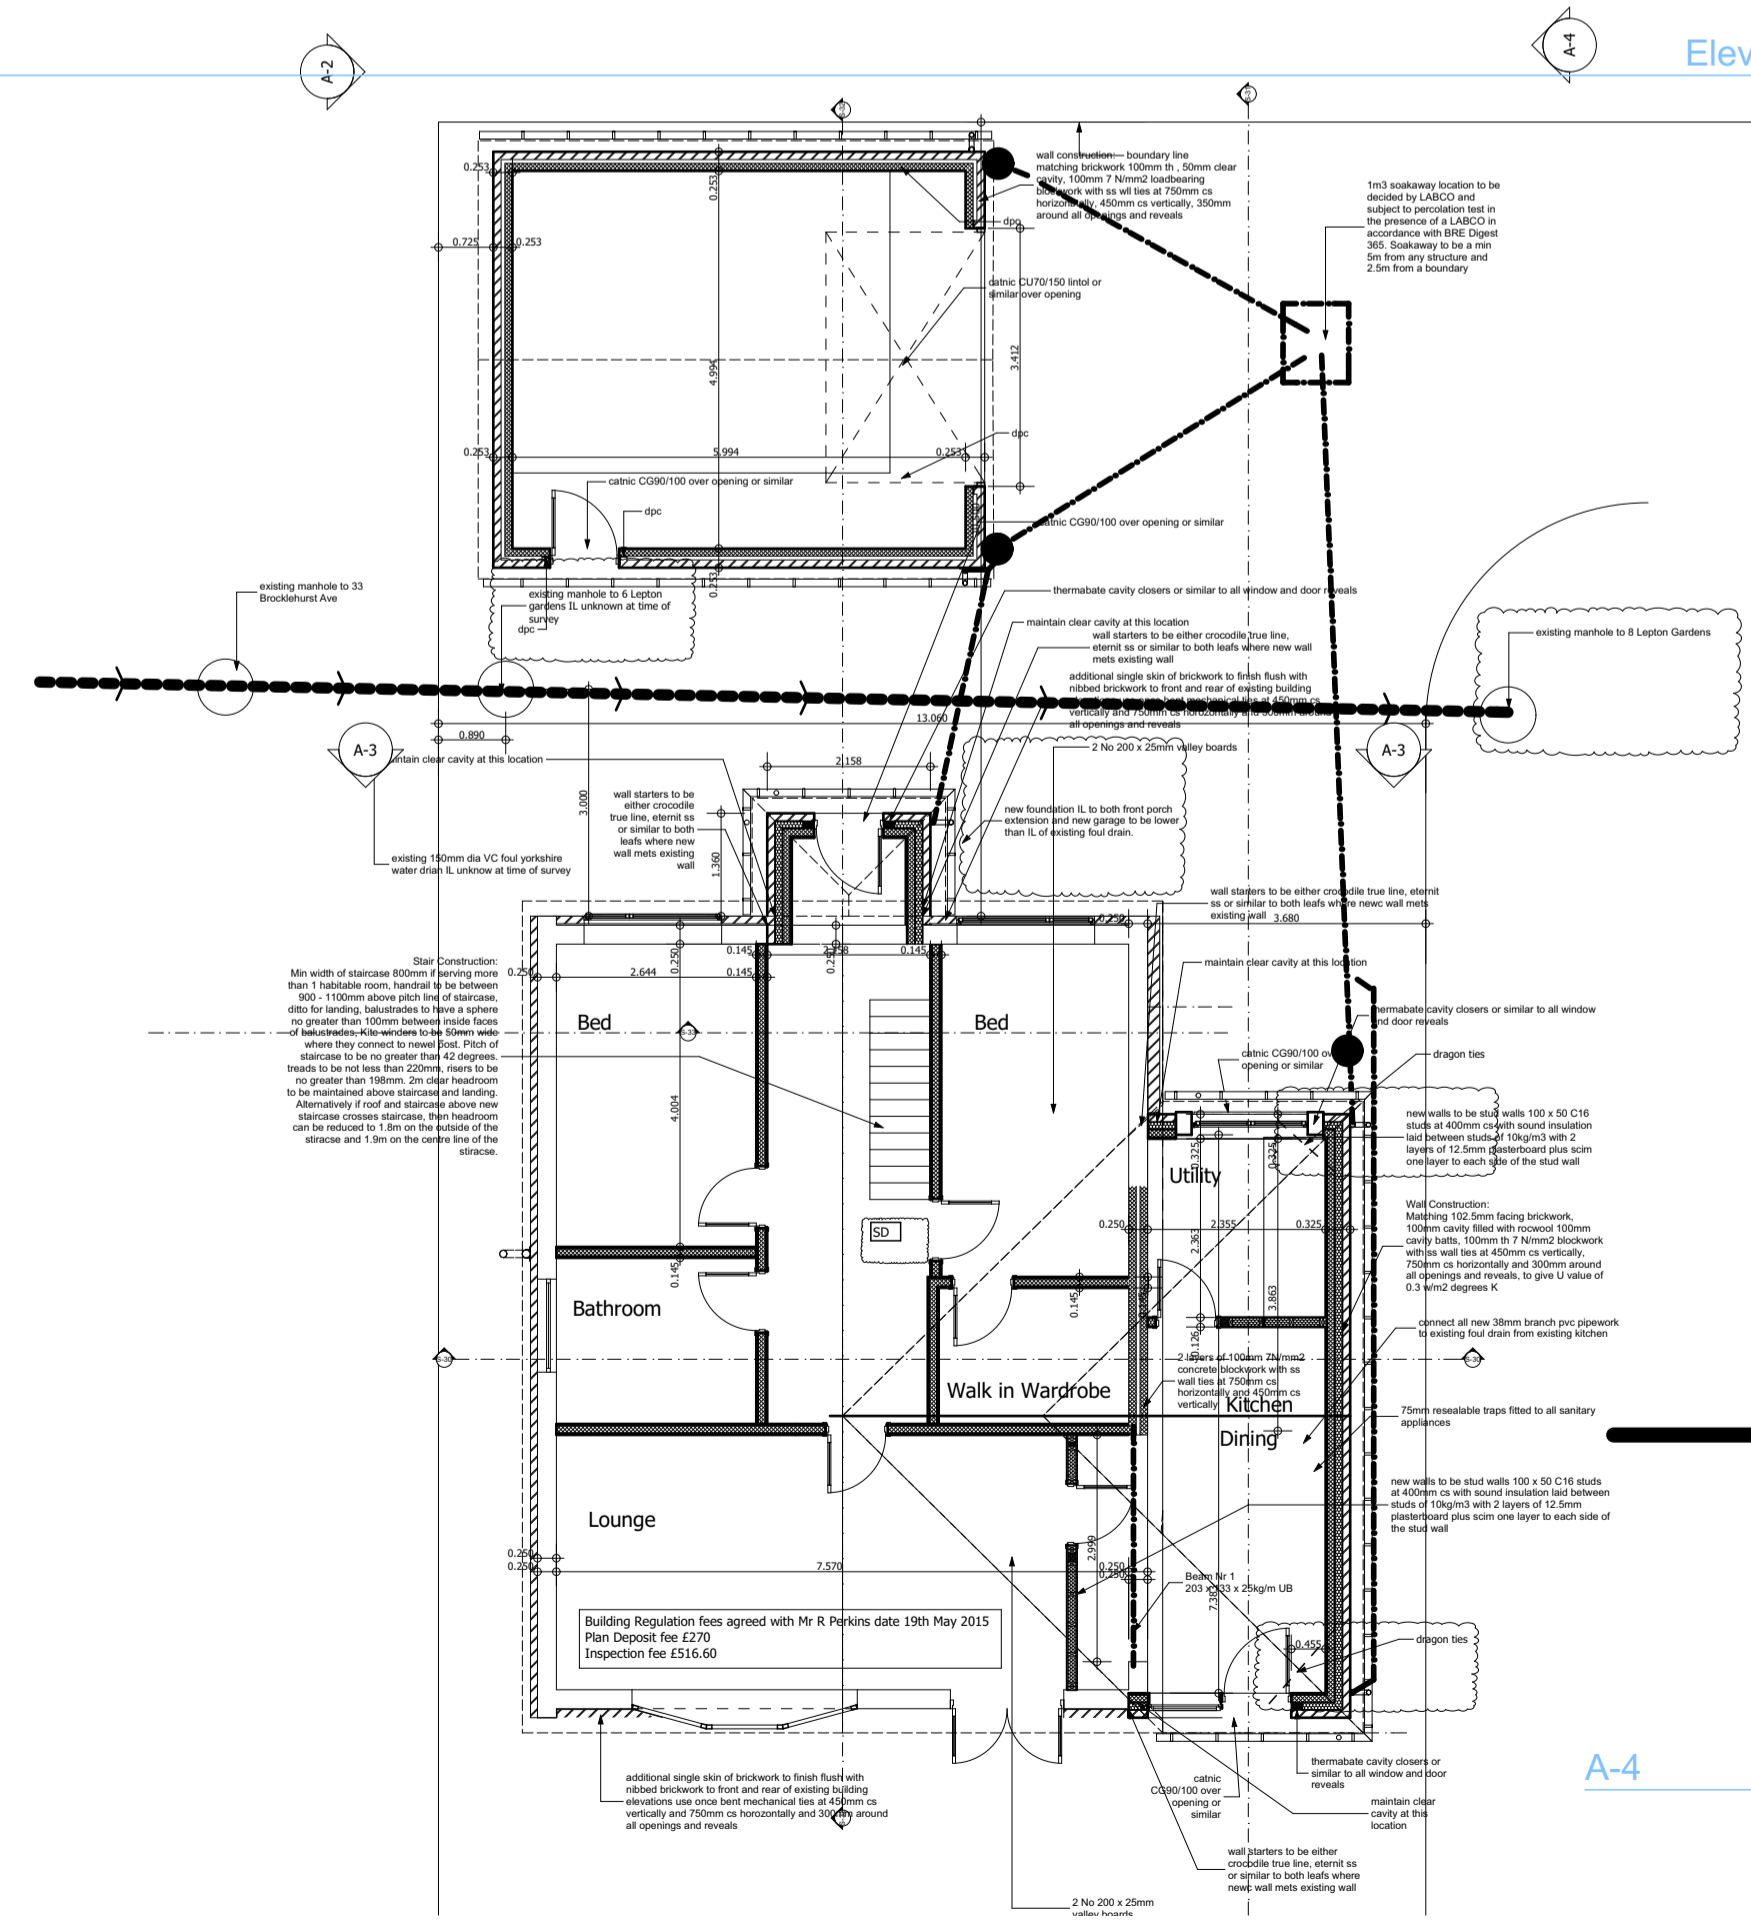


Ground Floor (6)

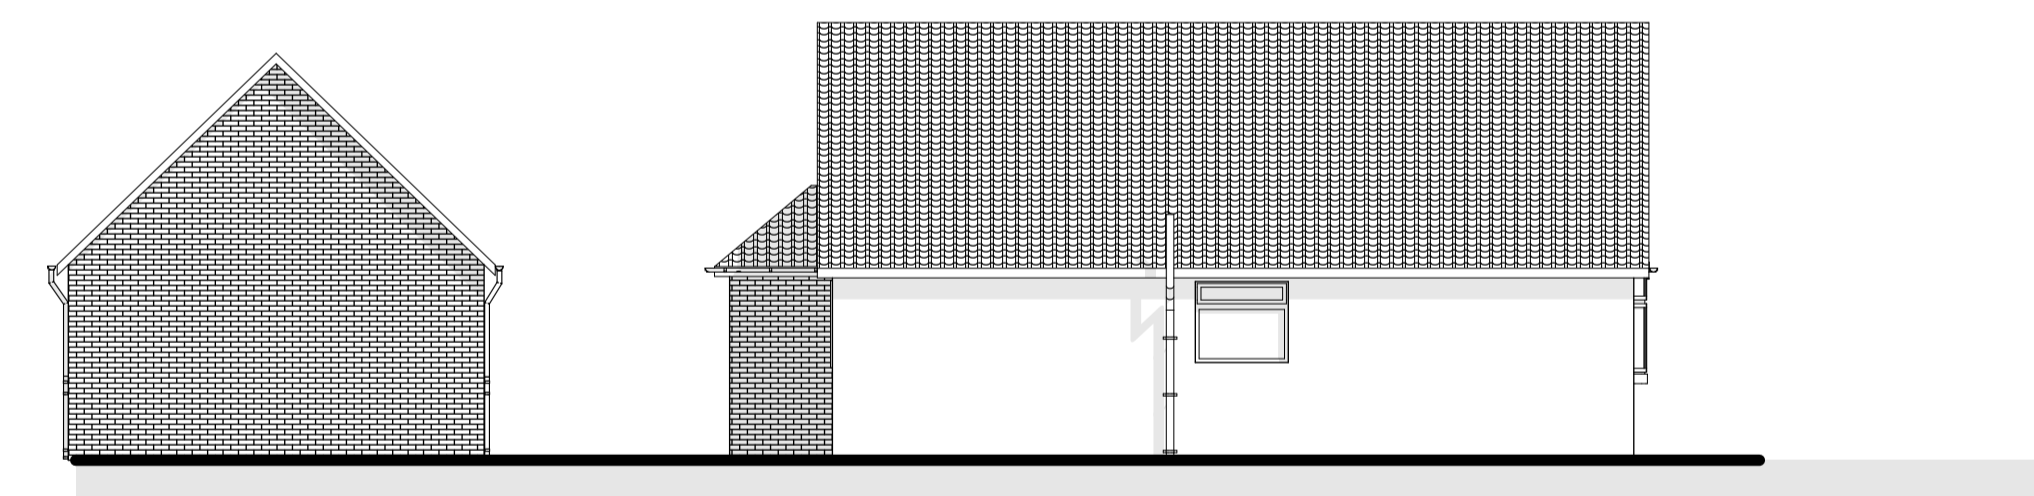

A-2


Elevation (2)

1:100

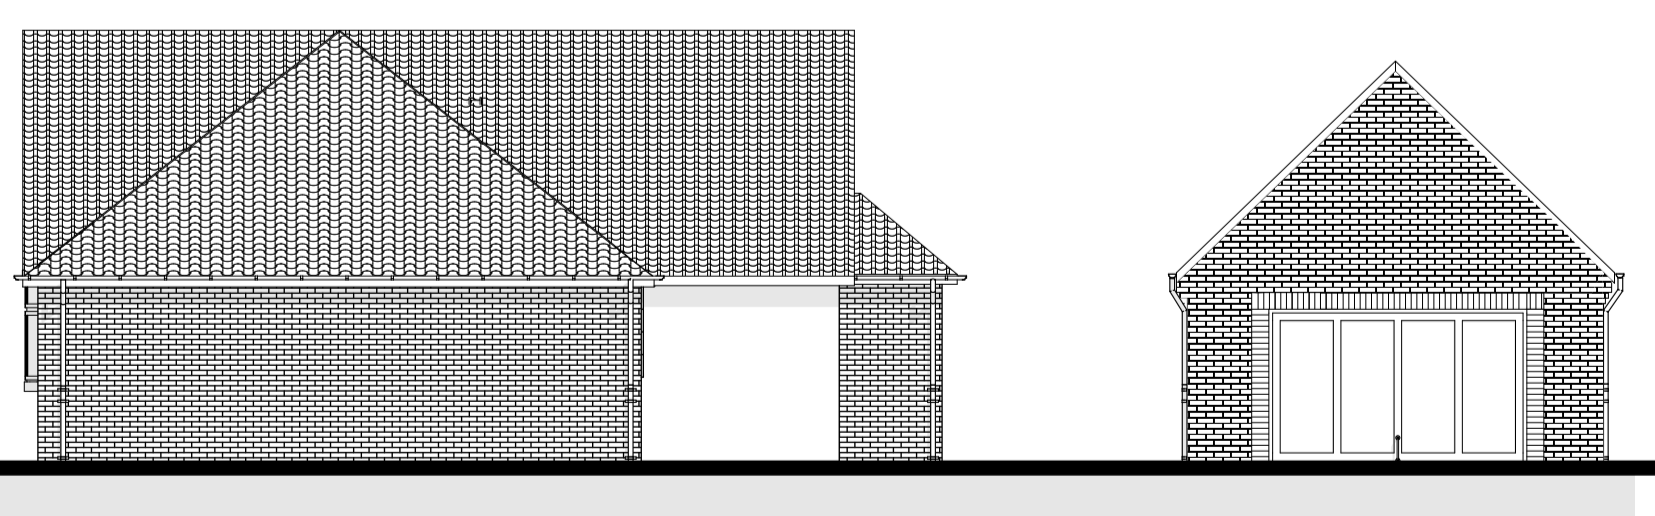

Elevation (2)

Rev:	Date	Revision Notes
<b>Client:</b>		
<b>Project:</b>		
<b>Drawing Title:</b>		
<b>Scale: 1:50, 1:100</b>		
<b>Date: 30/07/2015</b>		
<b>Drawn By: AR</b>		
<b>Rev:</b>		
<b>Drawing Nr:</b>		

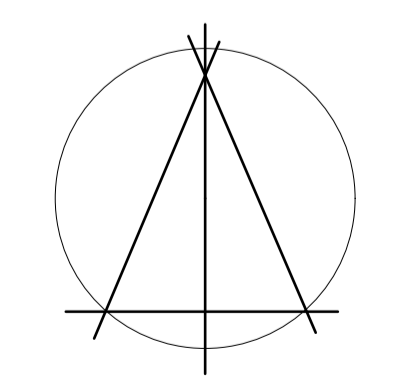

Alan Robinson  
 Chartered Architect BA Dip Arch RIBA BSc (Hons)  
 2 Gawber Road, Barnsley S75 2AF  
 Tel/Fax 01226 286066  
 Mob: 07947808933