


SITE LOCATION PLAN  
AREA 5 HA  
SCALE: 1:1250 on A4  
CENTRE COORDINATES: 440674 , 411047

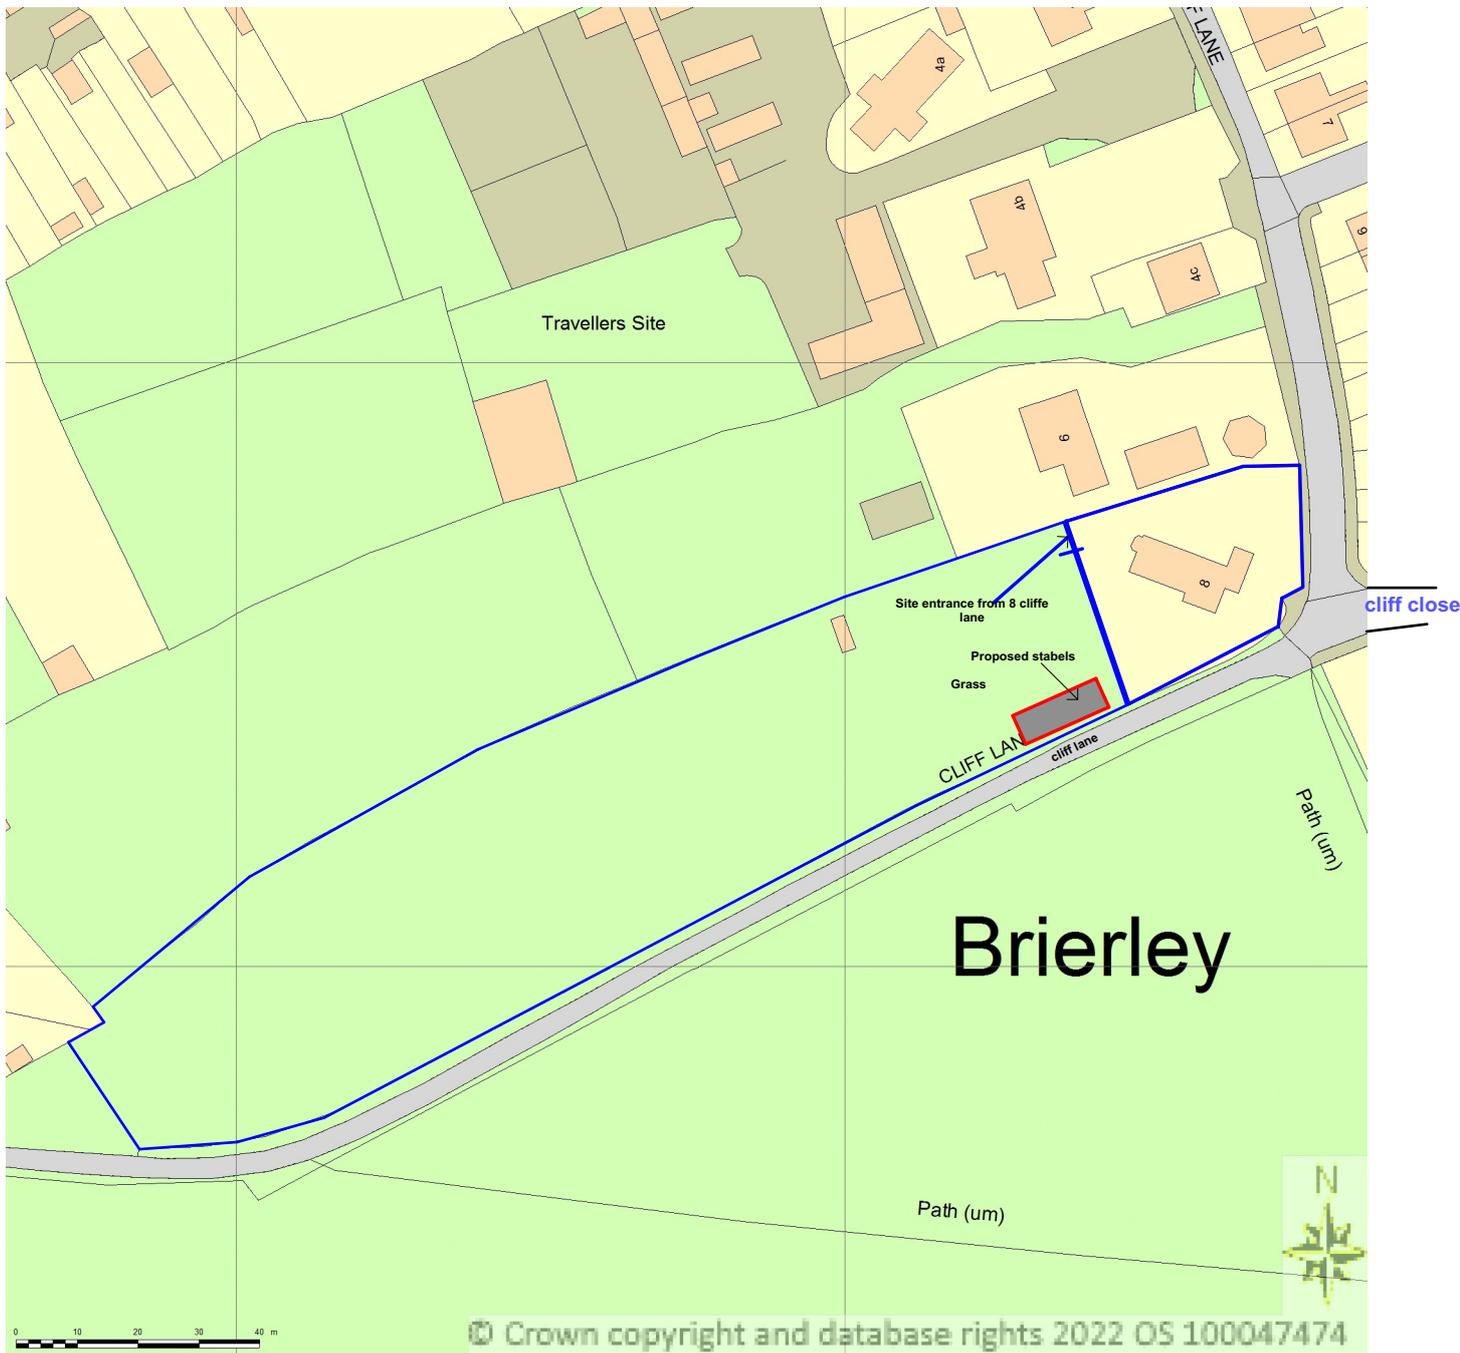

© Crown copyright and database rights 2022 OS 100047474

