


Notes_


PLANNING

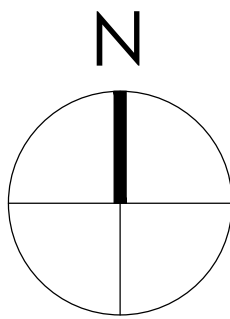

0 500 1000 1500 2000 2500mm
SCALE 1:50

Note:
Surrounding contextual buildings and information are based on received ordinance survey drawings and are shown for illustrative purposes only. assumed site boundary is subject to confirmation to legal confirmation

Note:
Information is based on OS map and received information and is subject to full topographical survey.
Assumed site boundary and site constraints subject to legal confirmation.
All Legal easements and extent of existing underground services locations are subject to confirmation.

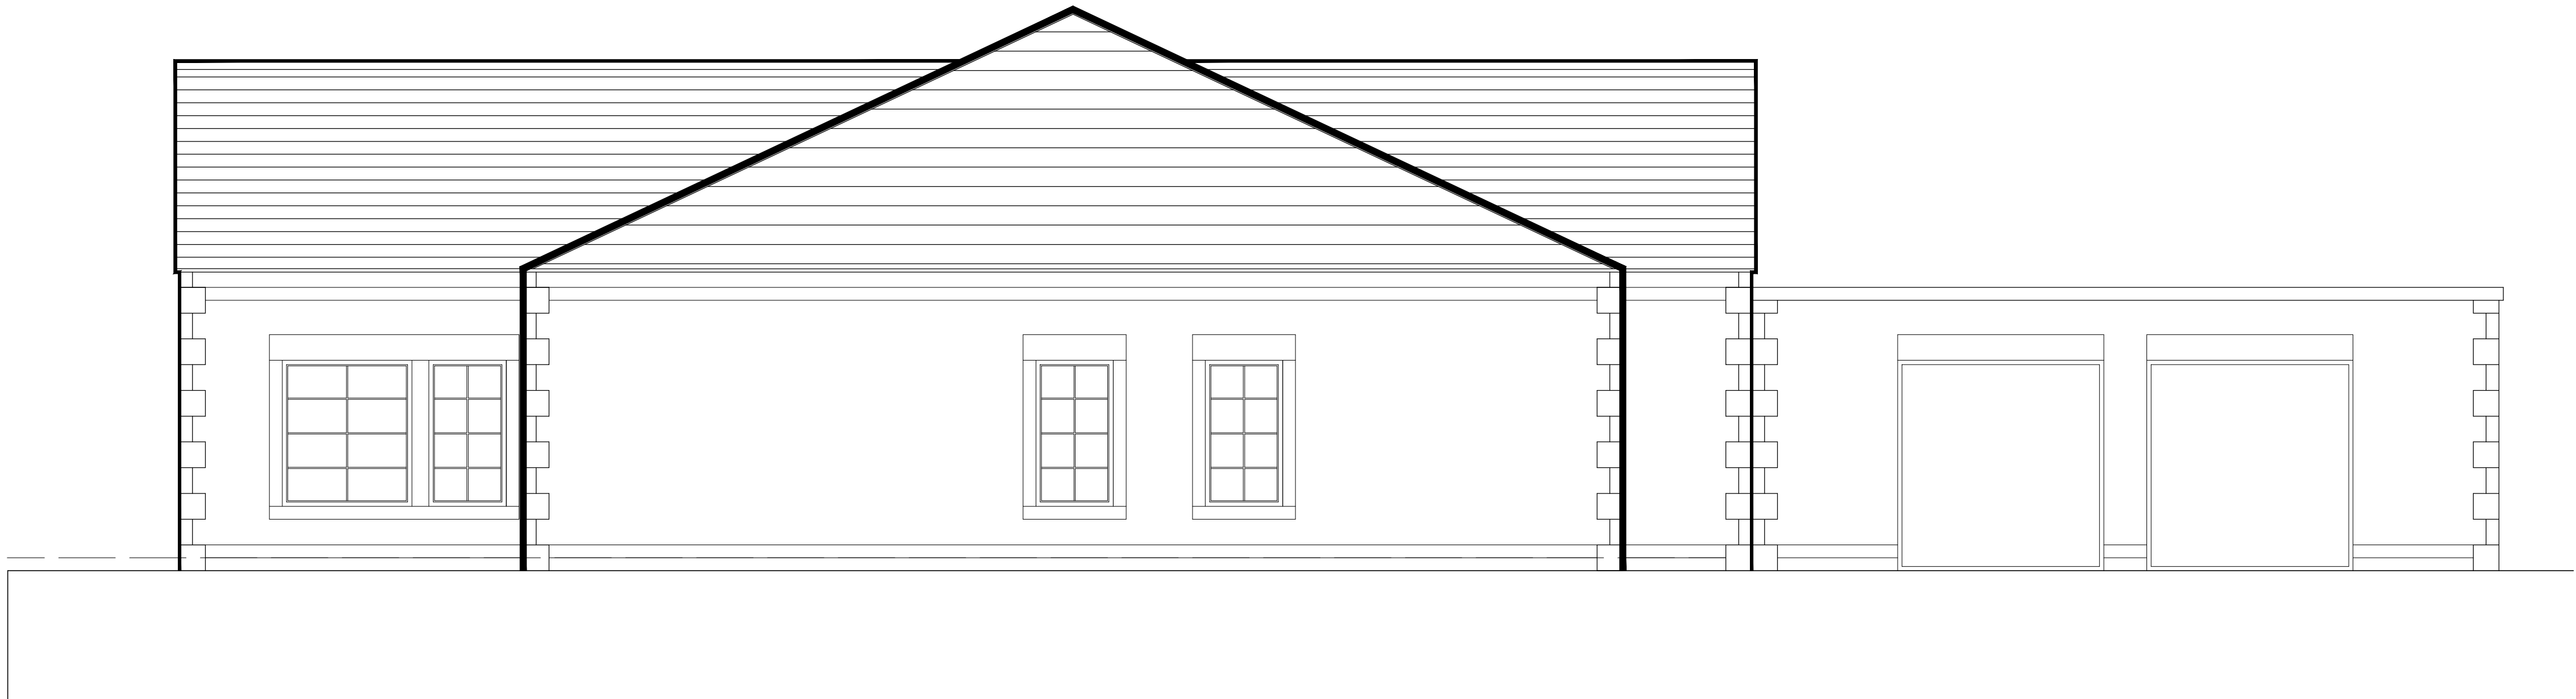

SIDE ELEVATION [Facing North]
AS PROPOSED
Scale 1:100



SIDE ELEVATION [Facing South]
AS PROPOSED
Scale 1:100

A_	30/08/25	Updated to planners comments	Jol.	Jol.
Rev.	Date	Amendments	By	App'd

Eight OneTwo

Architects

Tel_ +44 [0]7761 570735
Email_mail@eightonetwo.co.uk
www.eightonetwo.co.uk
Studio A5_Brooke's Mill_Armilage Bridge_Huddersfield_HD4 7NR

Drawing Status_
PLANNING

Client_
MR + MRS NUTT

Project_
10 KIRKFIELD CLOSE_CAWTHORNE_BARNSELY

Drawing Title_
AS PROPOSED_SIDE ELEVATIONS

Drawing Scale_ 1:50	Drawn By_ Jol	Checked By_ Jol
------------------------	------------------	--------------------

Paper Size_ A1	Drawn Date_ AUGUST 2024	Checked Date_ DECEMEBR 2024
-------------------	----------------------------	--------------------------------

Drawing Number_
24_816 103 A