


Bungalow Type 2A Bungalow 1

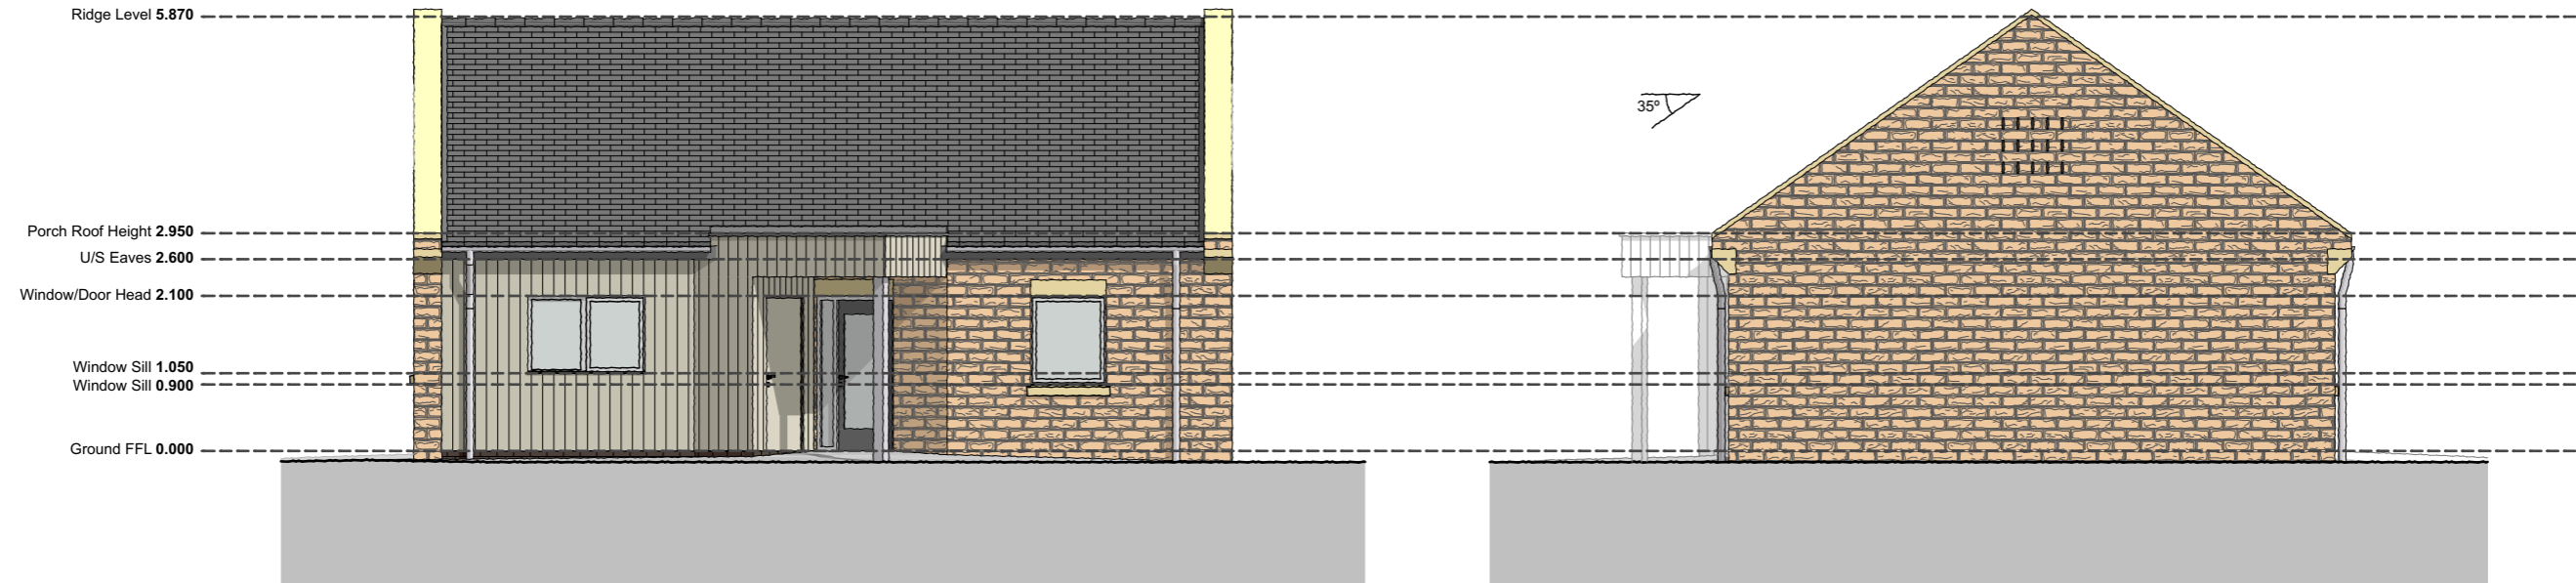

Bungalow Type 2A - Proposed Elevation A (Front) - Scale 1:100


Bungalow Type 2A - Proposed Elevation B (Right Side Gable) - Scale 1:100




Bungalow Type 2A - Proposed Elevation C (Rear) - Scale 1:100

Bungalow Type 2A - Proposed Elevation D (Left Side Gable) - Scale 1:100

Scale 1:100

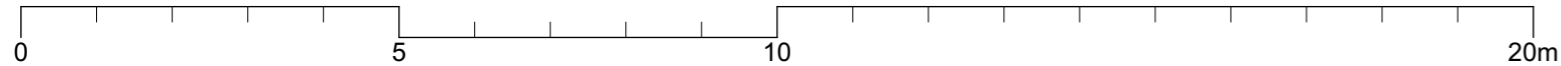

This drawing is copyright of Halsall Lloyd Partnership & must not be reproduced unless specifically agreed in writing.

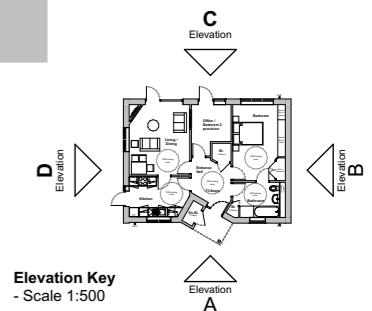

Do not scale off this drawing or rely on it for purposes other than its Status. Constructors must be familiar with building asbestos registers ahead of facilitating any work. Read with all associated drawn & written specifications. If you believe a specification is insufficient for your purposes please contact HLP prior to continuing. You are responsible for checking that you possess the latest approved drawing revision. Allow enough time to properly design and plan construction work. If more than one contractor is involved, the client must appoint a Principal Designer and a Principal Contractor.

Rev.	Date	Description
P03	15.12.25	PLANNING ISSUE
P02	08.09.25	PLANNING PRE-APP
P01	23.06.25	Bungalow type 2 variation, Issued FOR REVIEW
Rev.	Date	Description

Original drawing issue date.

Offices at:	Liverpool & Nottingham
Halsall Lloyd Partnership	
Address	
53 Forest Road East	
Post Code	Tel
NG1 4HW	0115 989 7969
Issuing Office	Job No.
Nottingham	N1856
Website	
www.hlpdesign.com	

Drawing Title		Proposed Bungalow Type 2A - Elevations	
Project		Barnsley	
Client	Progress Housing	Drawing Suitability Code	S4
Scales @ A3	1:100, 1:500	RIBA Stage	3
		Drawing Suitability Description	PLANNING
Project	Origin	Vol.	Level
1856 - HLP - 01 - GF - DR - A - 2041 - P03			
Role	Drwg No.	Revision	Author
			MJ
Checked			



Halsall Lloyd Partnership
ARCHITECTS & DESIGNERS