


All site dimensions shall be verified by the contractor on site prior to work commencing

Do not scale from this drawing
Only work to written dimensions

This drawing is the property of Ellis Healey Architecture and copyright is reserved by them. The drawing is not to be copied or disclosed by or to any unauthorised persons without the prior written consent of Ellis Healey Architecture.

NOTES

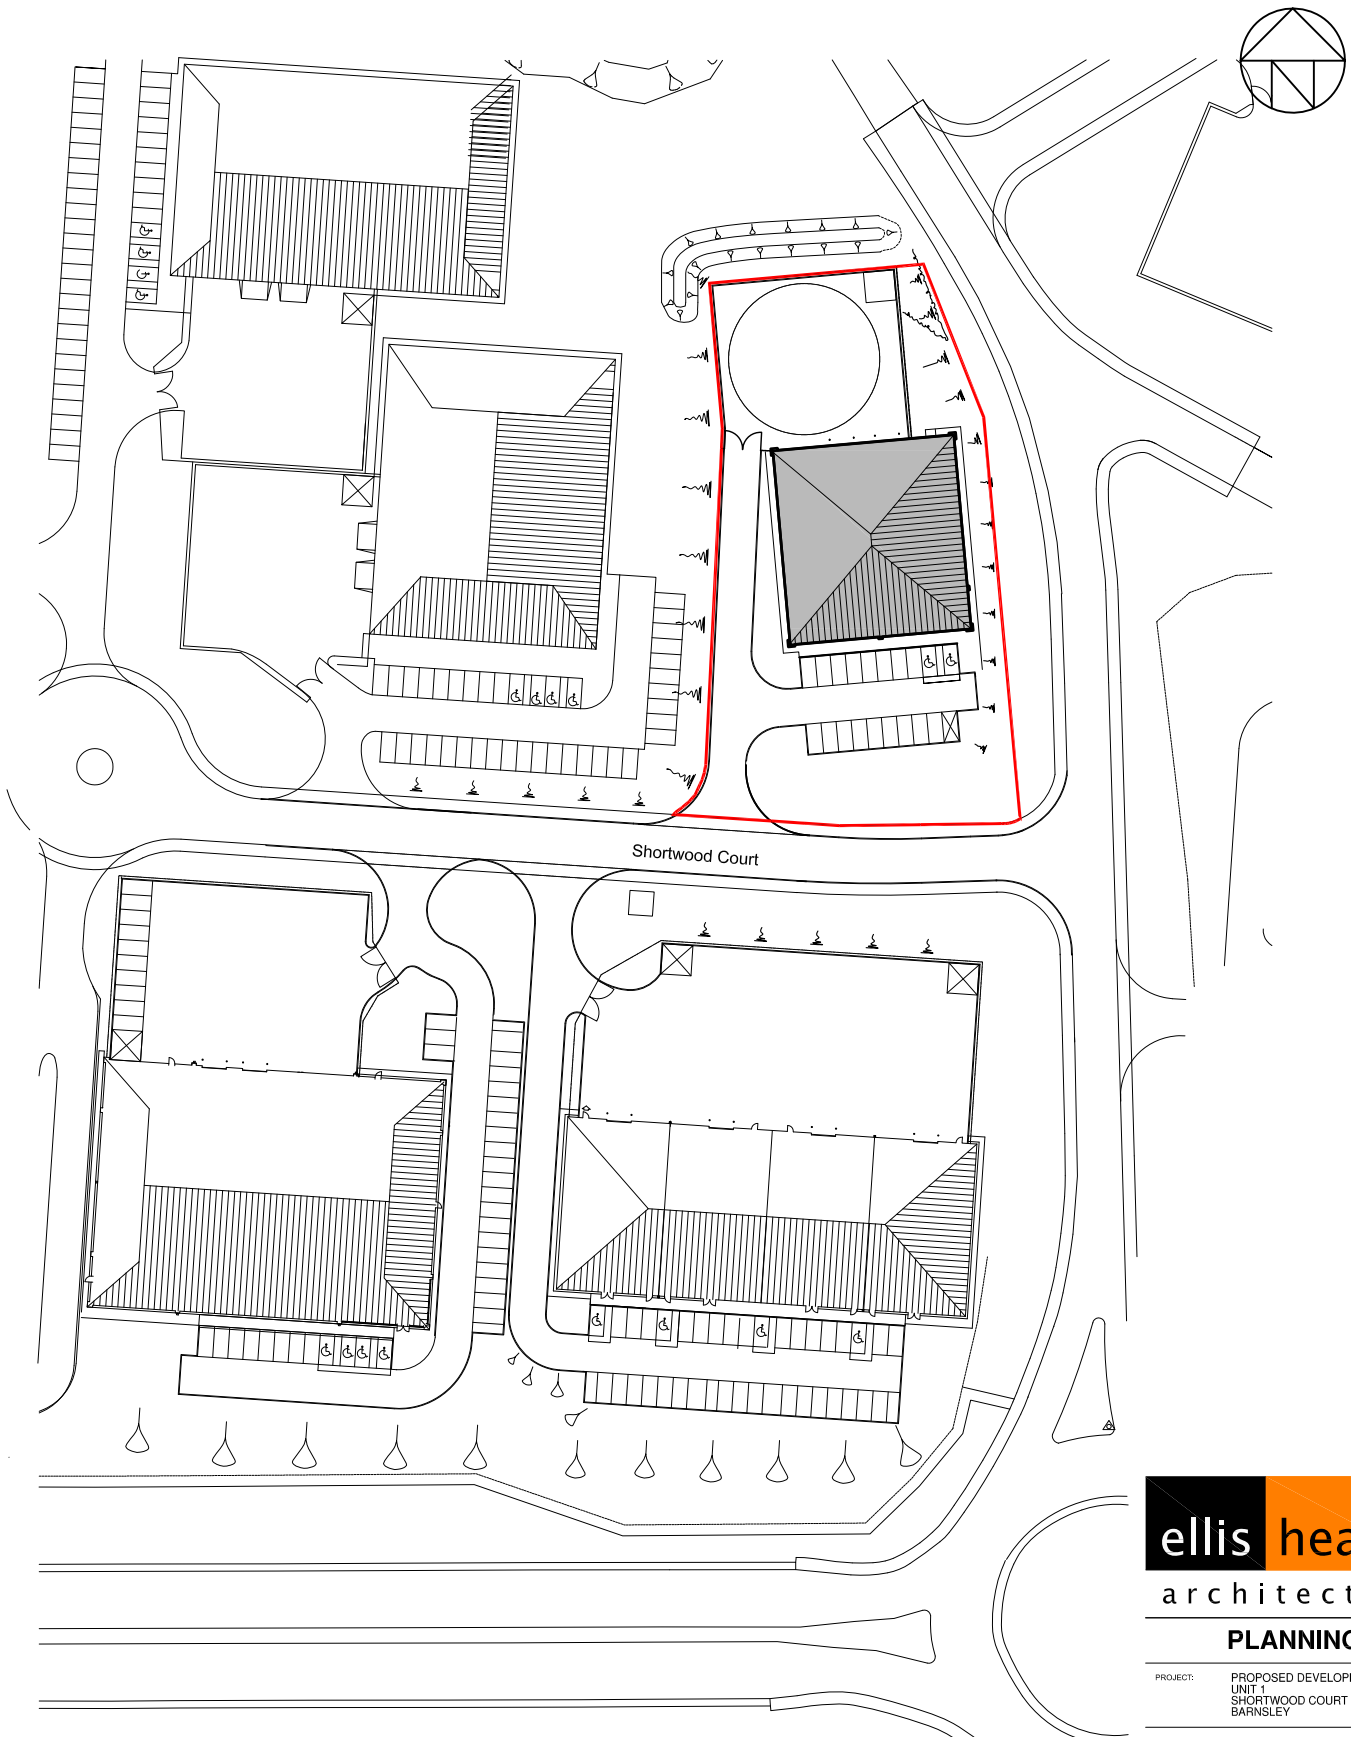

ellis healey
architecture

PLANNING

PROJECT: PROPOSED DEVELOPMENT
UNIT 1
SHORTWOOD COURT
BARNSELY

TITLE: LOCATION PLAN

DRAWING NO: 1852 PL 01

BY/CHECKED: DPE DATE: SEPT 2018

SCALE @A: 1:1250

Town: Works, Globe Road, Leeds, LS11 5DG
Tel: 0113 3453090 E-mail: info@ellishealey.com