


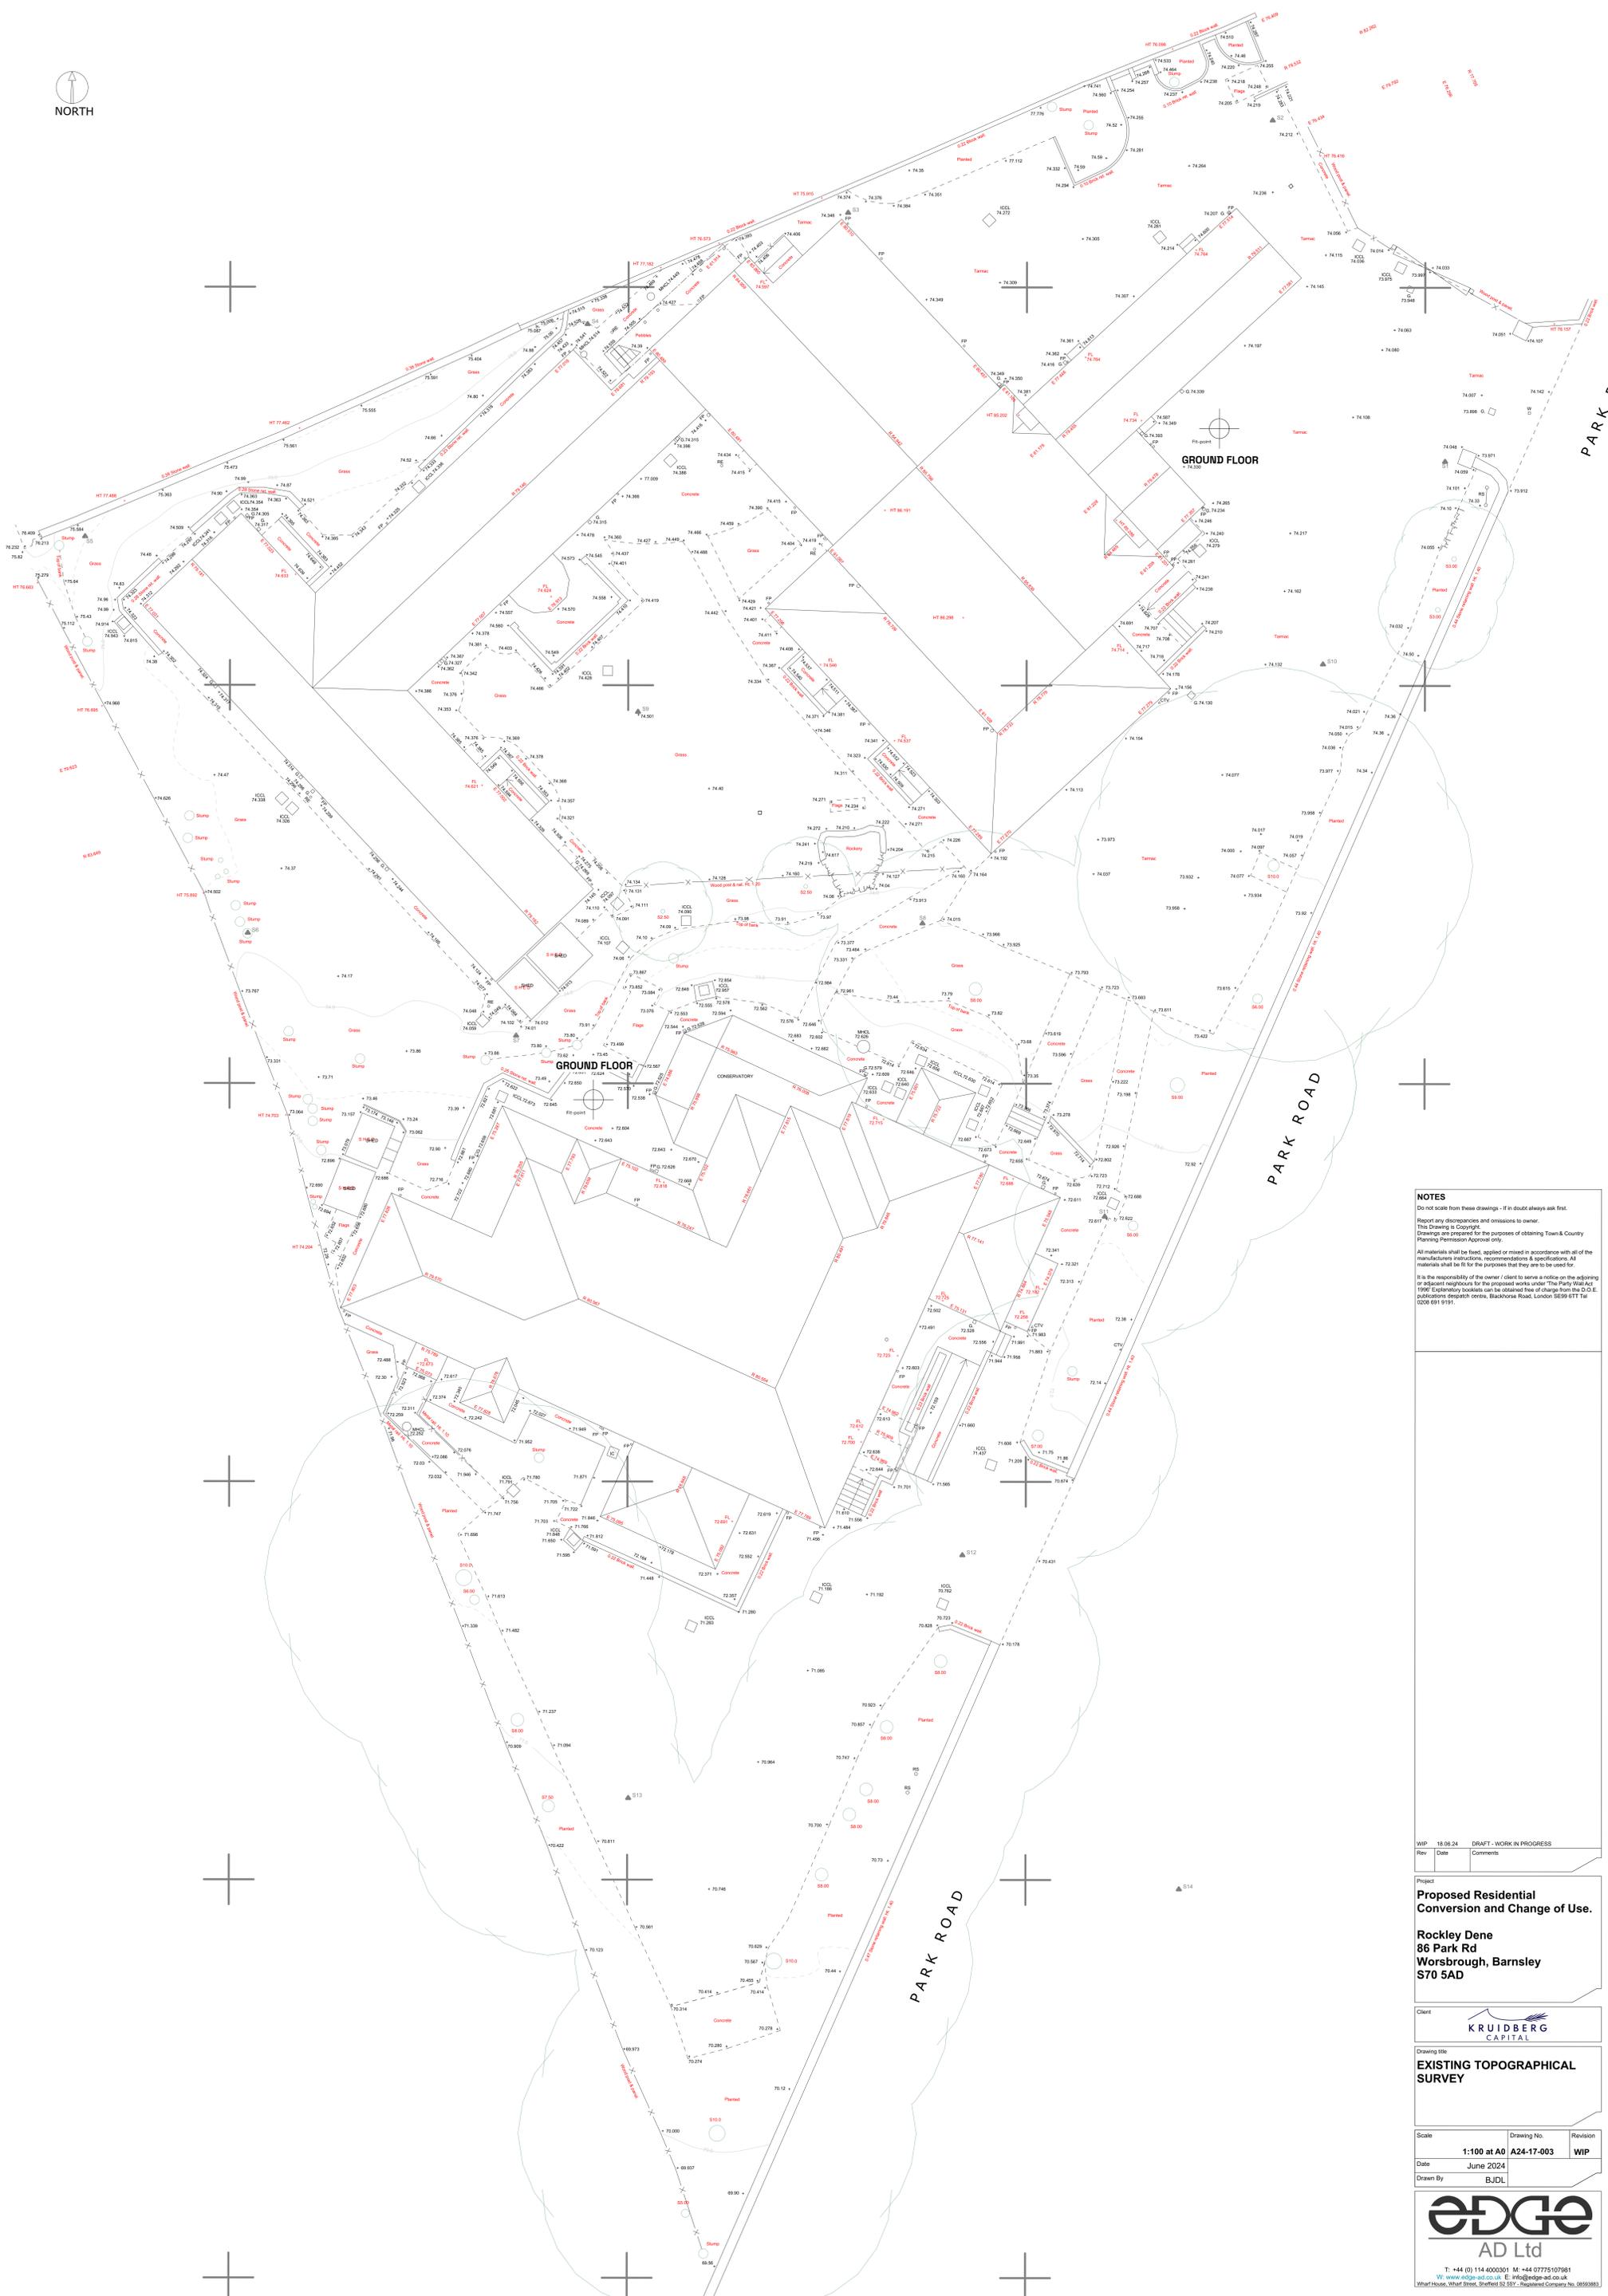

NORTH



NOTES

Do not scale from these drawings - If in doubt always ask first.

Report any discrepancies and omissions to owner.

This Drawing is Copyright.

Drawings are prepared for the purposes of obtaining Town & Country Planning Permission Approval only.

All materials shall be fixed, applied or mixed in accordance with all of the manufacturers instructions, recommendations & specifications. All materials shall be fit for the purposes that they are to be used for.

It is the responsibility of the owner / client to ensure a notice on the adjoining or adjacent neighbours for the proposed works under 'The Party Wall Act 1999'. Extraordinary notices can be obtained free of charge from the D.D.E. publications despatch centre, Backhouse Road, London SE9 6TT. Tel: 0208 691 9191.

Rev	Date	Comments
WIP	18.06.24	DRAFT - WORK IN PROGRESS

Proposed Residential Conversion and Change of Use.

Rockley Dene
86 Park Rd
Worsbrough, Barnsley
S70 5AD

Client: **KRUIDBERG CAPITAL**

Drawing title: **EXISTING TOPOGRAPHICAL SURVEY**

Scale	Drawing No.	Revision
1:100 at A4	A24-17-003	WIP

Date: June 2024
 Drawn By: BJDL

edge
 AD Ltd

T: +44 (0) 114 4000201 M: +44 07779107861
 W: www.edge-ad.co.uk E: info@edge-ad.co.uk
 What? House, What? Street, Sheffield S2 8SY - Registered Company No. 08993983