



Graphical Scale 1:1250

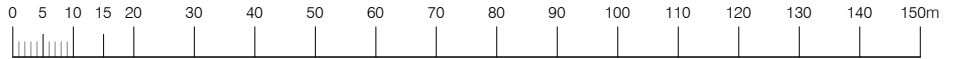

All drawings should be read in conjunction with the entire **PL Series** drawings. Full details and specifications will be provided following approval of the planning application and through a formal Building Control submission prior to commencement of site works & construction.

— Ownership Boundary

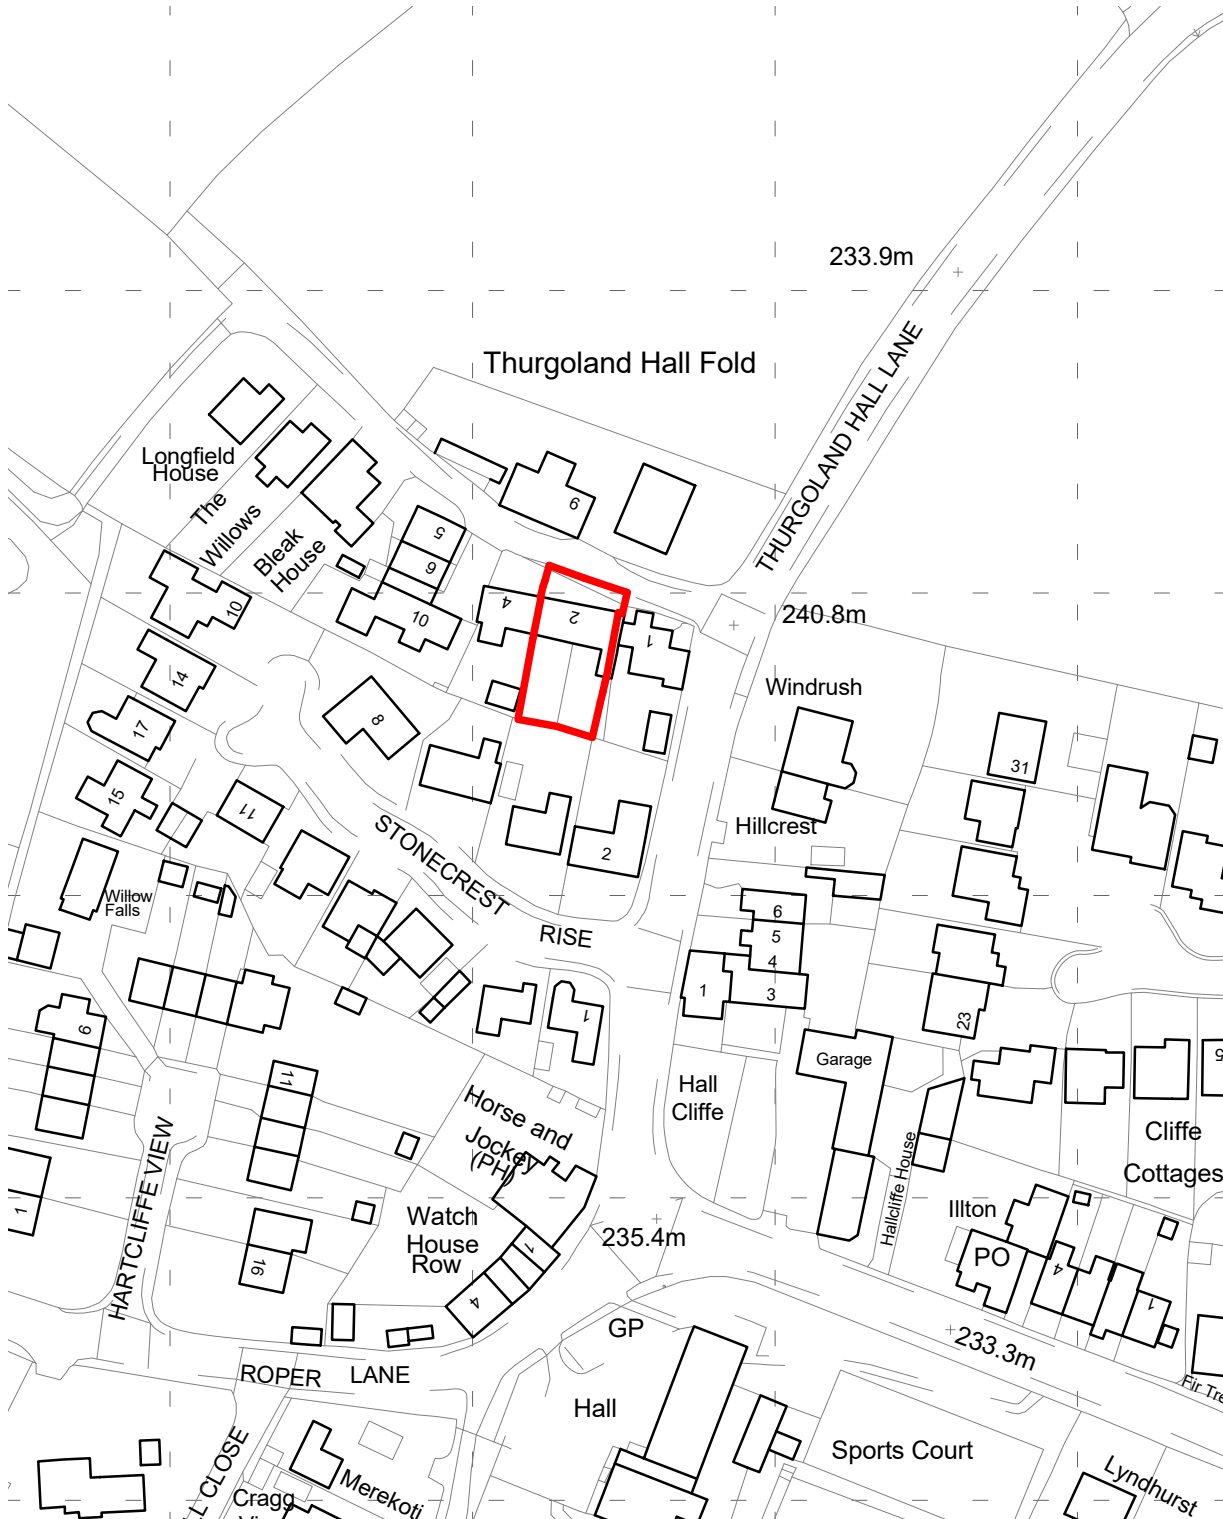

Rev	Description	Date	By
-----	-------------	------	----

Drawing THF - FST - PL - 000 SITE LOCATION PLAN	Rev	Project 0263 - 001	Date 04/02/22
		Scale 1 : 1250 @ A4	

5 SE
VEN
TY 3