
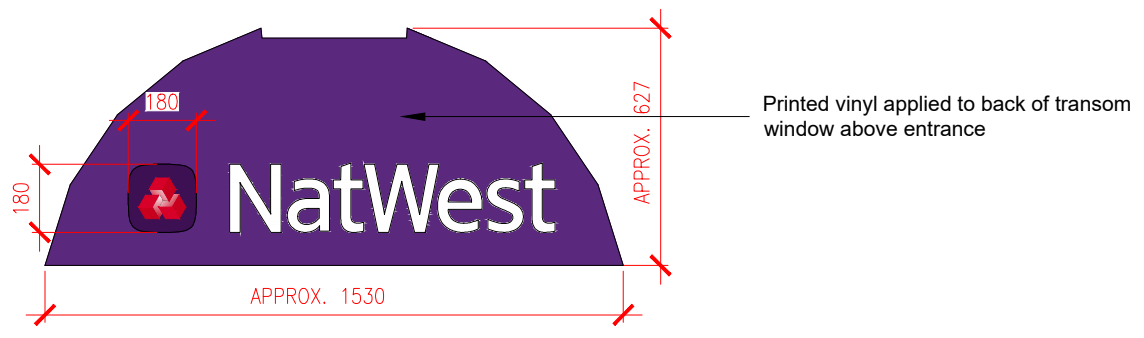
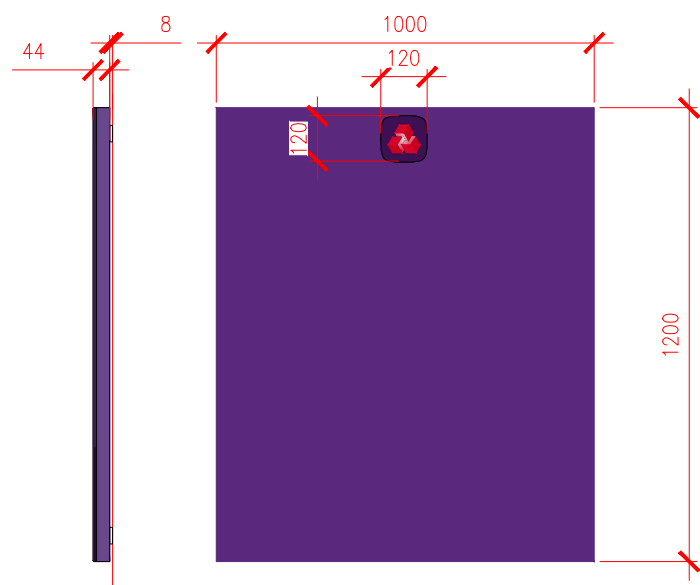
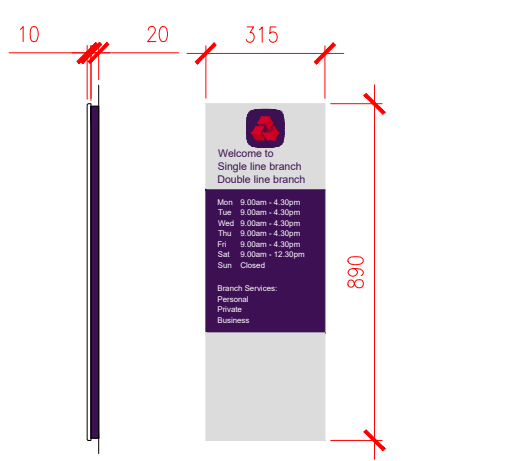
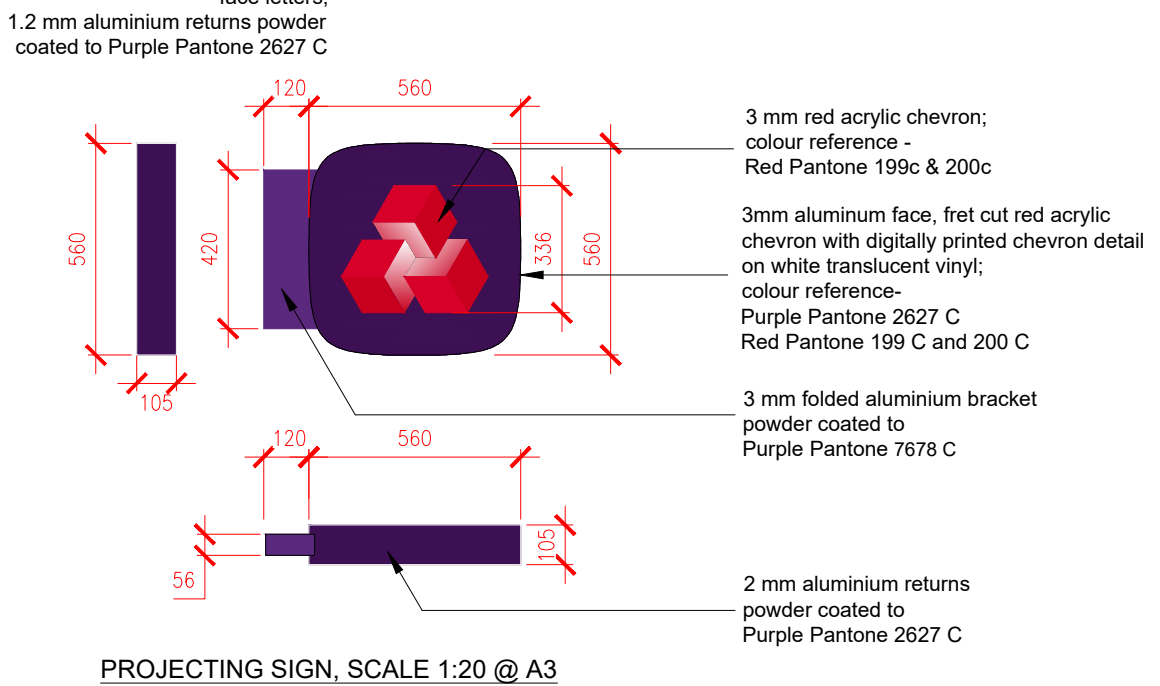


**Colour Palette**

**Primary:**

<b>Regal Purple</b> Pantone: 2627 C CMYK: 75/100/0/50 HEX: #3C1053	<b>Champion Purple</b> Pantone: 7678 C CMYK: 80/98/8/0 HEX: #5A287D
<b>Bright Red</b> Pantone: 199 C CMYK: 0/100/80/0 HEX: #E90000	<b>Dark Red</b> Pantone: 200 C CMYK: 10/100/80/10 HEX: #C20000
<b>White</b> Pantone: White C CMYK: 0/0/0/0 RGB: 255/255/255	<b>White</b> RAL: 9016 Traffic White (satin) Vinyl: 3M 100-20 White (opaque) #: FFFFFFFF

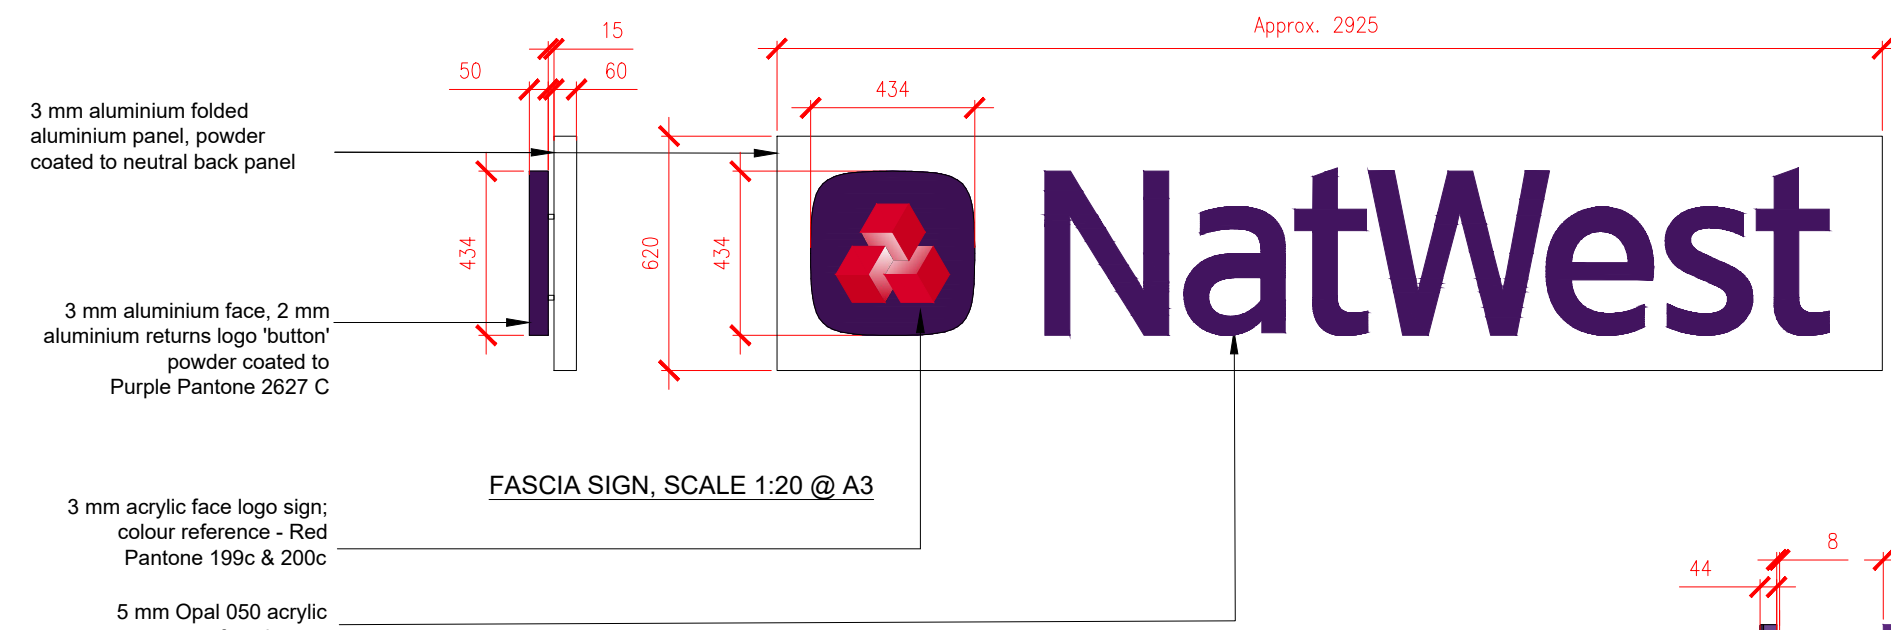

ref	date	description	drawn	checked
address				
NATWEST BARNSELY 26 MARKET HILL, BARNSELY SOUTH YORKSHIRE, S70 2QE				
ref no. - sortcode -				
description				
SIGNAGE DETAILS PROPOSED				
status				
PLANNING				
IPMS1	-	sqm	-	-
IPMS2	-	sqm	-	-
IPMS3	-	sqm	-	-
scale	1:20	paper size	A3	brand
drn	MD	date	04.08.22	chk date
nw drawing number				rev.
E7153-GA-D1				-

