



Before

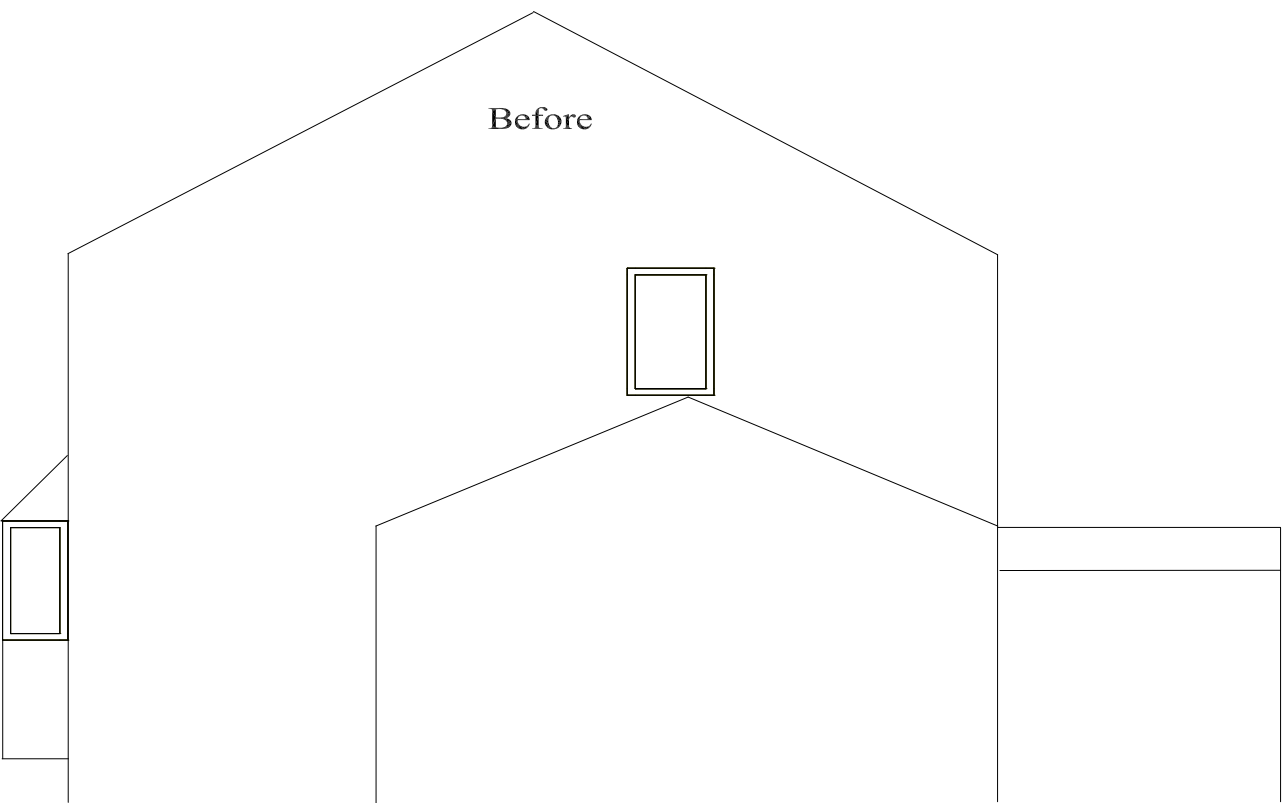

After

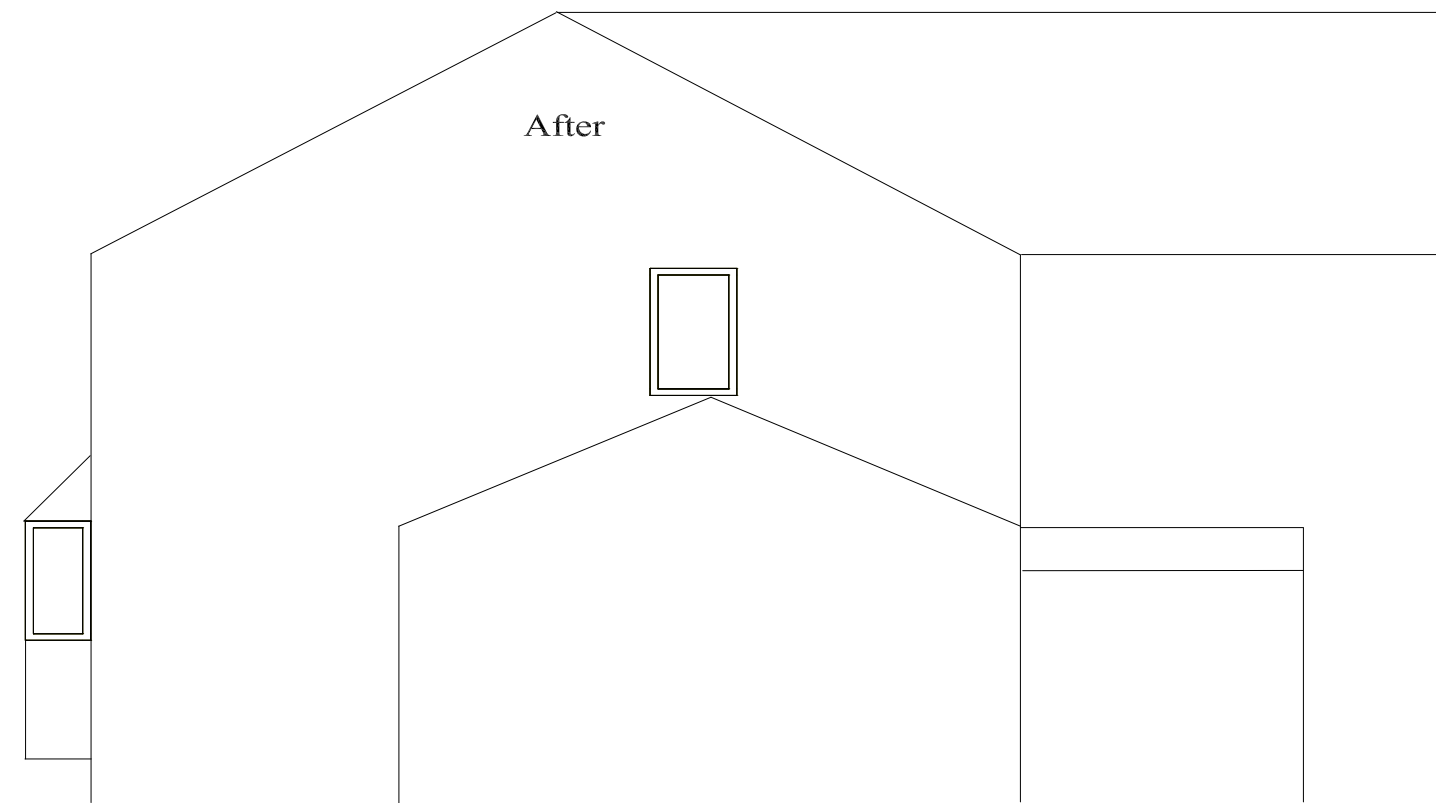

Addition to plans - Ref: 2011/0875