
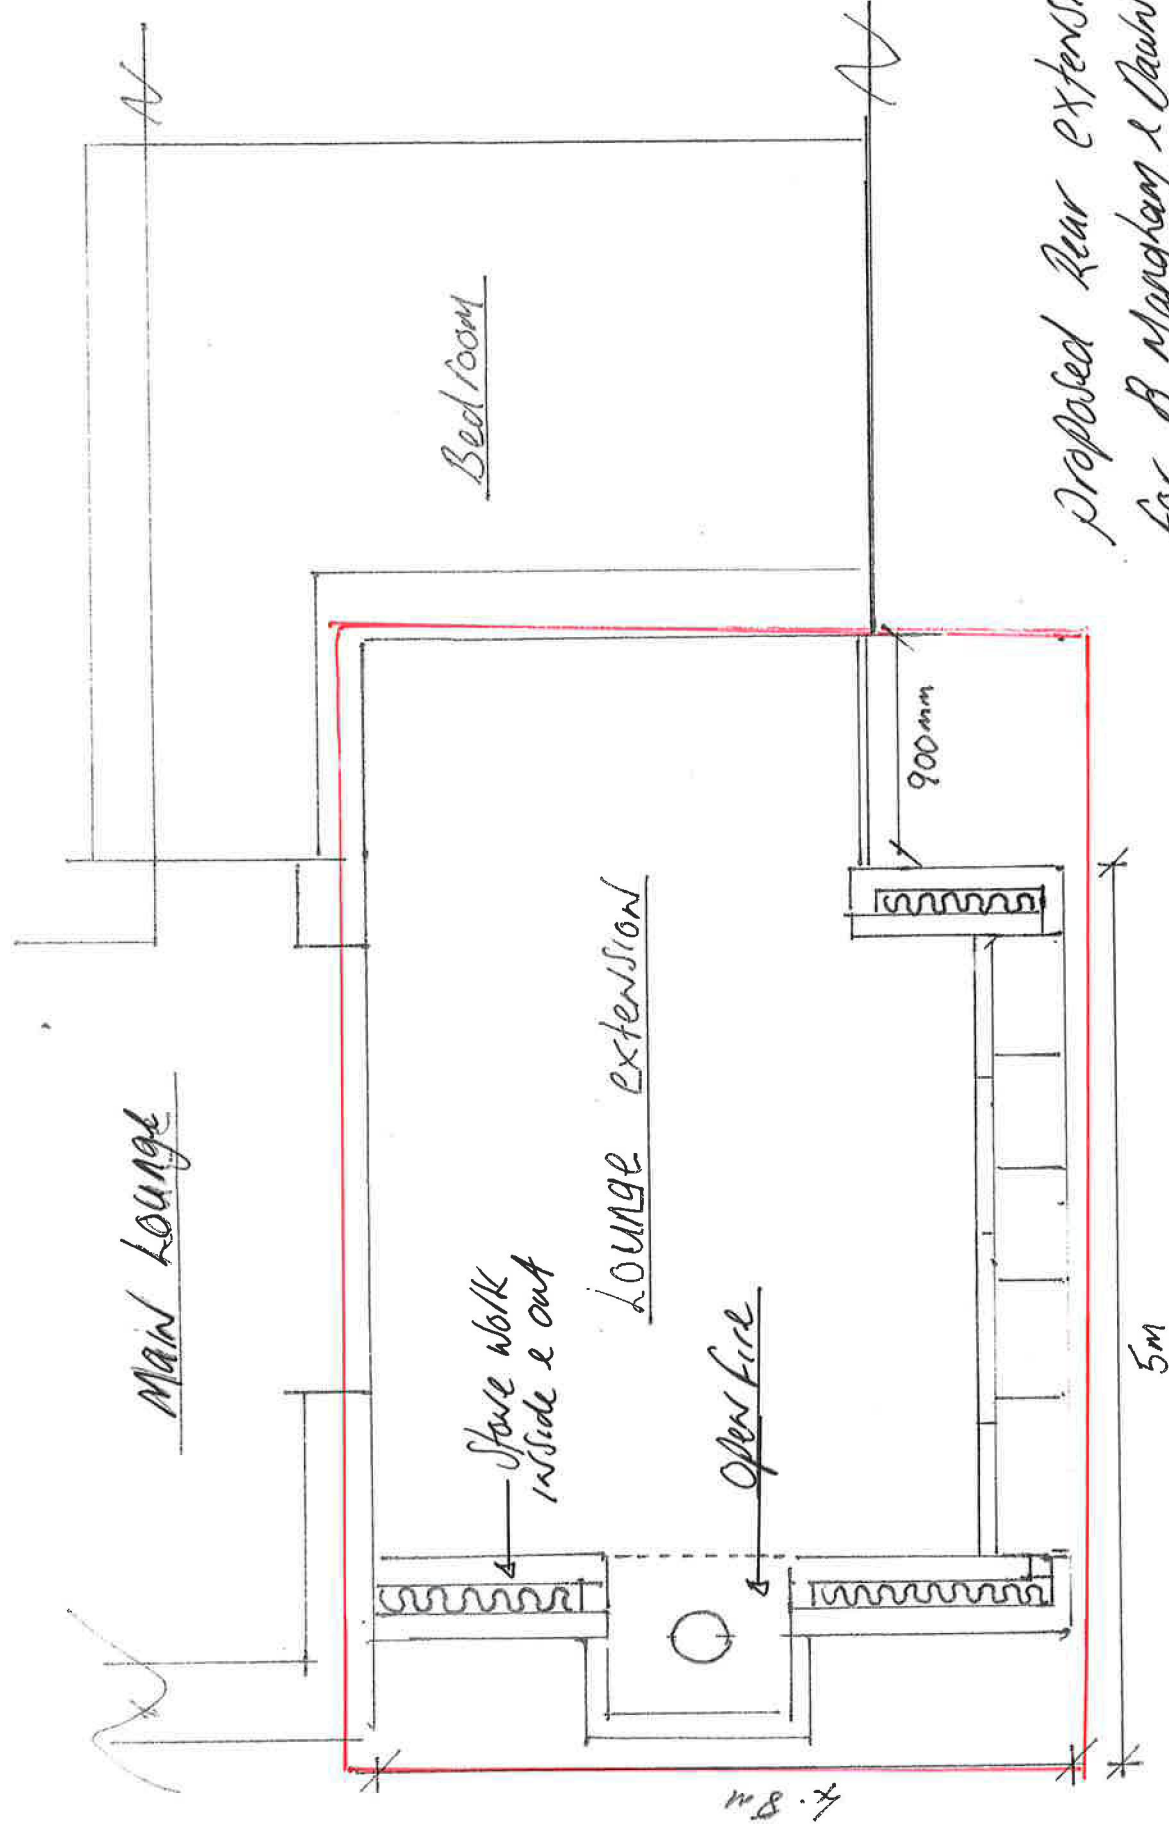


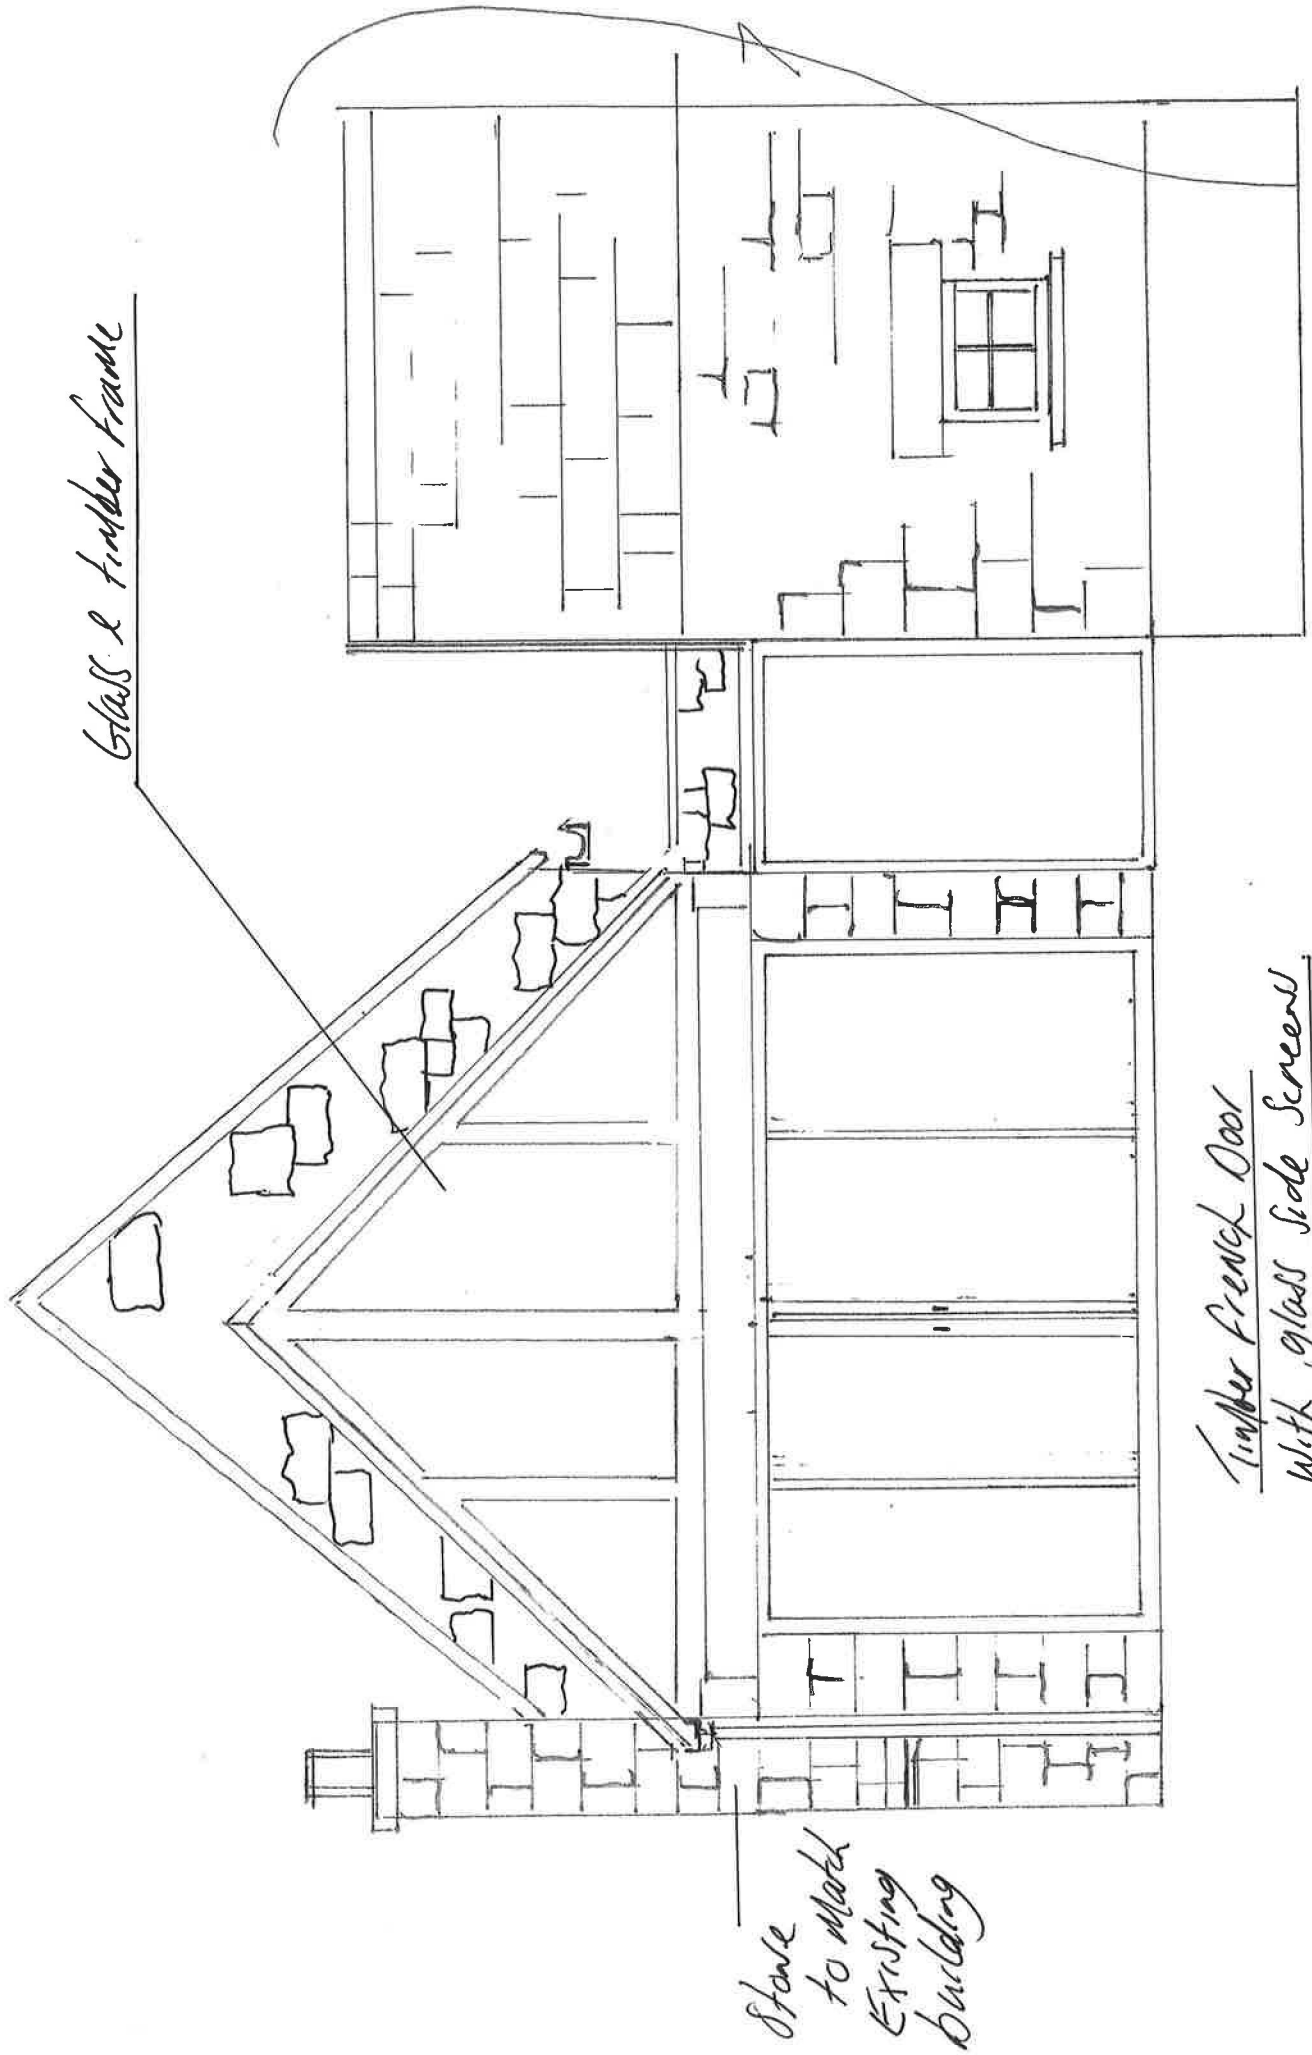

Proposed Rear extension
for B Mangham & Dawn
Quabbar
13k terran lane
Worborough
ST7 6NW

Setting out plan

Drawn by B Mangham