


15 Medway Close  
Barugh Green  
Barnsley  
S75 1NY

07762656187  
steven@drawit.biz  
www.drawit.biz

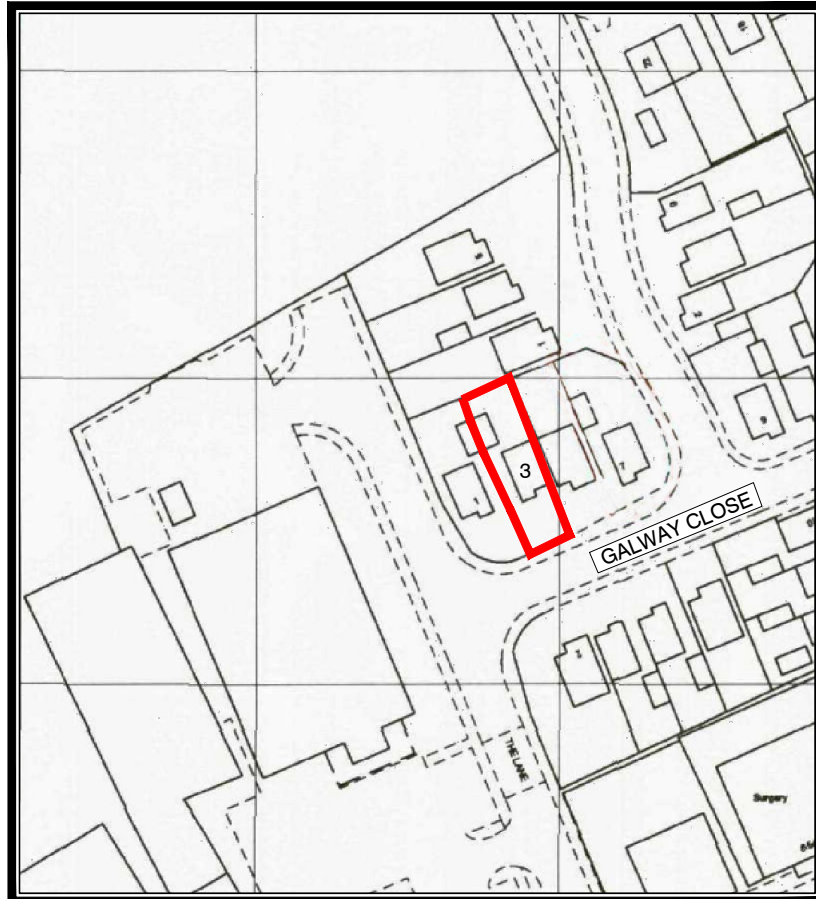

**SITE LOCATION PLAN**

Scale: 1:1250

**PLANNING**

|      |       |              |     |
|------|-------|--------------|-----|
| Rev: | Date: | Description: | By: |
|------|-------|--------------|-----|

CLIENT:  
Mr P Cawthorne

PROJECT: Proposed two storey side extension

DWG OF:  
Site Location Plan

SITE ADDRESS: 3 Galway Close, Royston  
Barnsley, S71 4FR

|                 |                  |                     |
|-----------------|------------------|---------------------|
| Drawn by:<br>SH | Scale:<br>1:1250 | Date:<br>10/02/2015 |
| Dwg No:<br>1314 | 101              | rev                 |