

Rev	Notes	Date

**Garry Greetham Associates**  
 Residential Design Consultant  
 Westwood House  
 18 Carr Lane  
 Tankersley  
 Barnsley S75 3BE  
 Tel 07786062364

PROJECT Extensions & Alterations

CLIENT Mr. & Mrs. Nick Gill

TITLE Elevations as Existing



ADDRESS 91 Cobcar Lane,  
Elsecar,  
Barnsley. S74 8BW




DRAWN BY ggg

SCALE 1:100 @ A3 DATE Mar 25

DRAWING No 511-02 REV

Member of the Chartered Institute of Architectural Technologists

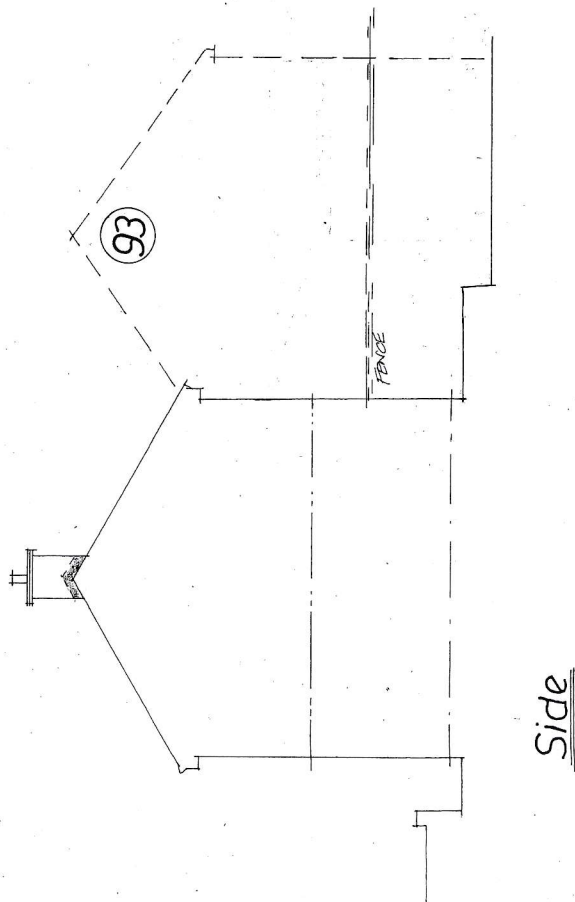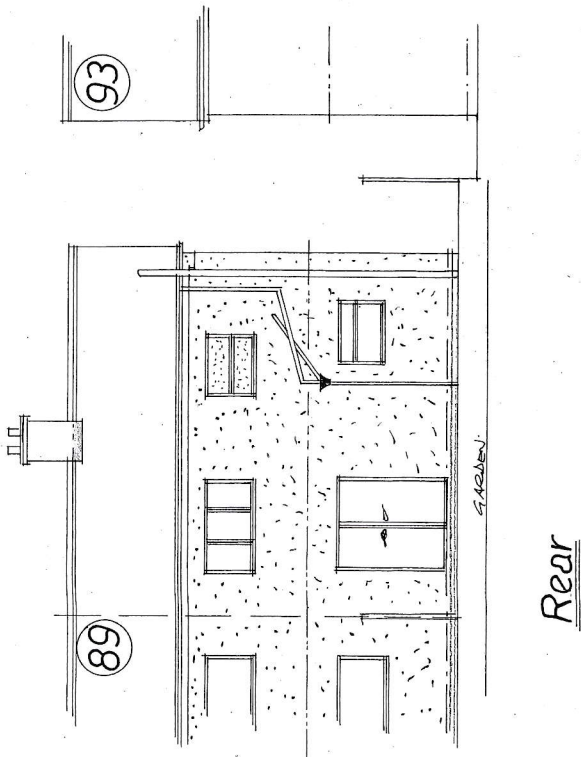

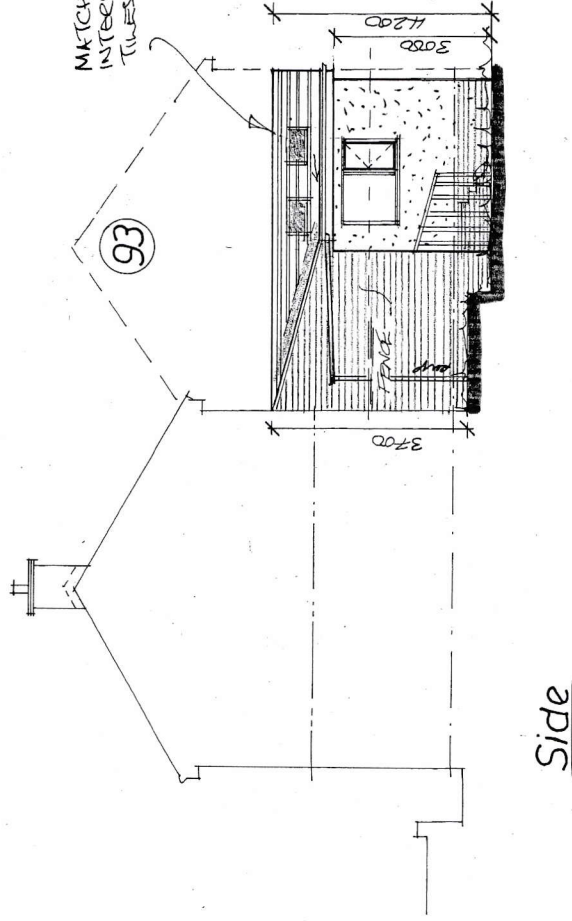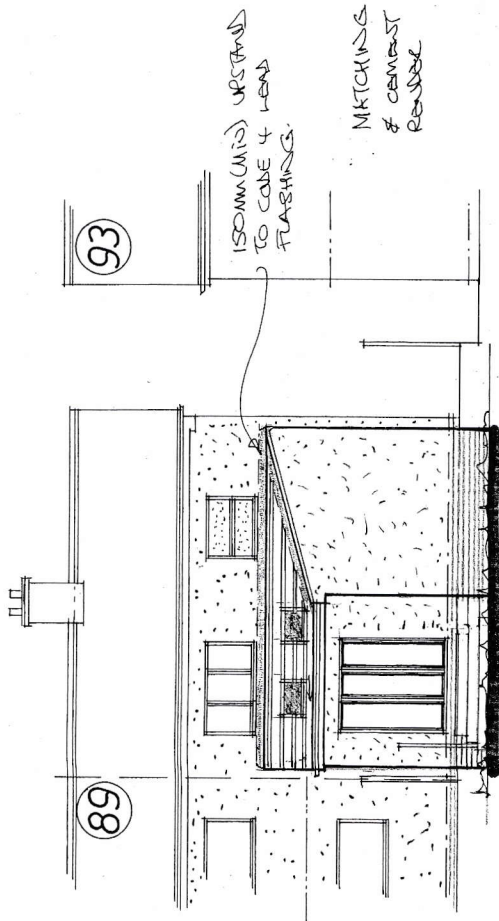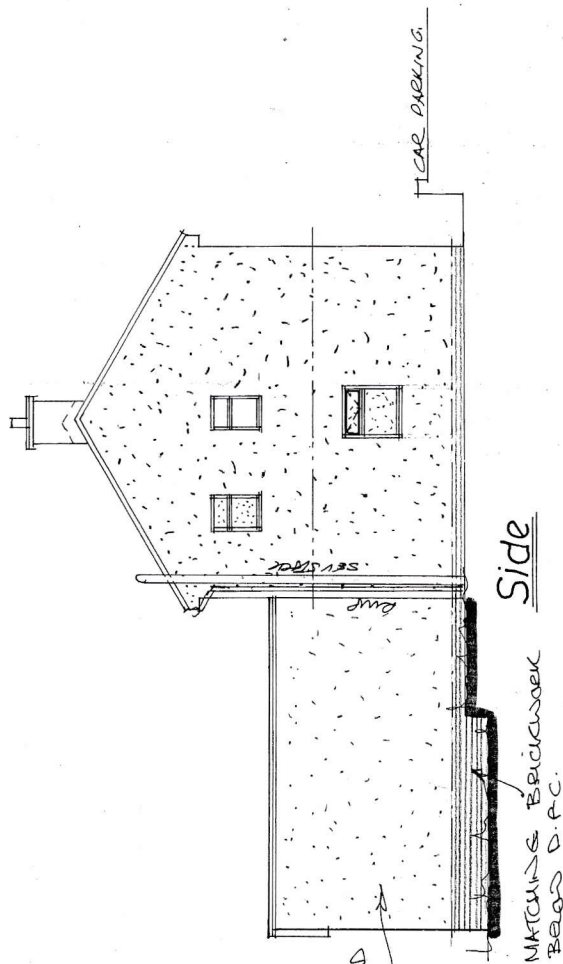

Rev	Notes	Date

**Garry Greetham Associates**  
 Residential Design Consultant  
 Westwood House  
 18 Carr Lane  
 Tankersley  
 Barnsley S75 3BE  
 Tel 07786062364

PROJECT	Extensions & Alterations
CLIENT	Mr. & Mrs. Nick Gill
TITLE	Elevations as Proposed
ADDRESS	91 Cobcar Lane, Elsecar, Barnsley. S74 8BW
DRAWN BY	999
SCALE	1:100 @ A3 DATE Mar 25
DRAWING No	511-04 REV

Member of the Chartered Institute of Architectural Technologists