



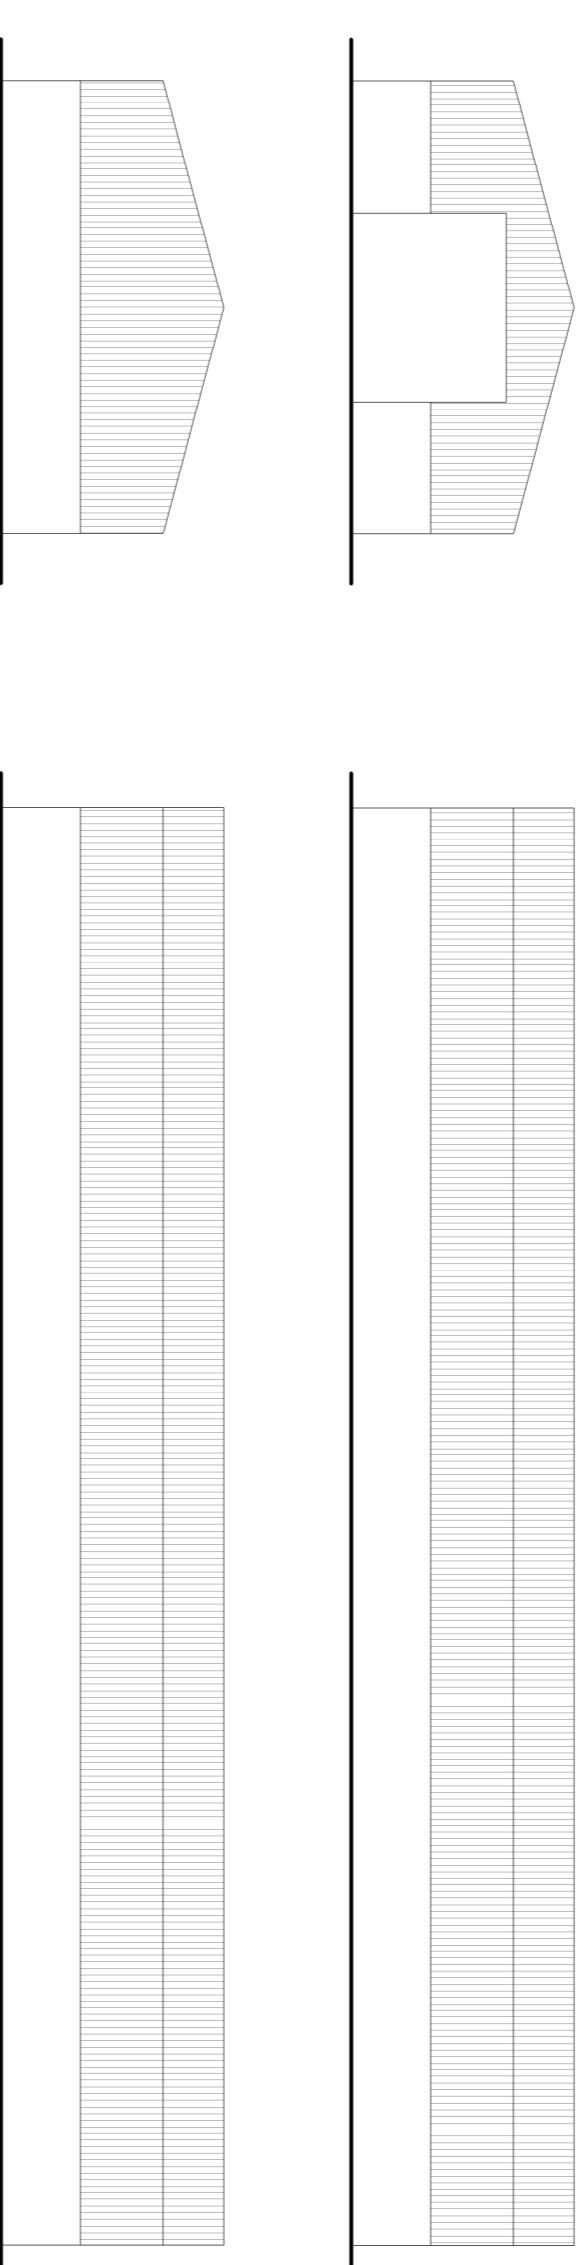

SITE LOCATION 1:1250

CUCKOLD CARR FARM - PROPOSED BUILDING

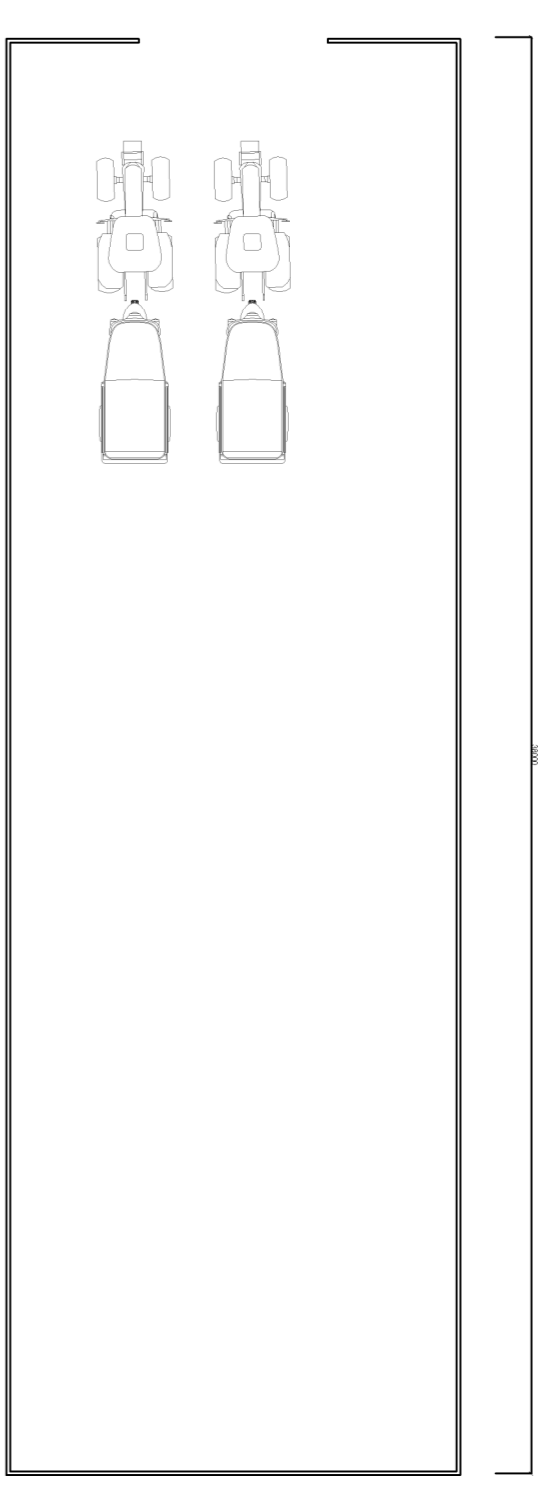

PROPOSED AGRICULTURAL UNIT SCALE 1:200

PROPOSED AGRICULTURAL UNIT
 O/A SIZE 12 X 38M (469M²)
 HEIGHT MAX 6M
 STEEL CLADDING OVER 2M TO BE GREEN/BROWN
 CONCRETE SIDE PANELS UP TO 2M
 TOTAL AREA SIZE INCLUDING WOODLAND 25.4 ACRES
 FIELD A 0.2 ACRES
 FIELD B 6.2 ACRES
 WOODLAND 10 ACRES
 N.B. BUILDING TO BE SITED MINIMUM OF 5M FROM
 NEAREST PUBLIC FOOTPATH

Do not scale from this drawing. Architectural Drawings Ltd to be notified of any discrepancies in figure dimensions and between site conditions and drawings.

© This drawing and the works depicted within are the copyright of Architectural Drawings Ltd and for use on this site only. Where permission should be obtained from Architectural Drawings Ltd before reproduction in whole or part.

Before commencement of the works the contractor must ensure that the site is suitable for the proposed works. All relevant sewer outlets, level levels and connection points. This drawing must be read in conjunction with and checked against the specifications and design layout and engineering drawings.

Discrepancies must be reported to Architectural Drawings Ltd.

The contractor must satisfy himself with the adequacy of the site and ensure that the foundations are appropriate to the ground conditions are used for any part of the works.

This drawing should not be relied upon to give information on ground conditions and foundations.

The Contractor is to sign and the work in compliance with the Building Regulations, relevant current British Standards

SCALE BARS	1	2	3	4	5
1:100	1	2	3	4	5
1:200	2	4	6	8	10
1:500	5	10	15	20	25
1:1250	25	50			

REF: A. BUILDING REPOSITIONED TO ENSURE MINIMUM OF 5M FROM PUBLIC FOOTPATH CROSSING SITE.
 REVISIONS
 architecturaldrawings Ltd.
 The Octagon, Sheffield S1 1PW
 Tel: 01142 291888
 www.architecturaldrawingsltd.co.uk
 info@architecturaldrawingsltd.co.uk

REVISIONS
 CLIENT
MR PEACE
CUCKOLD CARR FARM

TITLE
PROPOSED AGRICULTURAL BUILDING

DRAWING STATUS
PLANNING

SCALE 1:1250/1:200 @ A1

DATE	JUNE 2013	DRAWING NUMBER	REV
JOB NO.	01		A
1005			