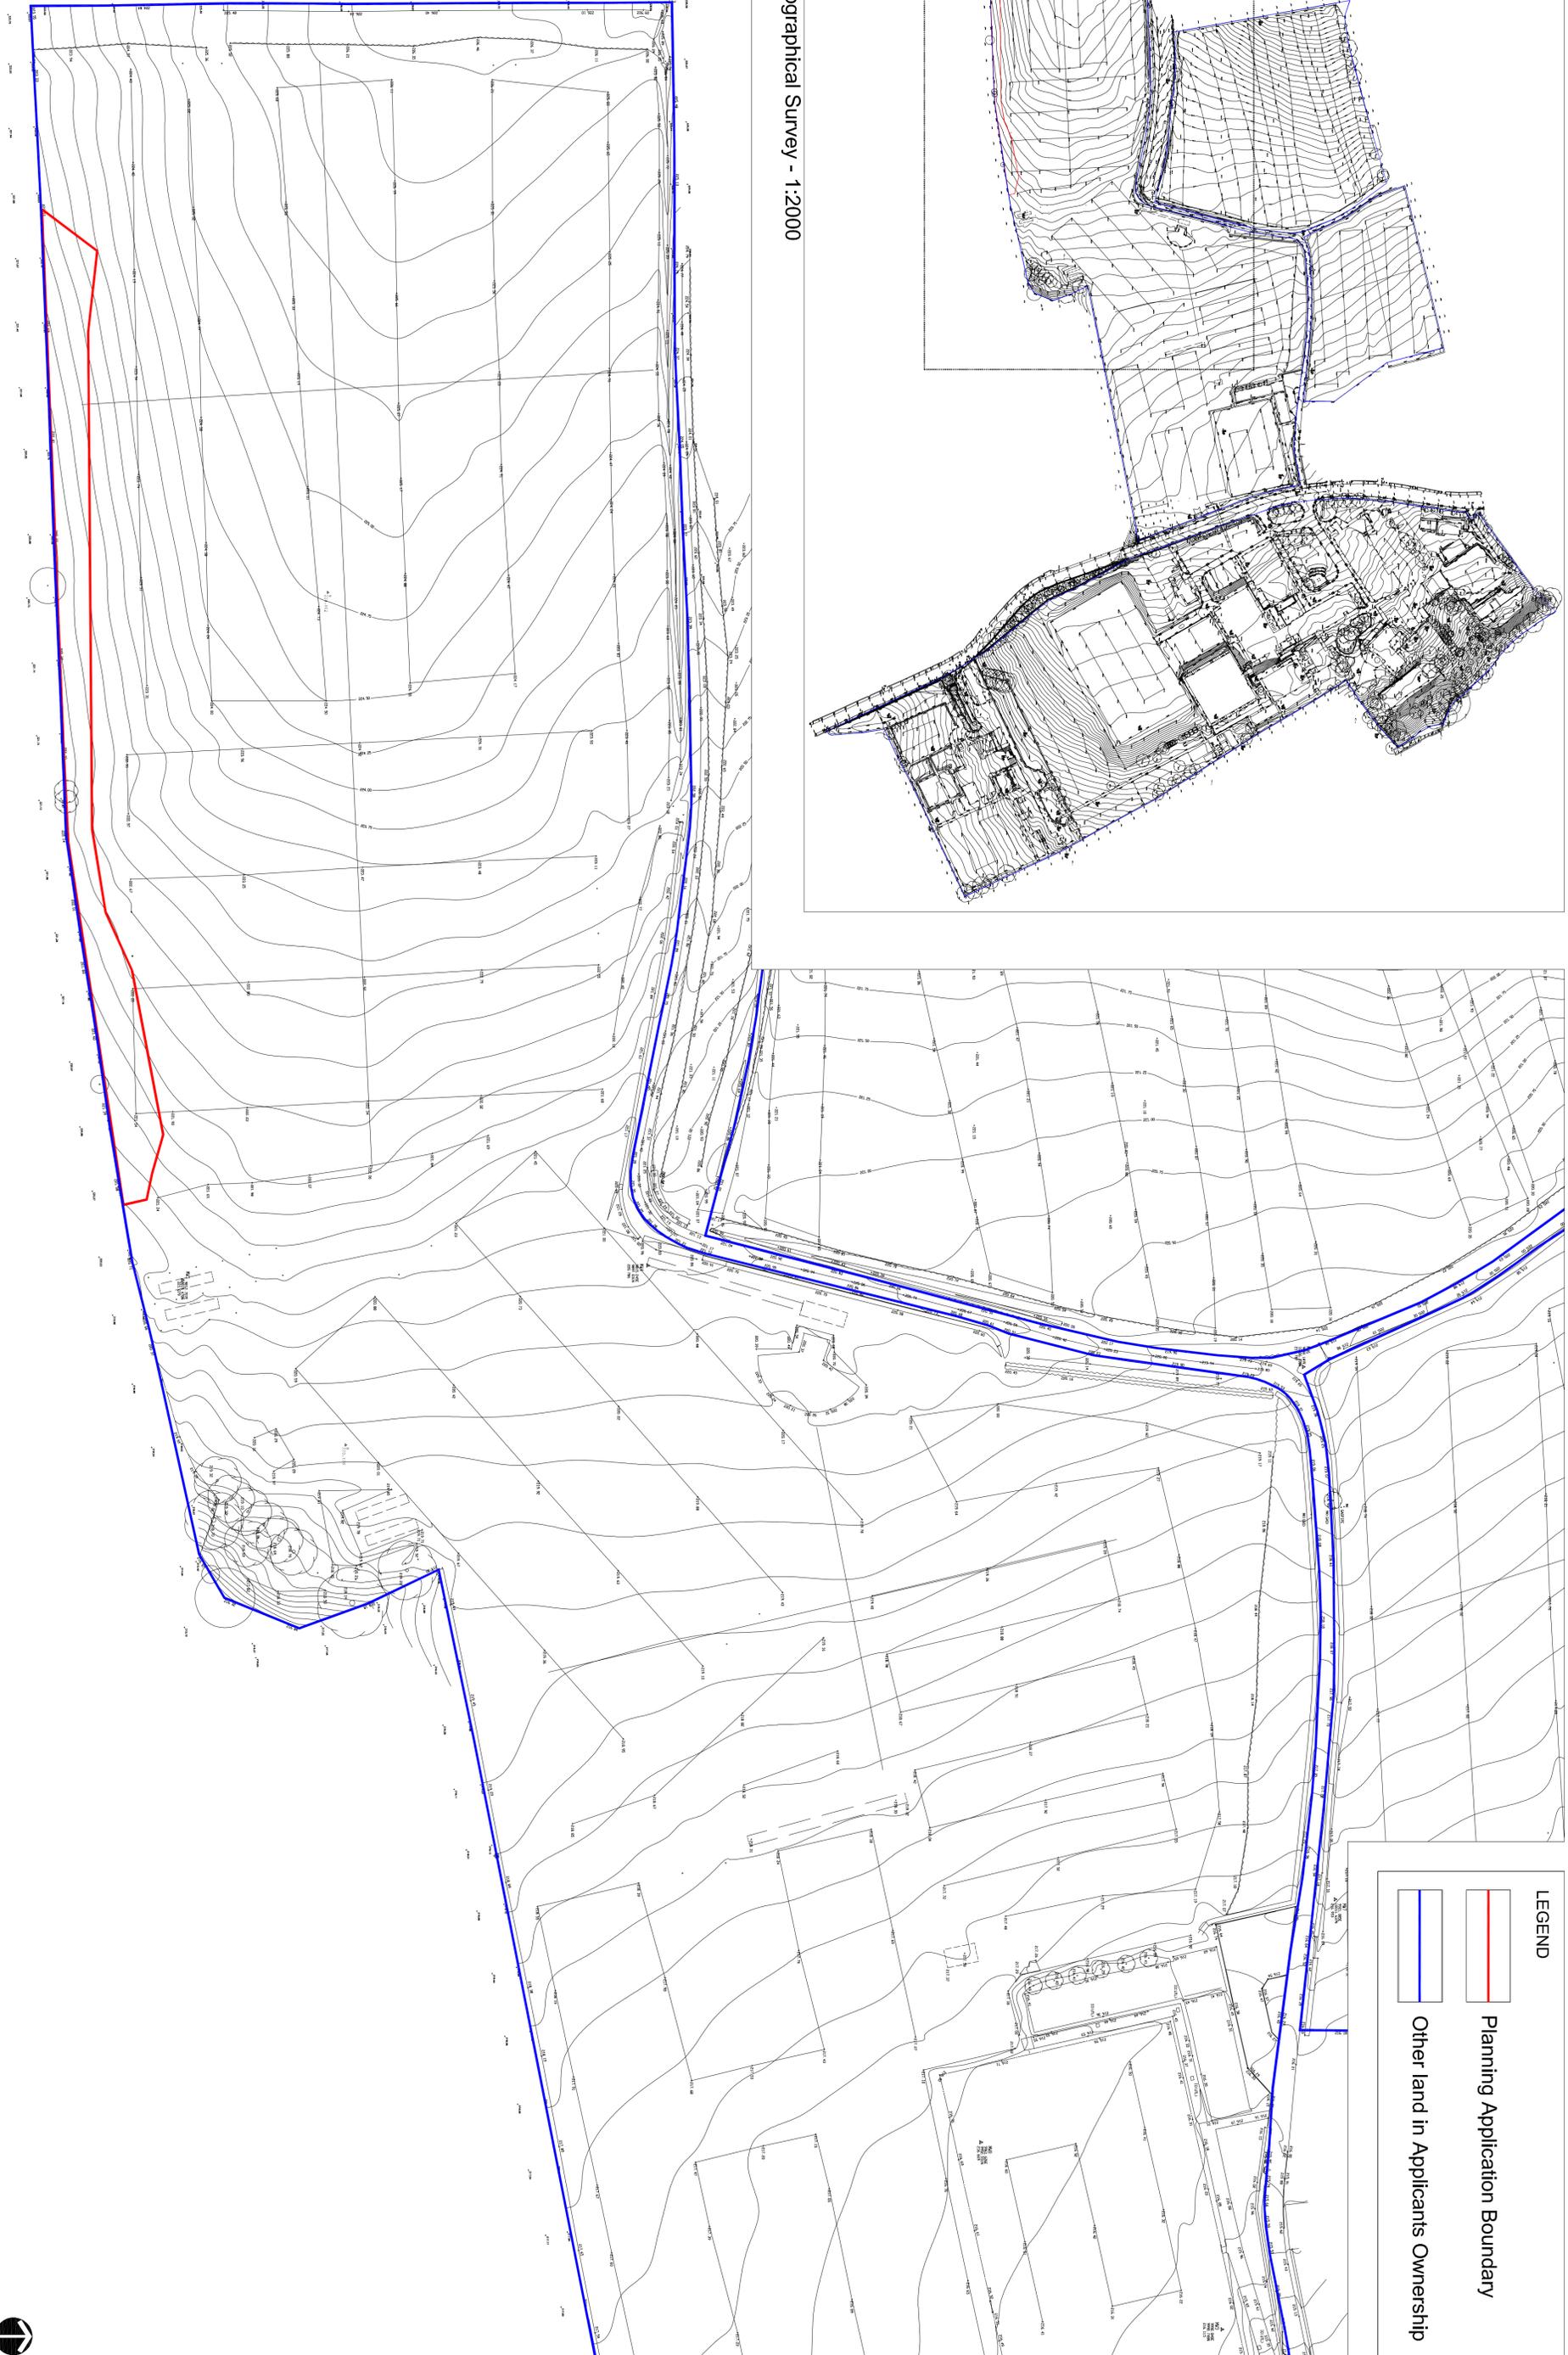


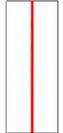
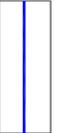
INSET A

Full Site Topographical Survey - 1:2000



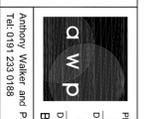
INSET A - Partial Site Topographical Survey - 1:500

**LEGEND**

-  Planning Application Boundary
-  Other land in Applicants Ownership

REV	DESCRIPTION	DATE	REV	DESCRIPTION	DATE
P01	Preliminary Issue	10.12.09			

	Working Risk Reference: CDW/		PROJECT: Existing topographical survey in location of proposed Wind Turbines
	DRAWN: CHD CHECKED: SLL DATE: 14.09.09		PROJECT NO: BPL4_PEN_AWP_DR_94_BW_LL_16_P01
Anthony Walker and Partners Limited 10 Summerville Terrace Newcastle upon Tyne NE4 6EB Tel: 0191 233 0188 Fax: 0191 281 1527 Email: info@awpartners.co.uk www.awpartners.co.uk	PROJECT NO: BPL4_PEN_AWP_DR_94_BW_LL_16_P01	DRAWN: CHD CHECKED: SLL DATE: 14.09.09	PROJECT NO: BPL4_PEN_AWP_DR_94_BW_LL_16_P01

This document is copyright and must not be used, amended or reproduced in any form without express consent from Anthony Walker & Partners