



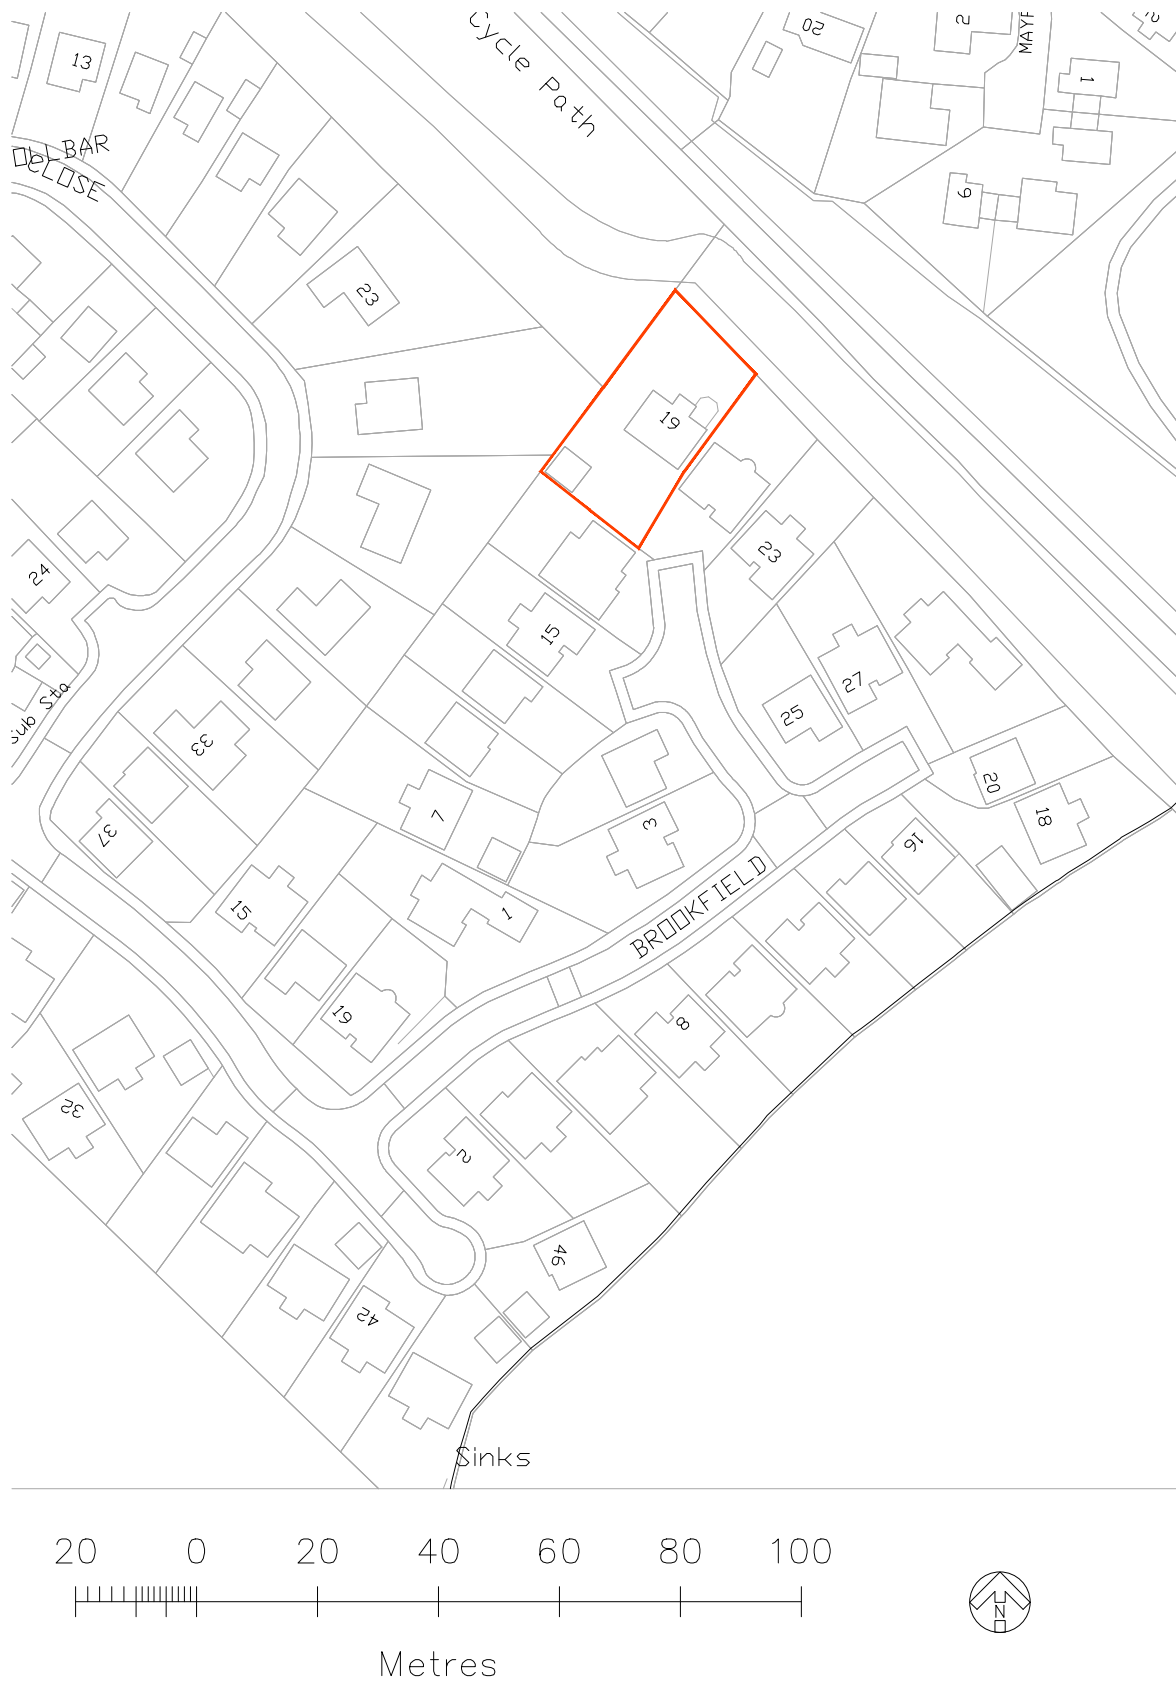

SITE/LOCATION PLAN SCALE 1:1250 @A3

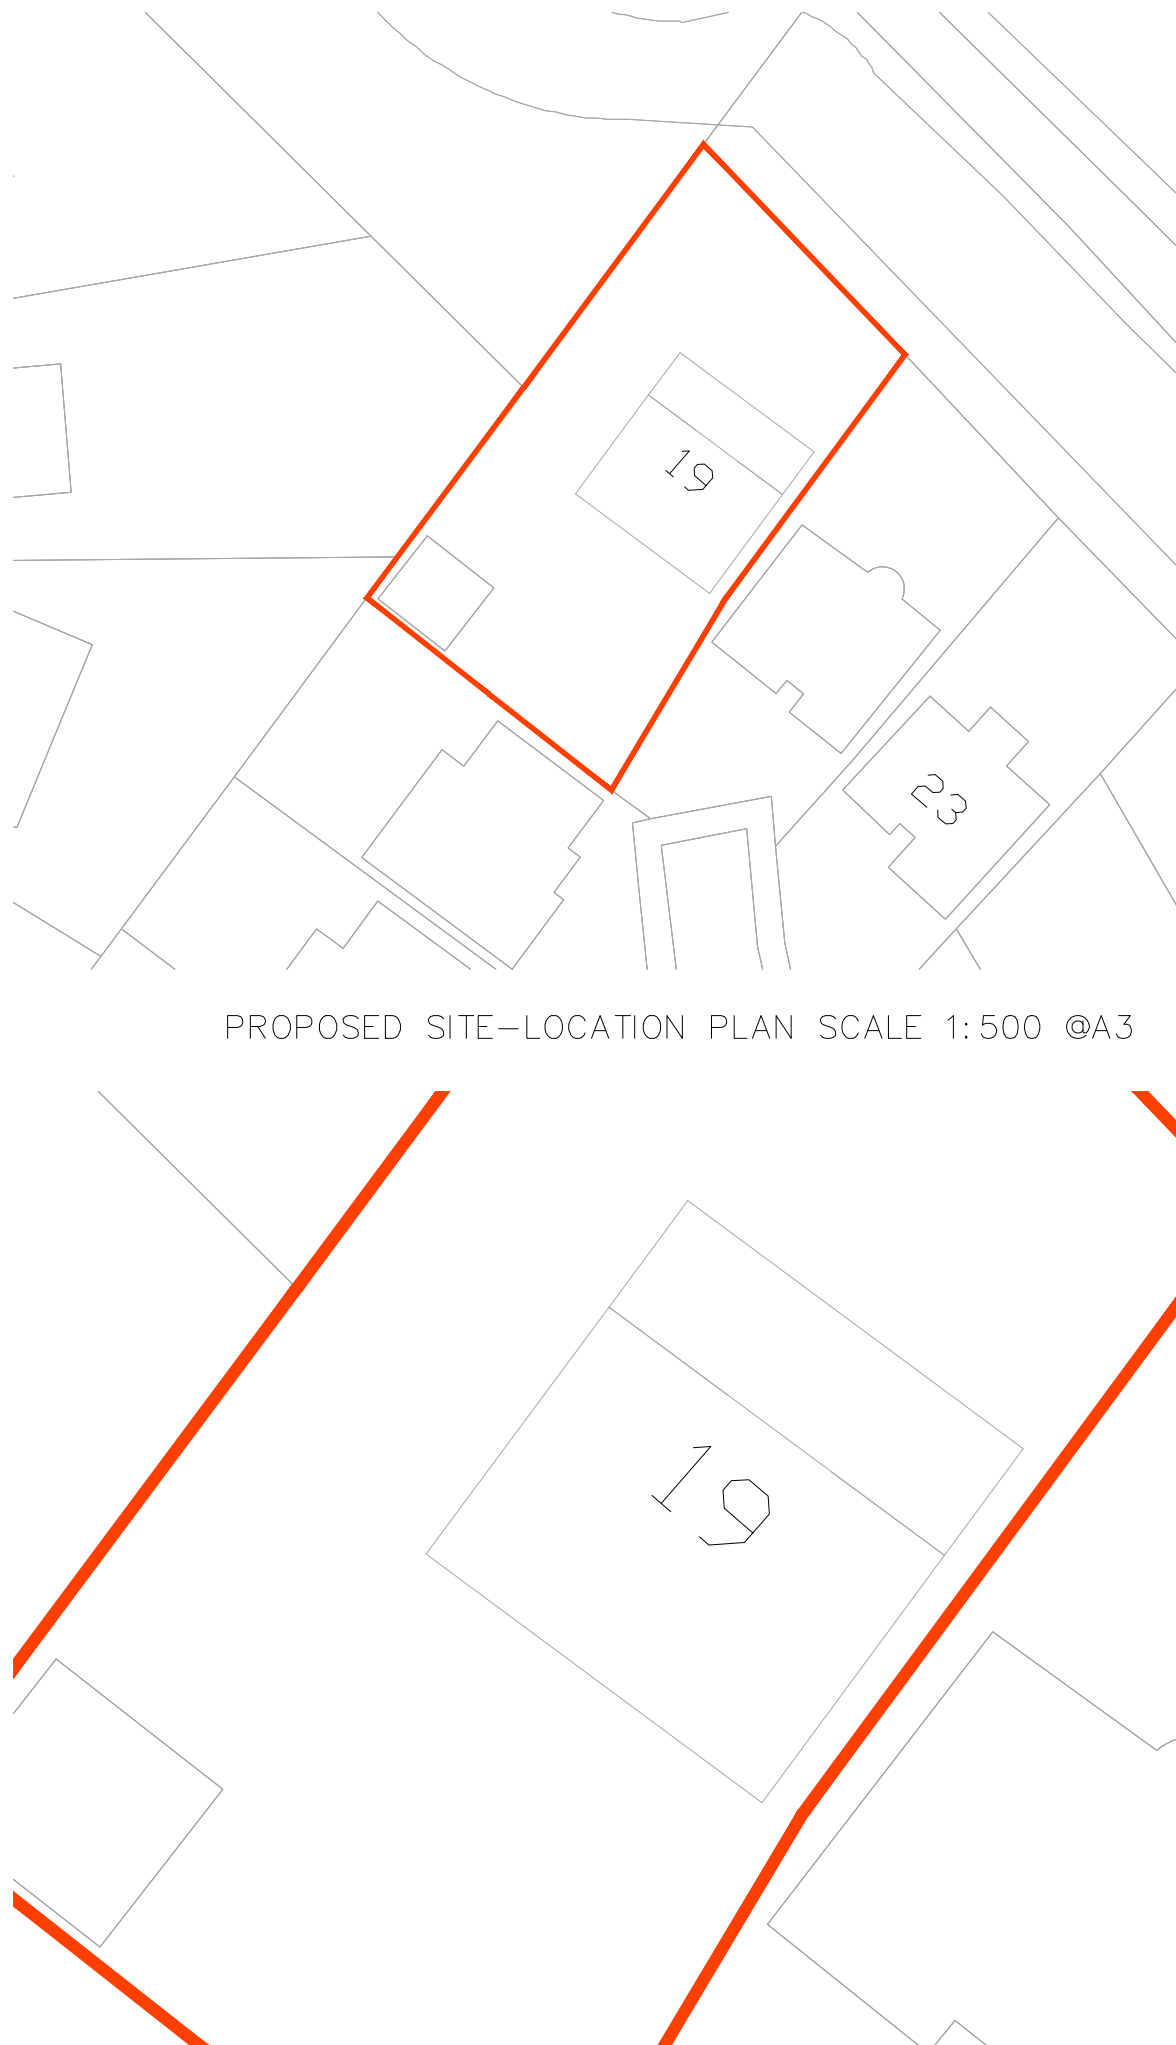

PROPOSED BLOCK PLAN SCALE 1:200 @A3

PROPOSED SITE-LOCATION PLAN SCALE 1:500 @A3

client	VICTORIA CLIFTON	Revision	-	date drawn	08/08/2023	Drawn By	AMA
project	19 BROOKFIELD, OXSPRING, SHEFFIELD S36 8WG	Comments	FIRST ISSUE				
title	EXISTING PLANS						
drawing no	A23-135-02	revision	-				
scale	1:1250/500/200@A3 date drawn 08/06/2023						



SPACE
studio

18 Mylor Road
Sheffield
S11 7PF

Telephone +44 (0) 114 263 1762