


Existing Front Elevation




Existing Side Elevation On 1



Existing Rear Elevation

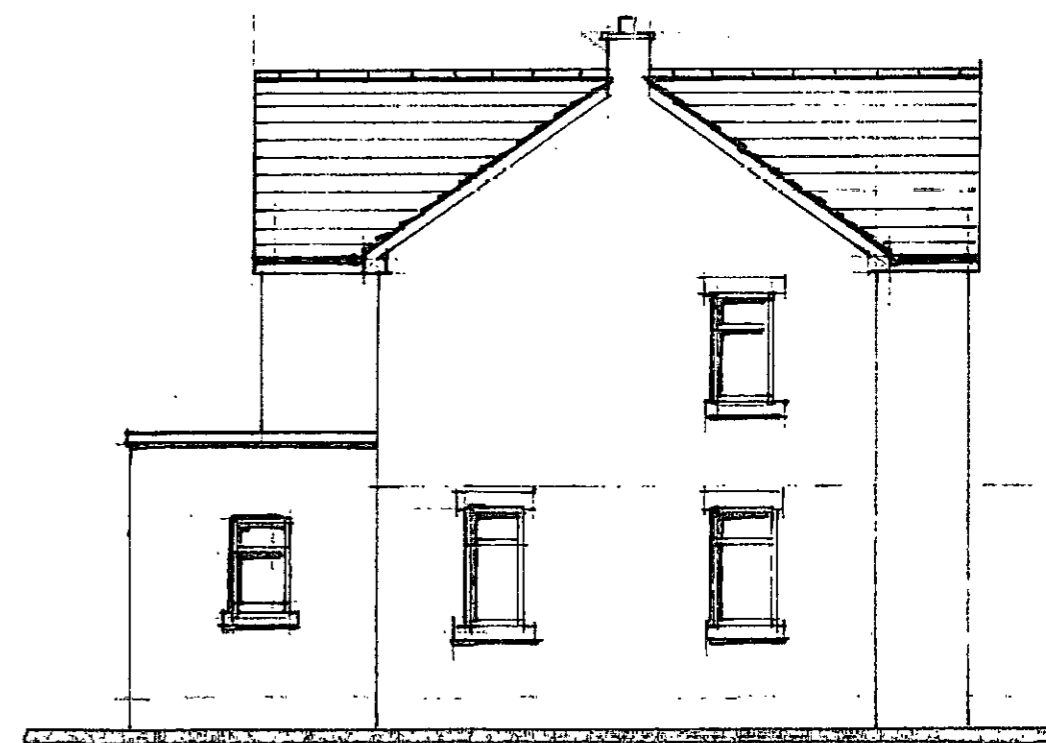

Existing Side Elevation On 2

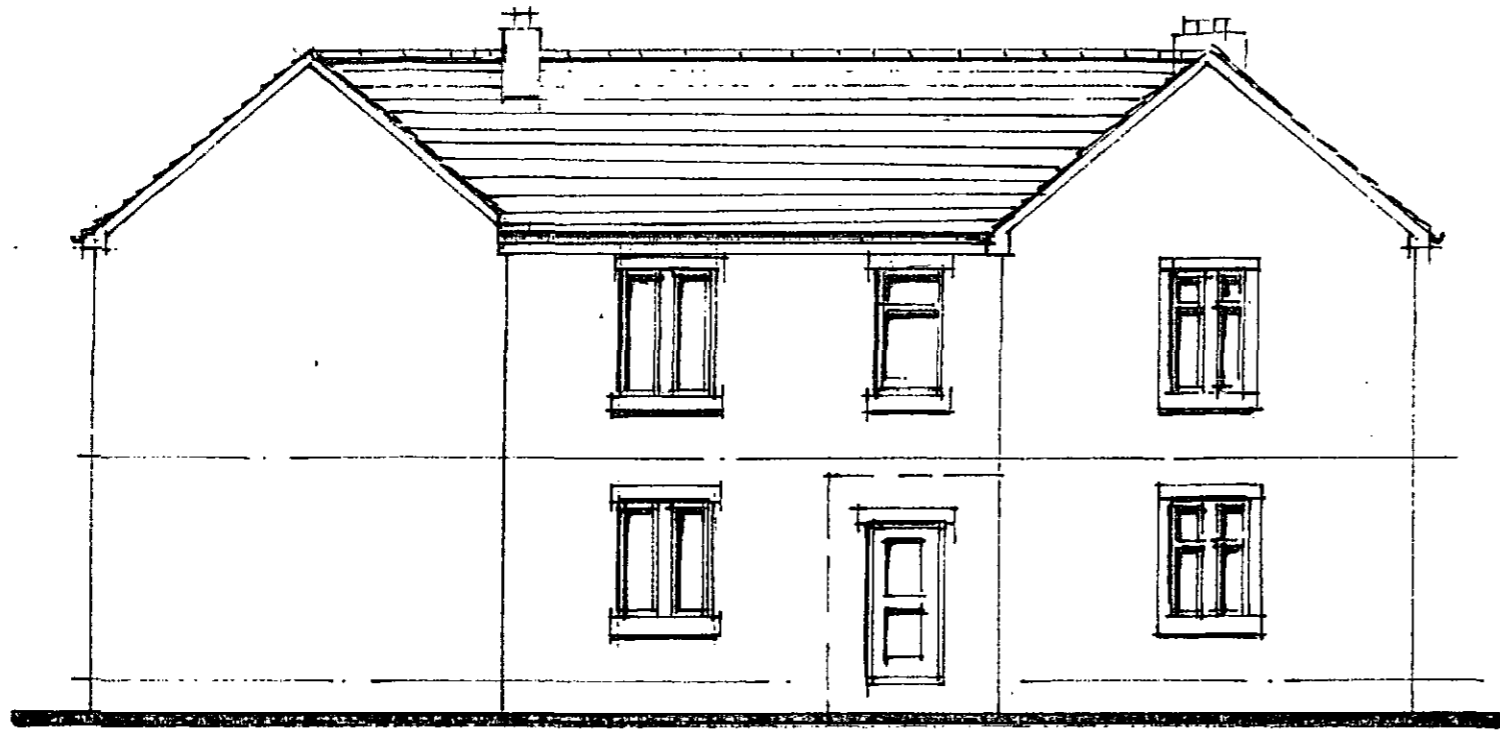

Proposed Front Elevation



Proposed Side Elevation On 1



Proposed Rear Elevation



Proposed Side Elevation On 2