


# Location Plan

Site Address: Bruce Lodge, Pilley Hills, Pilley, Barnsley, S75 3AU

Date Produced: 05-May-2023

Scale: 1:2500 @A4

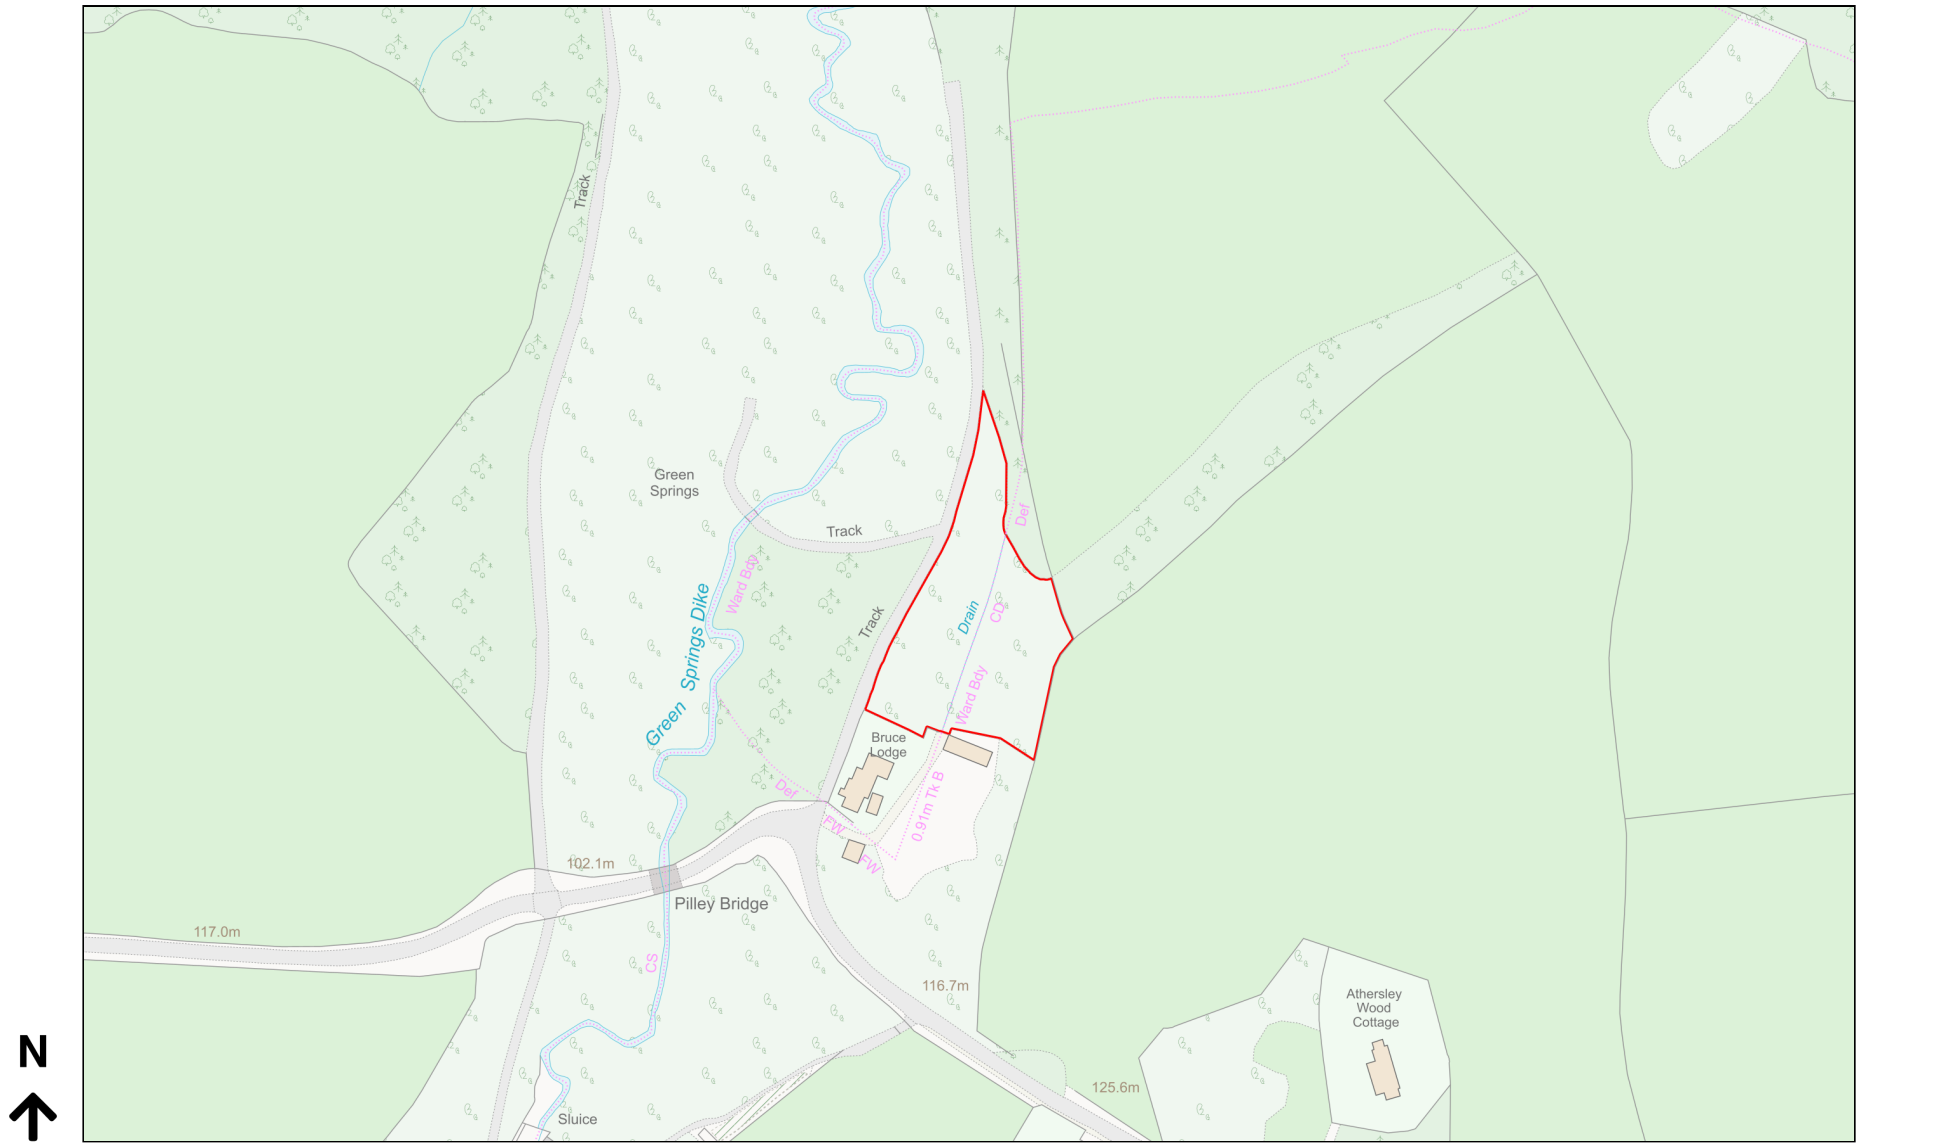

Planning Portal Reference: PP-12140682v1