



ELEVATION A

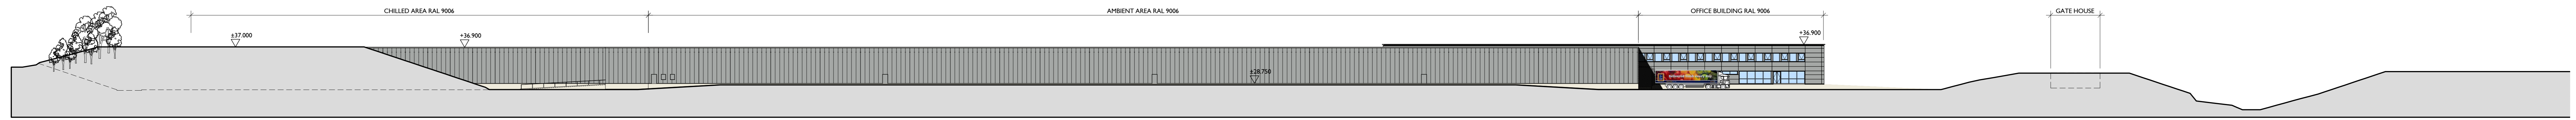


ELEVATION B

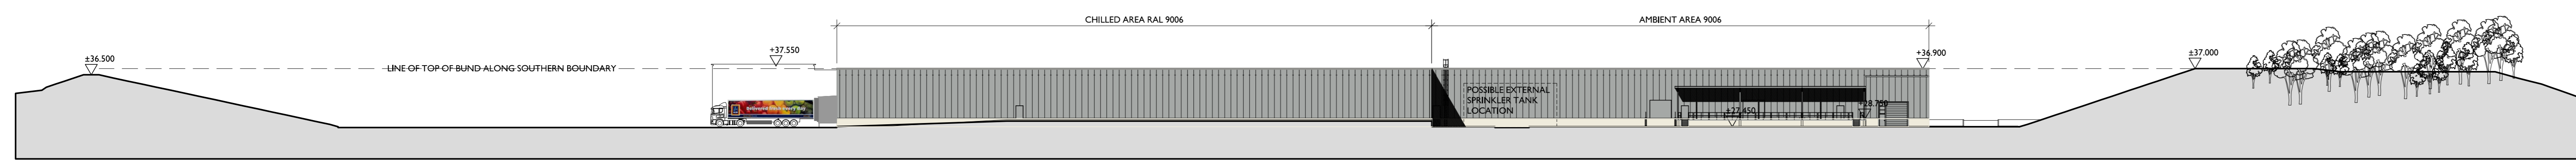


ELEVATION C



ELEVATION D

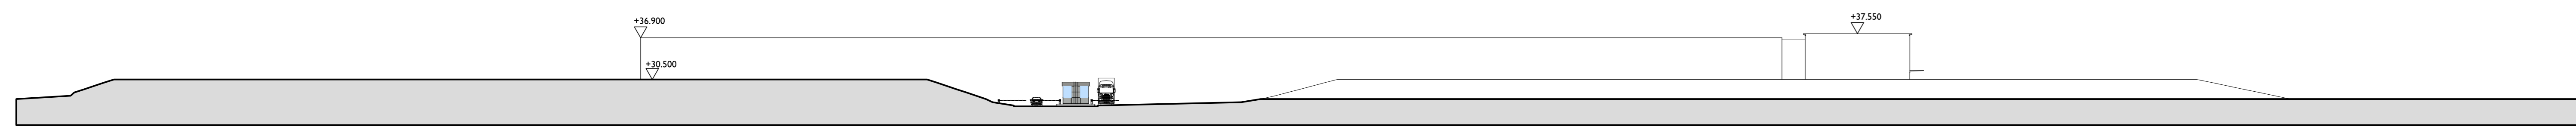

ELEVATION E

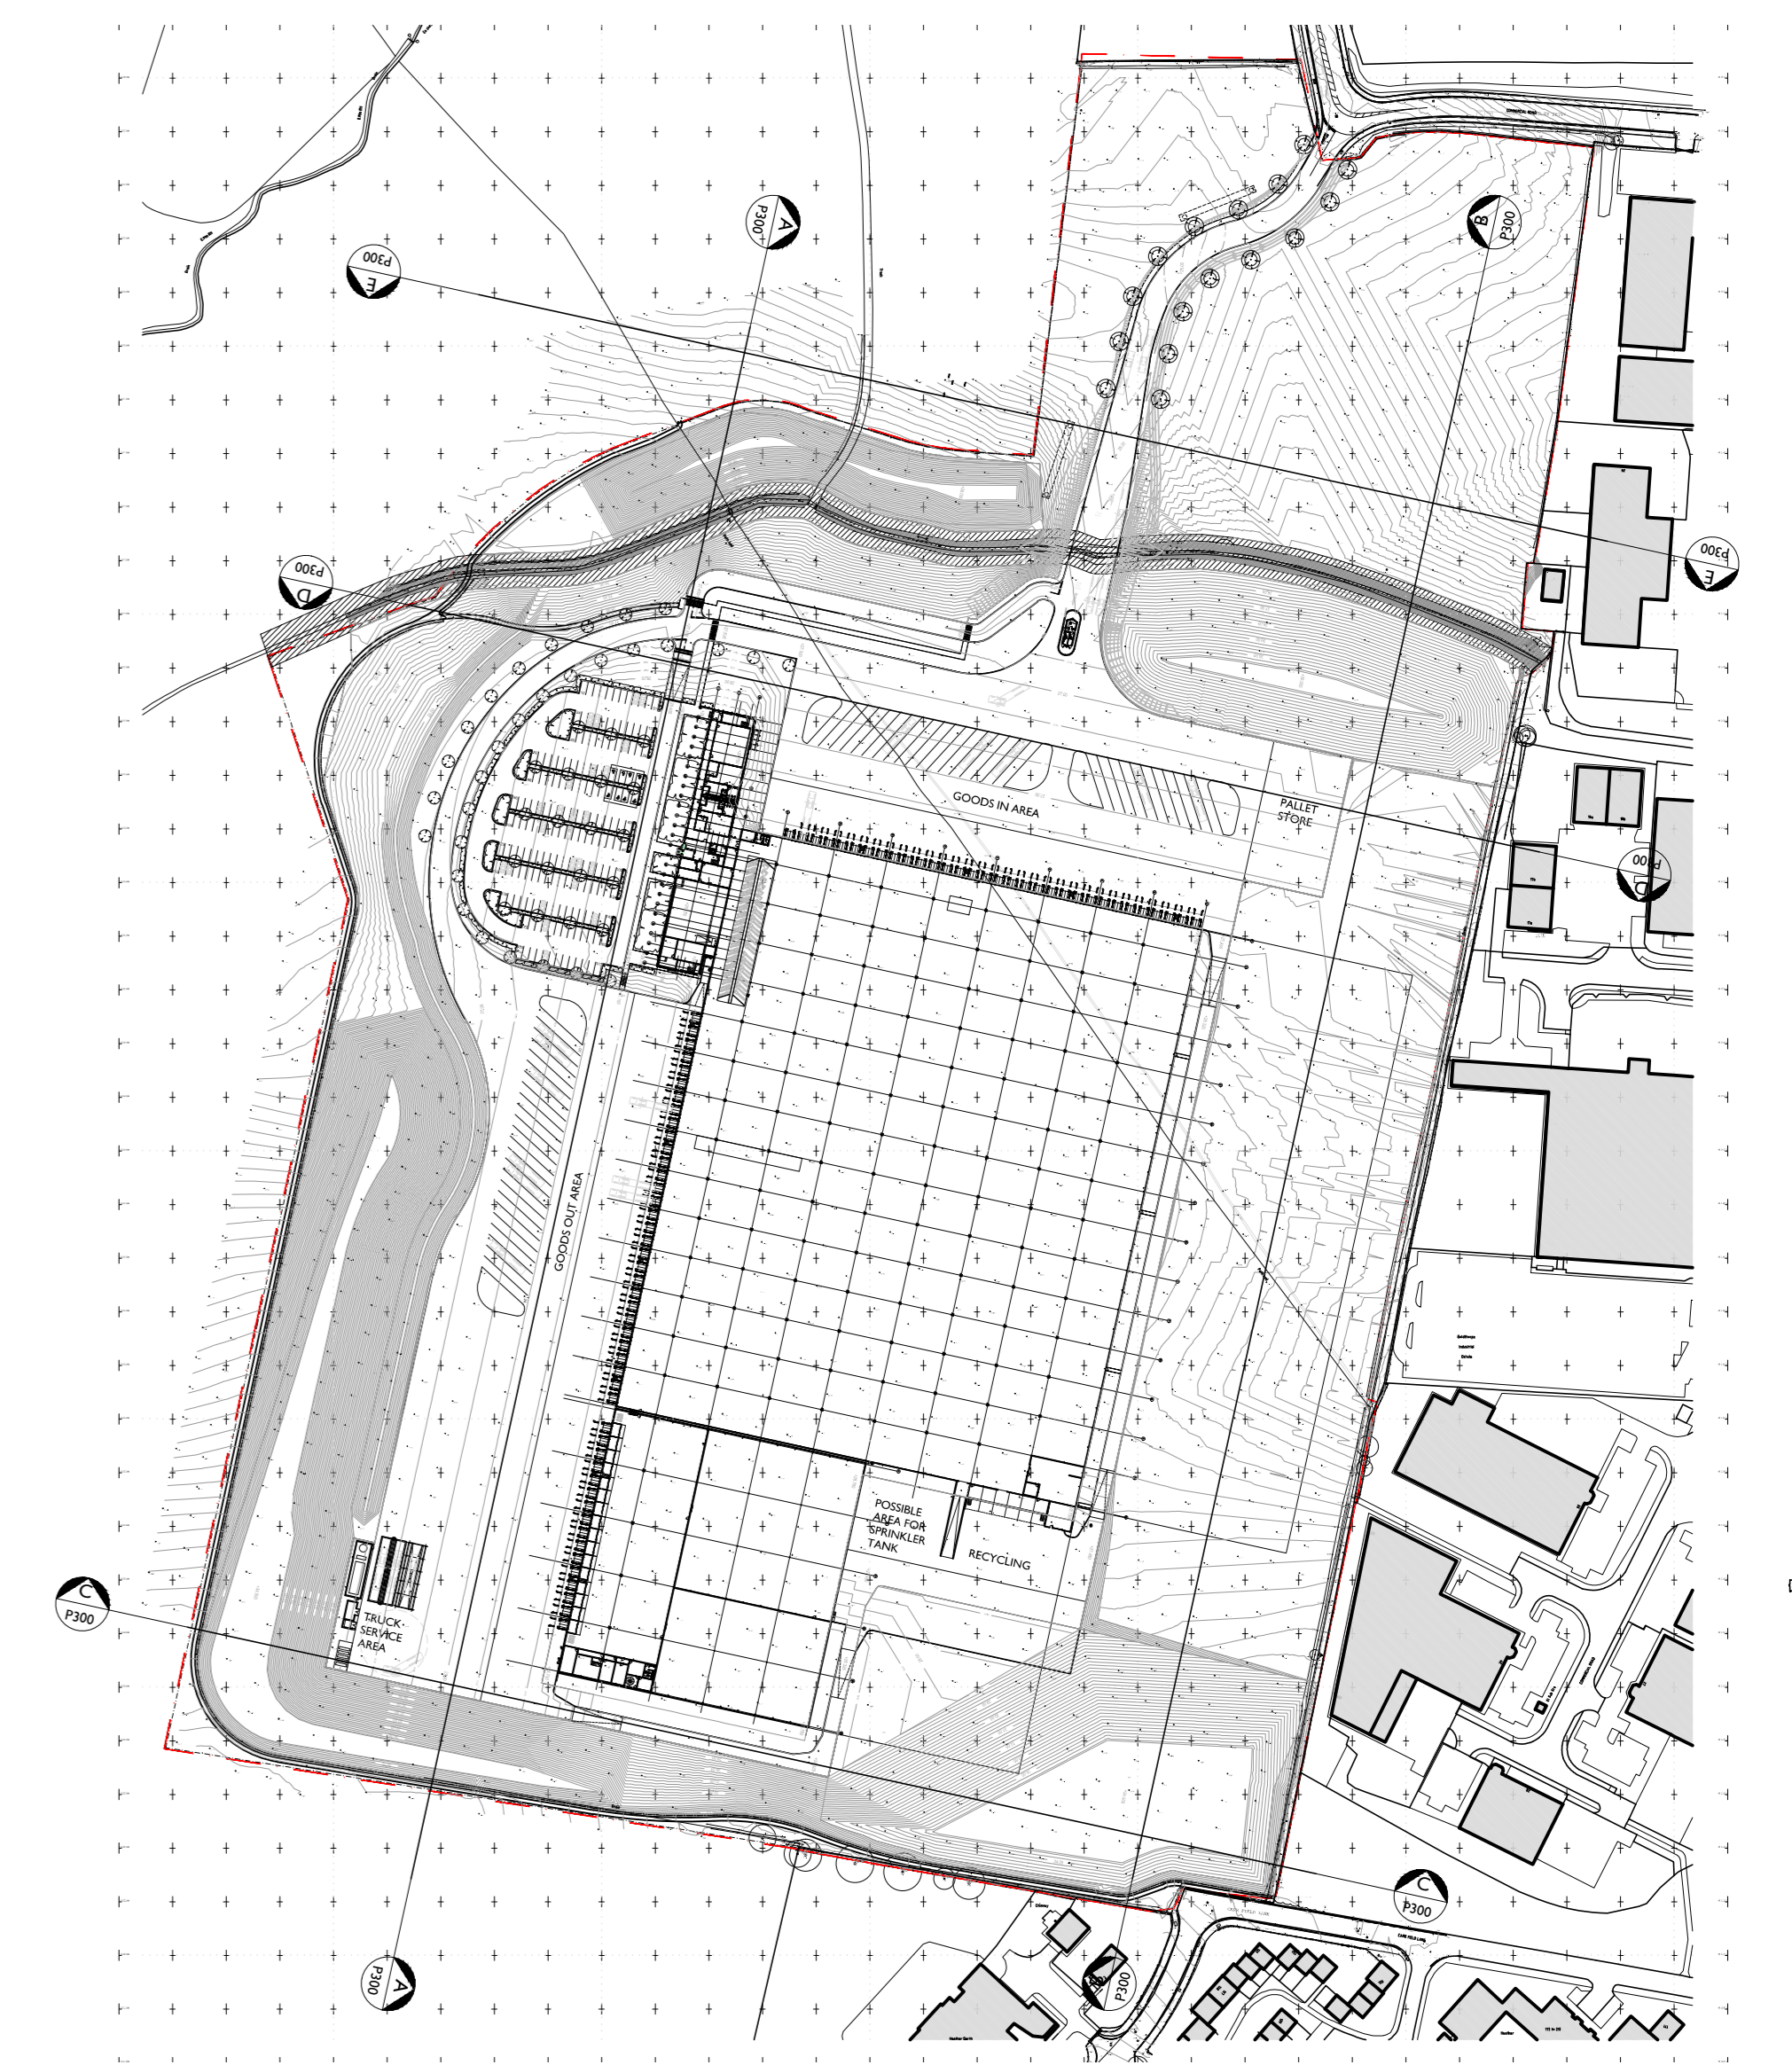

PLAN 1:2500

Dalkin Scotton Partnership
Architects Limited
PLANNING ISSUE

Revise	Description	Date	Drawn	Checked
A	REVISED TO CLIENTS COMMENT 11.09.12 DOCK POOR ADDED BUILDING RESIZED	14.09.12	DJN	SB

DALKIN SCOTTON PARTNERSHIP
ARCHITECTS LIMITED
305 FORT DUNLOP FORT PARKWAY BIRMINGHAM B24 9FD
TEL - 0121 747 1943
FAX - 0121 747 1944
www.dsparchitects.com

CLIENT **ALDI STORES LTD.**

PROJECT **GOLDTHORPE INDUSTRIAL ESTATE
COMMERCIAL ROAD, GOLDTHORPE**

TITLE **REGIONAL DISTRIBUTION CENTRE
ELEVATIONS**

DATE **25.07.12** SCALE **1:500 @ A0** DRAWN **DJN** CHECKED **SB**

DWG No. **Y11A25-01-P300** REVISION **A** NORTH

