



Front

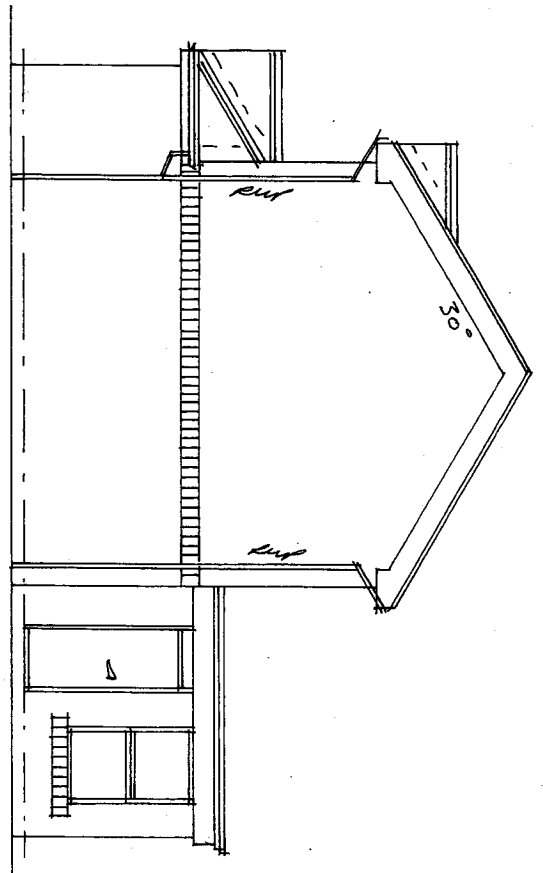


Side

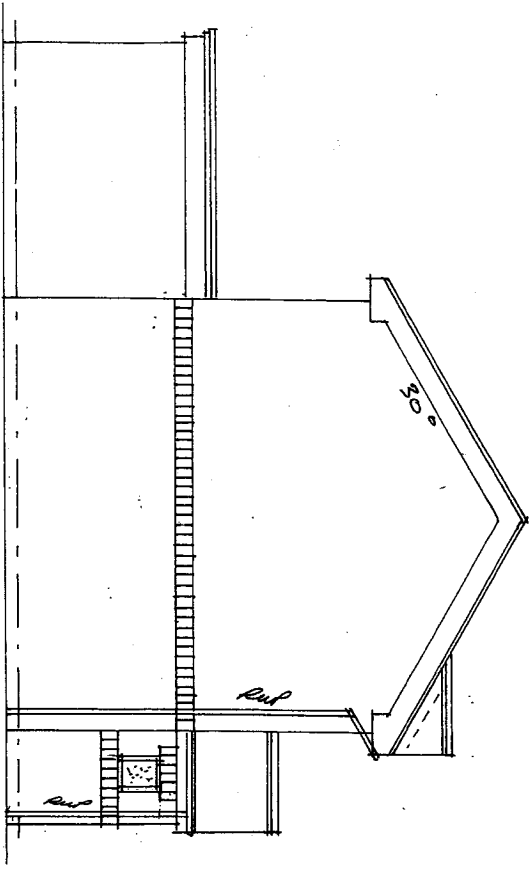

Side

Garry Associates Residential Design Consultant Westwood House 18 Carr Lane Tankersley Barnsley S75 3BE Tel(01226)746573	
Project Front Extension	
Client Mr. & Mrs. P. Kirby	
Title Elevations as Existing	
Address 9 Silkstone Close, Tankersley, Barnsley. S75 3AZ	
Drawn By 999	
Scale 1:100 Date Apr 21	
Drawing No 958-02 REV	
Member of the Chartered Institute of Architectural Technologists	


Rev	Notes	Date

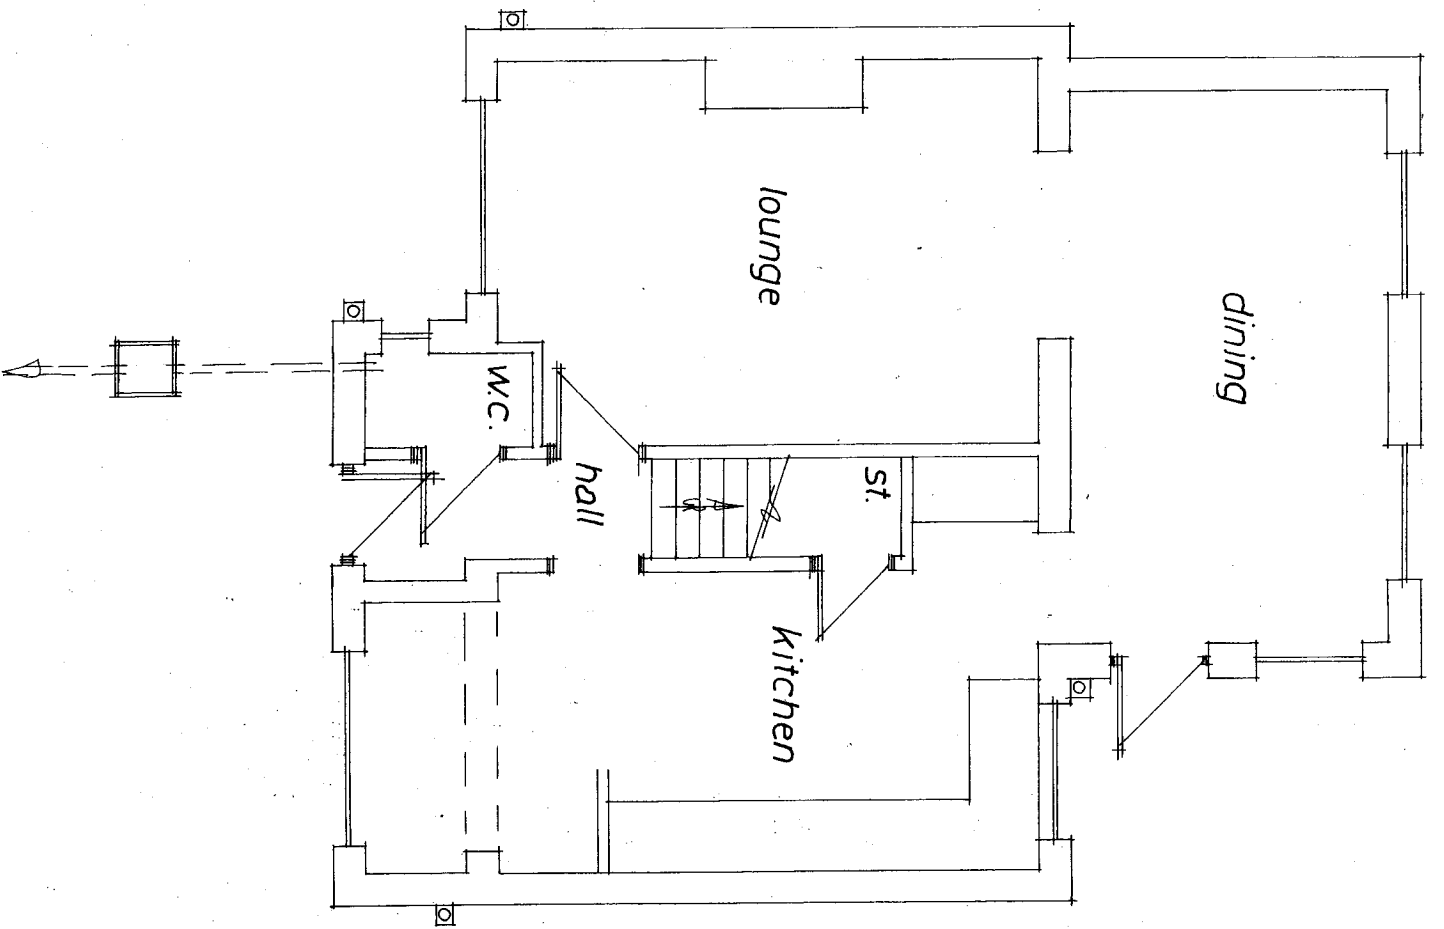

Rev	Notes	Date


Garry Greetham Associates
 Residential Design Consultant
 Westwood House
 18 Carr Lane
 Tankersley
 Barnsley S75 3BE
 Tel(01226)746573

Project Front Extension
Client Mr. & Mrs. P. Kirby
Title G. F. Layout as Existing
Address
 9 Silkstone Close, Tankersley,
 Barnsley, S75 3AZ
Drawn by 999
Scale 1:50 **Date** Apr 21
Drawing No 958-03 **Rev**
 Member of the Chartered Institute
 of Architectural Technologists

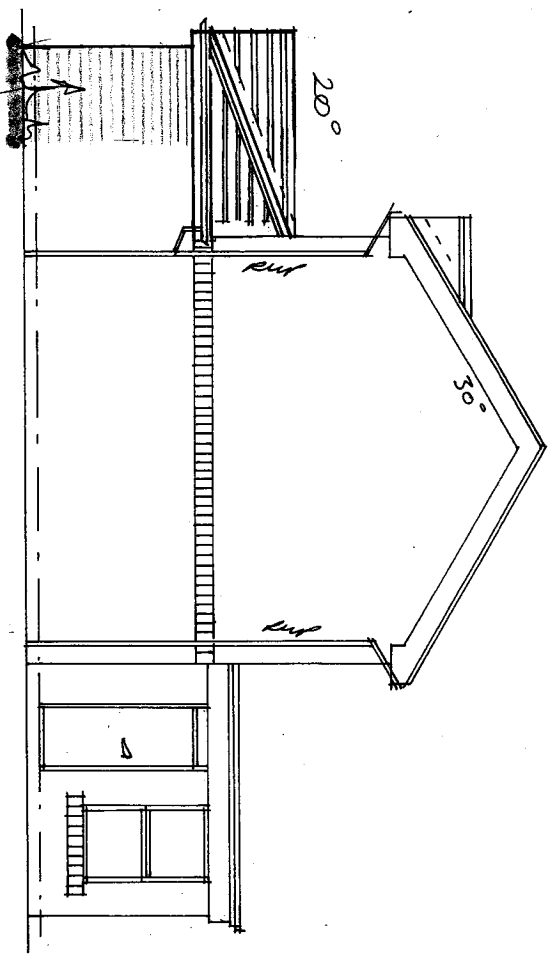


Side

MATCHING END
MULTI BRICKWORK
BRICKWORK

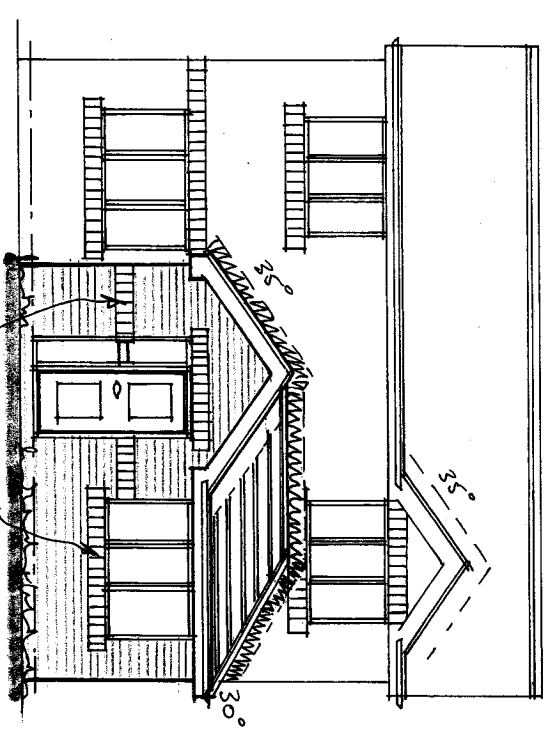

Front


MATCHING BURE
SADIAR CASES
ACTING AS CING
HANDLE & DETAIL

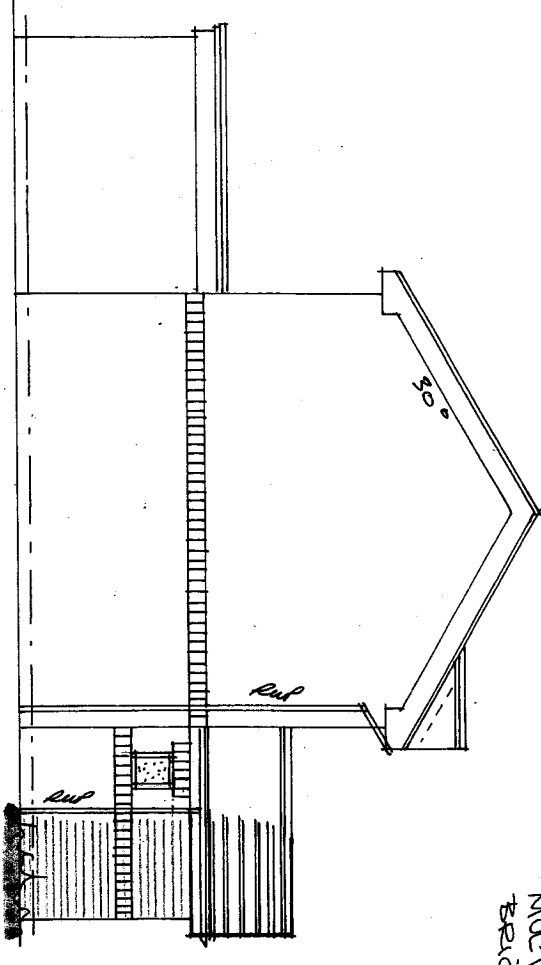

Side

Garry Associates Residential Design Consultant Westwood House 18 Carr Lane Tankersley Barnsley S75 3BE Tel(01226)746573	
PROJECT Front Extension	
CLIENT Mr. & Mrs. P. Kirby	
TITLE Elevations as Proposed	
ADDRESS 9 Silkstone Close, Tankersley, Barnsley, S75 3AZ	
DRAWN BY 999	
SCALE 1:100	
DATE Apr 21	
DRAWING No 958-04	
Member of the Chartered Institute of Architectural Technologists	

Rev	Notes	Date

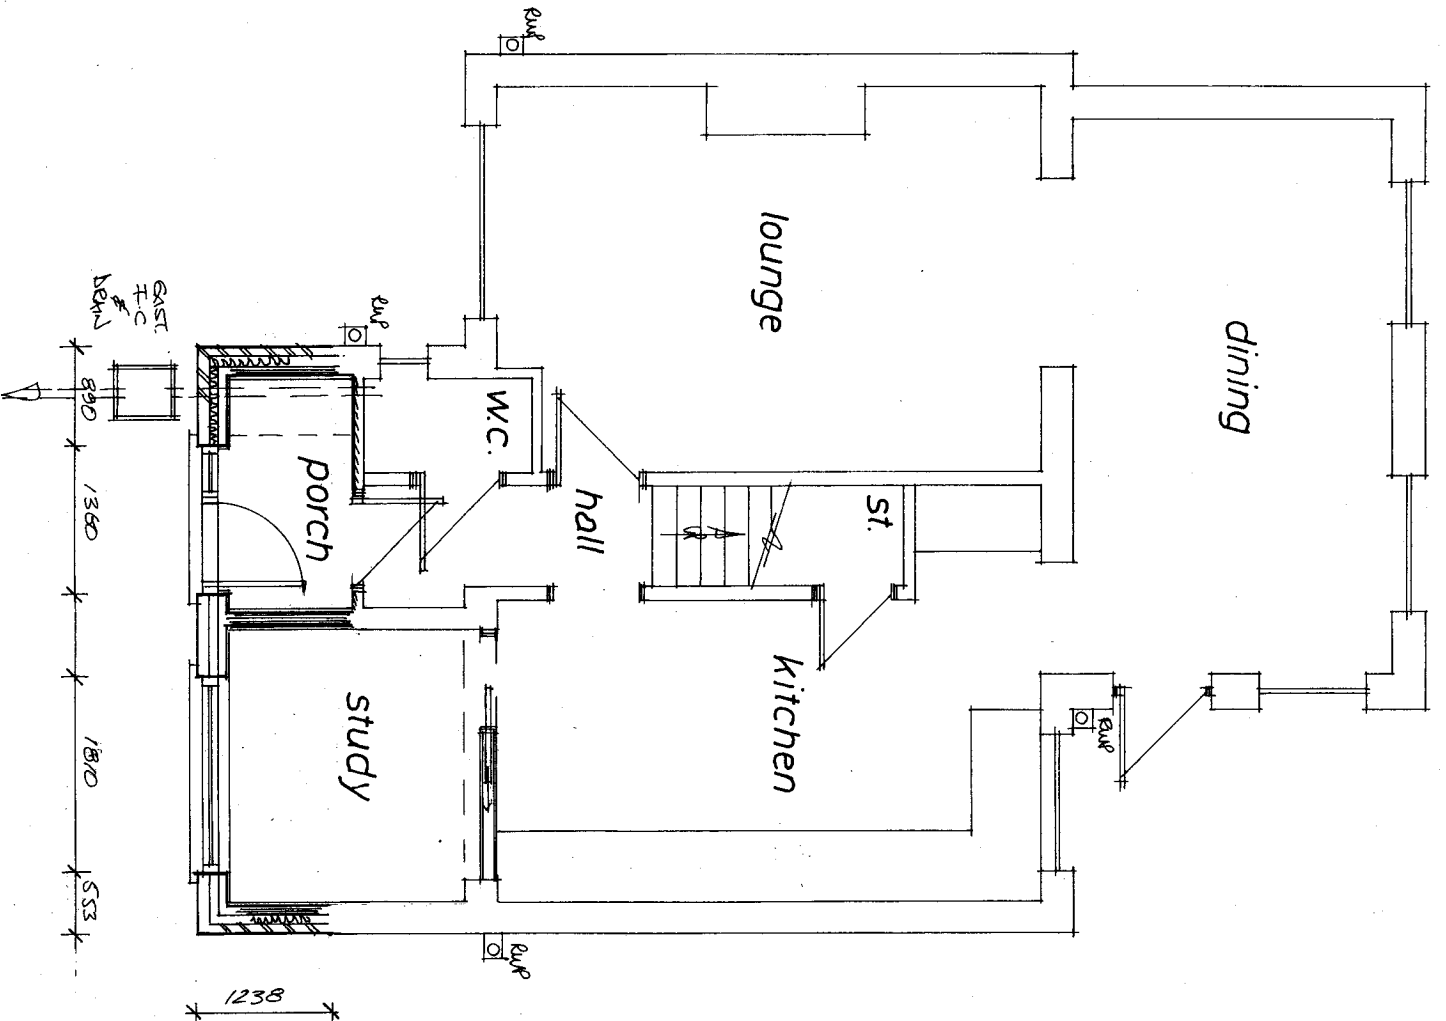

Rev	Notes	Date

Garry Greetham Associates
 Residential Design Consultant
 Westwood House
 18 Carr Lane
 Tankersley
 Barnsley S75 3BE
 Tel(01226)746573

Project Front Extension
Client Mr. & Mrs. P. Kirby
Title G. F. Layout as Proposed
Address 9 Silkstone Close, Tankersley, Barnsley, S75 3AZ
Drawn by 990
Scale 1:50 **Date** Apr 21
Drawing No 958-05 **Rev**

Member of the Chartered Institute of Architectural Technologists