


Bolingbroke House

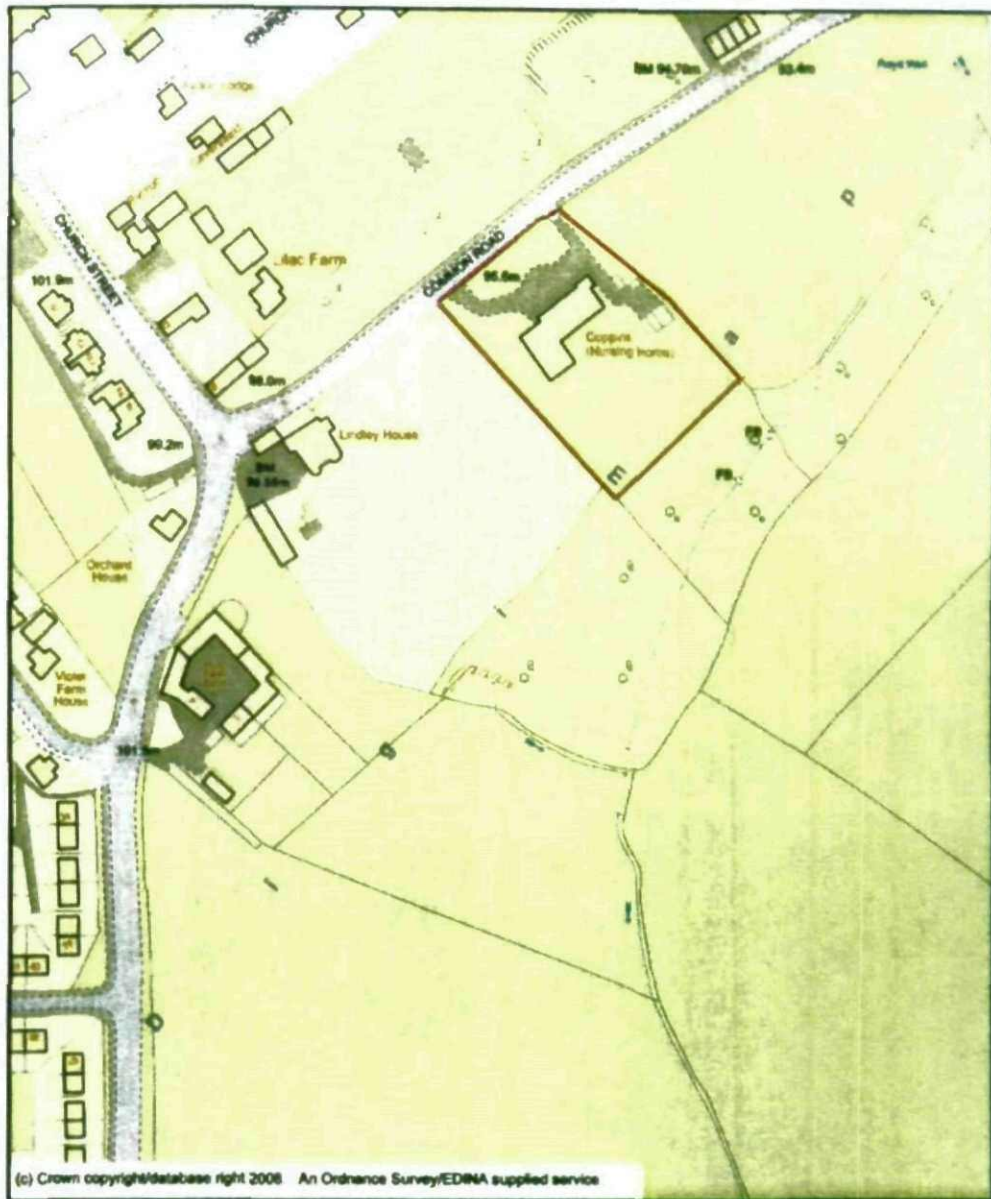

Scale 1:2500



This map is drawn on the GB National Grid

Heights (if given) are in metres above Newlyn datum. The representation of a road, track or path is no evidence of a right of way. The alignment of tunnels is approximate.

Reproduced using significant survey information from Ordnance Survey basic and derived scales digital data with the permission of the controller of Her Majesty's Stationary Office

Produced on Jan 6, 2009 2.25.06 PM


Produced for DWA Architects

Produced by EDINA Digimap
Data Library
University of Edinburgh
Causeswayside House
160 Causeswayside
Edinburgh EH9 1PR

EDINA
Digimap




South Eastern Elevation

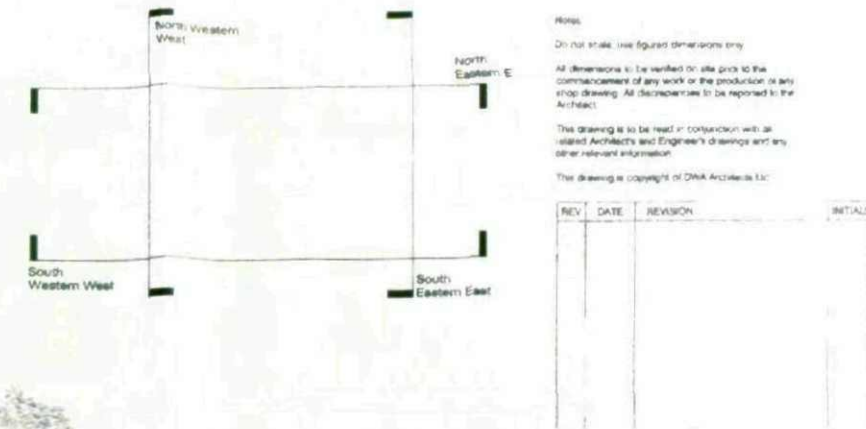

Notes:
 Do not scale, use figured dimensions only.
 All dimensions to be verified on site prior to the commencement of any work or the production of any shop drawing. All discrepancies to be reported to the Architect.
 This drawing is to be read in conjunction with all related Architect's and Engineer's drawings and any other relevant information.
 This drawing is copyright of DWA Architects Ltd.

Materials Schedule

- Render:**
- ① Off White weber.pral render two coat sand/cement render
 - ② Earth weber.pral render two coat sand/cement render
- Timber Cladding:**
- ③ Cedar Boarding natural colour
- Stone:**
- ④ Natural colour Stone
- Roof:**
- ⑤ Seedam roof
- Flat Roof:**
 Tropical flat roofing membrane - grey finish
- Rainwater Goods**
 Black upvc deep flow - rise and fall brackets
 Black upvc downpipes
- Windows/Doors**
 Double glazed Aluminium frames powder coated RAL 7012
- Balconies/Juliettes**
 Galvanised mild steel powder coated RAL 7012

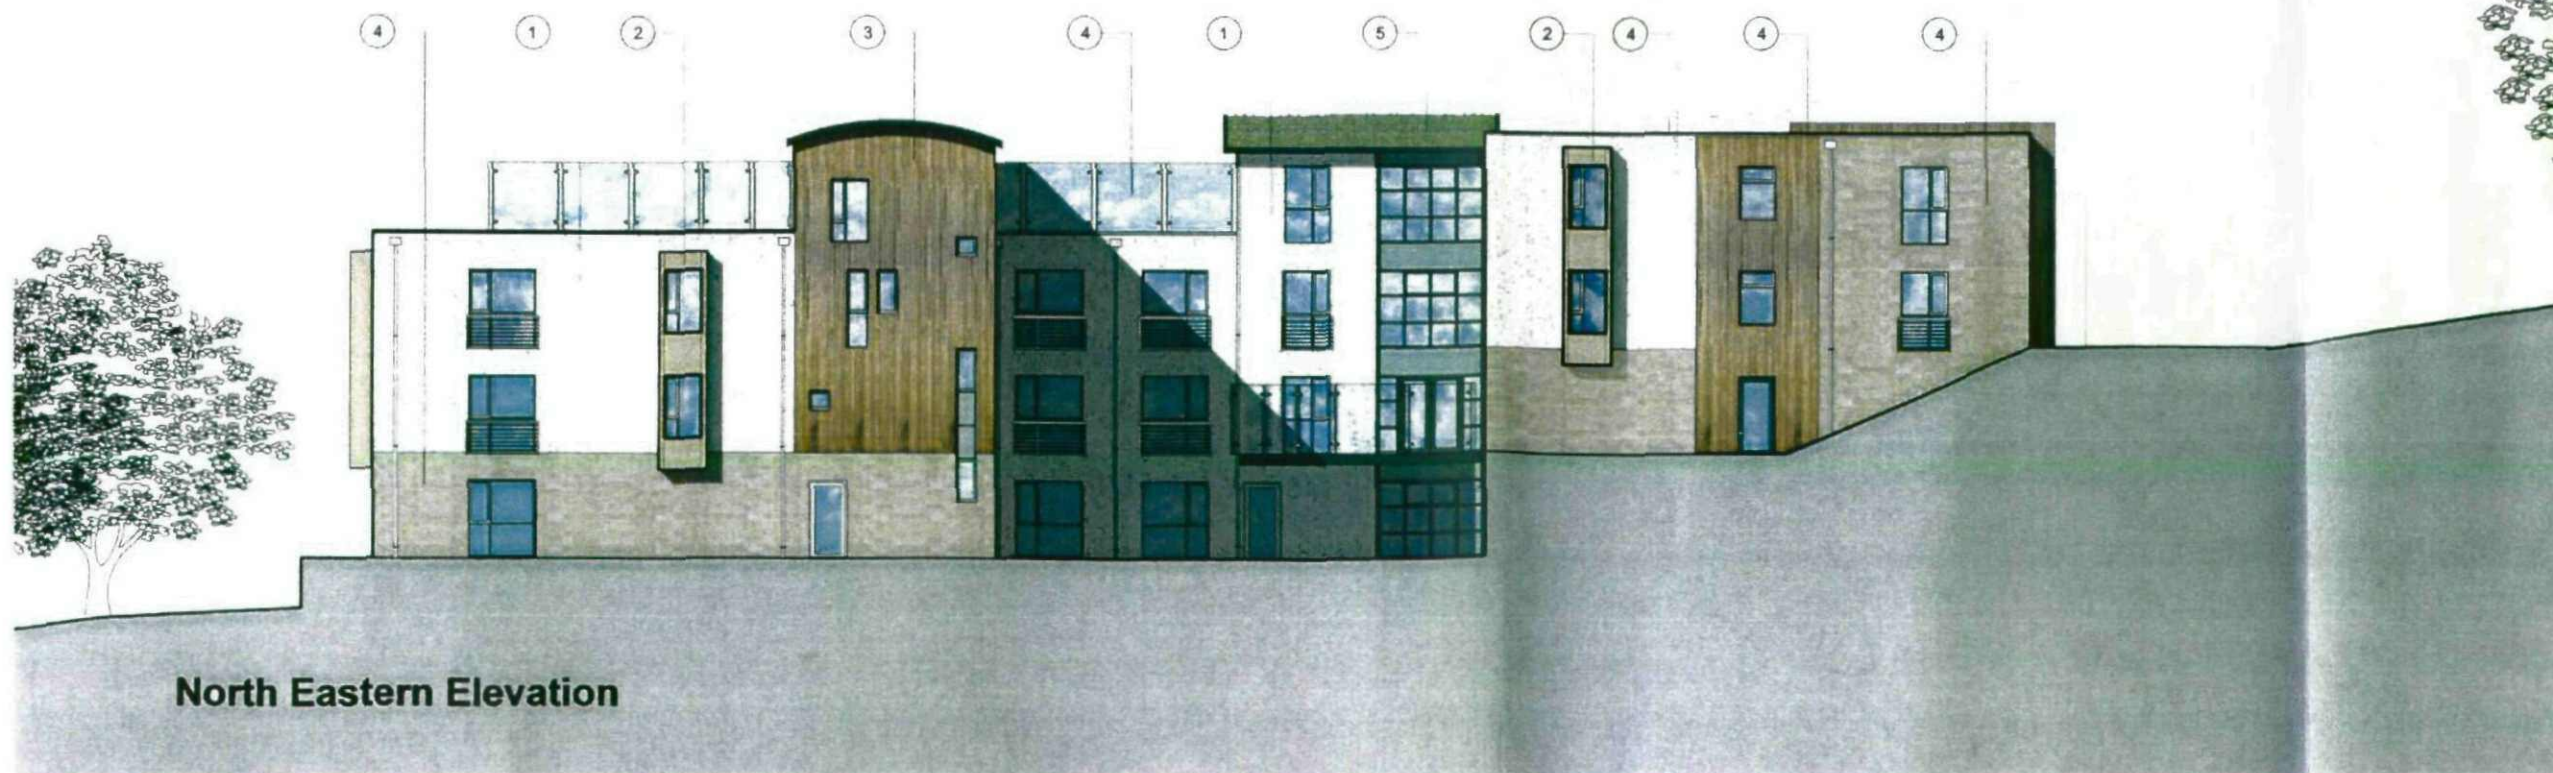

North Eastern Elevation



Client
FLAGSWAN TWO

Project
 Care Home Redevelopment
 Bolinbroke House Common Road
 Brierley


Drawing Title
 Proposed Colour Elevations

Scale
 1:100 @ A1
 1:200 @ A3

Date
 26/09/2008

Job No.
F1905

Drawing No.
06

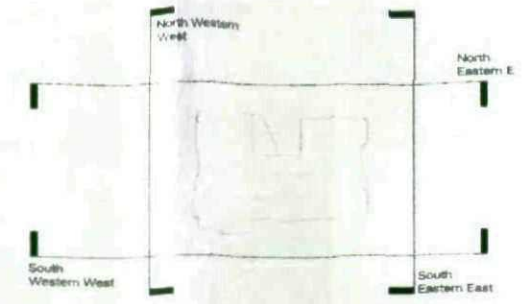

Notes:
 1. All dimensions to be verified on site prior to the commencement of any work or the production of any final drawing. All discrepancies to be reported to the Architect.
 2. This drawing is to be read in conjunction with all related Architect's and Engineer's drawings and any other relevant information.
 3. This drawing is copyright of DWA Architects Ltd.

REV	DATE	REVISION	INITIALS



North Western Elevation

Materials Schedule

- Render:**
 - ① Off White weber.pral render two coat sand/cement render
 - ② Earth weber.pral render two coat sand/cement render
- Timber Cladding:**
 - ③ Cedar Boarding natural colour
- Stone:**
 - ④ Natural colour Stone
- Roof:**
 - ⑤ Seedam roof
- Flat Roof:**
 - Trocal flat roofing membrane - grey finish
- Rainwater Goods**
 - Black upvc deep flow - rise and fall brackets
 - Black upvc downpipes
- Windows/Doors**
 - Double glazed Aluminium frames powder coated RAL 7012
- Balconies/Juiliettes**
 - Galvanised mild steel powder coated RAL 7012



South Eastern Elevation



Client: **FLAGSWAN TWO**
 Project: **Care Home Redevelopment
 Bolinbroke House Common Road
 Brierley**
 Drawing Title: **Proposed Colour Elevations**

Scale: 1:100 @ A1
 1:200 @ A3
 Date: 25/08/2008
 Drawn by: rtm
 Checked by:
 Job No: **F1905**
 Drawing No: **05**