


Notes  
 - DO NOT SCALE THIS DRAWING.  
 - ALL DIMENSIONS ARE IN MILLIMETRES AND LEVELS IN METRES UNLESS OTHERWISE NOTED.  
 - HLM ARE NOT LIABLE FOR ACCURACY OF EXISTING AS-BUILT INFORMATION  
 This Drawing is Copyright ©

KEY PLAN 1:1000

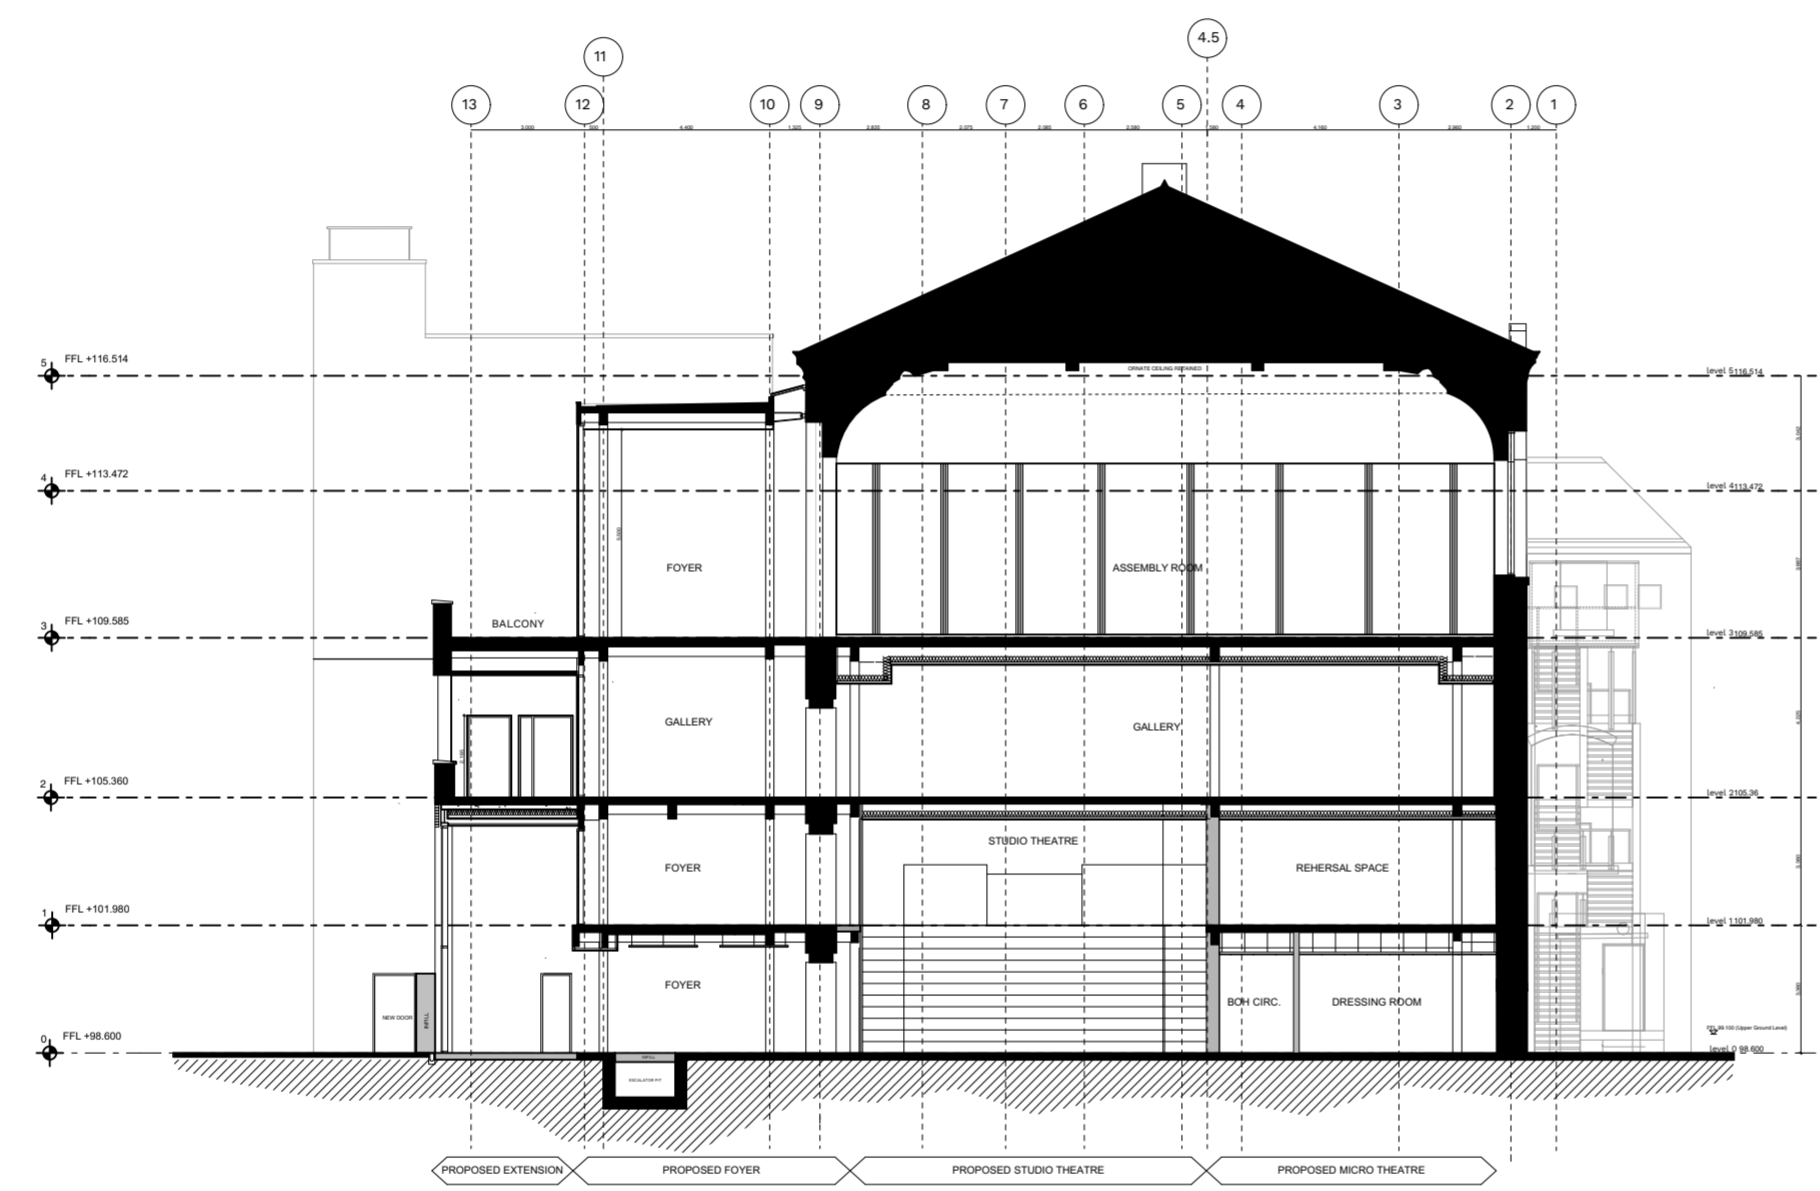

01 PROPOSED GA SECTION B-B 1:200

P01	ISSUE FOR PLANNING	27/07/21	BW	AT
Rev	Description	Date	By	Chk
Revisions				Suitability
Project				

## BARNSELY CIVIC

Client



Title

## PROPOSED SECTION - SHEET 2

Drawing No.	Revision
<b>BC-HLM-01-XX-DR-A-00621</b>	<b>P01</b>

Scale @ A2	Drawn
1:200	BW
Date	Checked
13/04/2021	HLM



© HLMArchitects  
 2nd Floor  
 The Ruskin Building  
 Tudor Square  
 Sheffield S1 2LA  
 www.hlmarchitects.com  
 T. +44 (0) 114 263 9600  
 F. +44 (0) 114 263 9650  
 sheffield@hlmarchitects.com

