

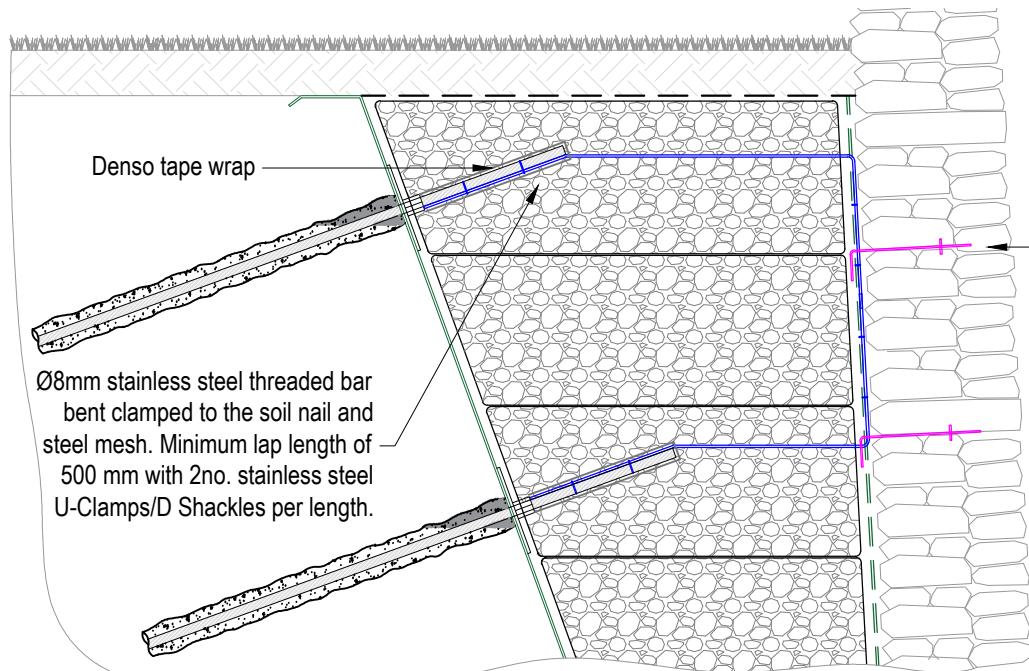


Design Section A-A - Soils Nails Through 70° slope (Scale 1:50)

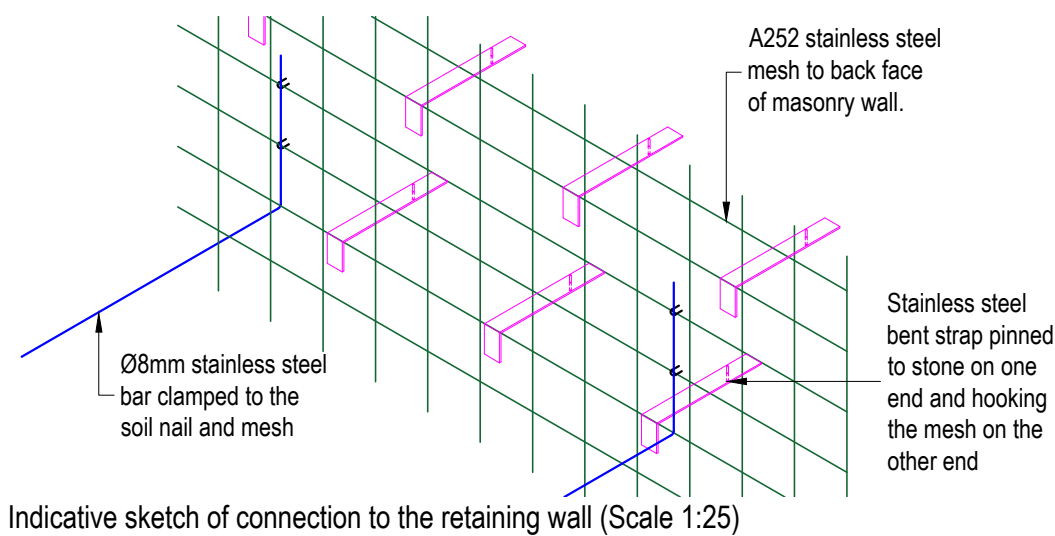

Detail of connection between soil nail and wall (Scale 1:25)

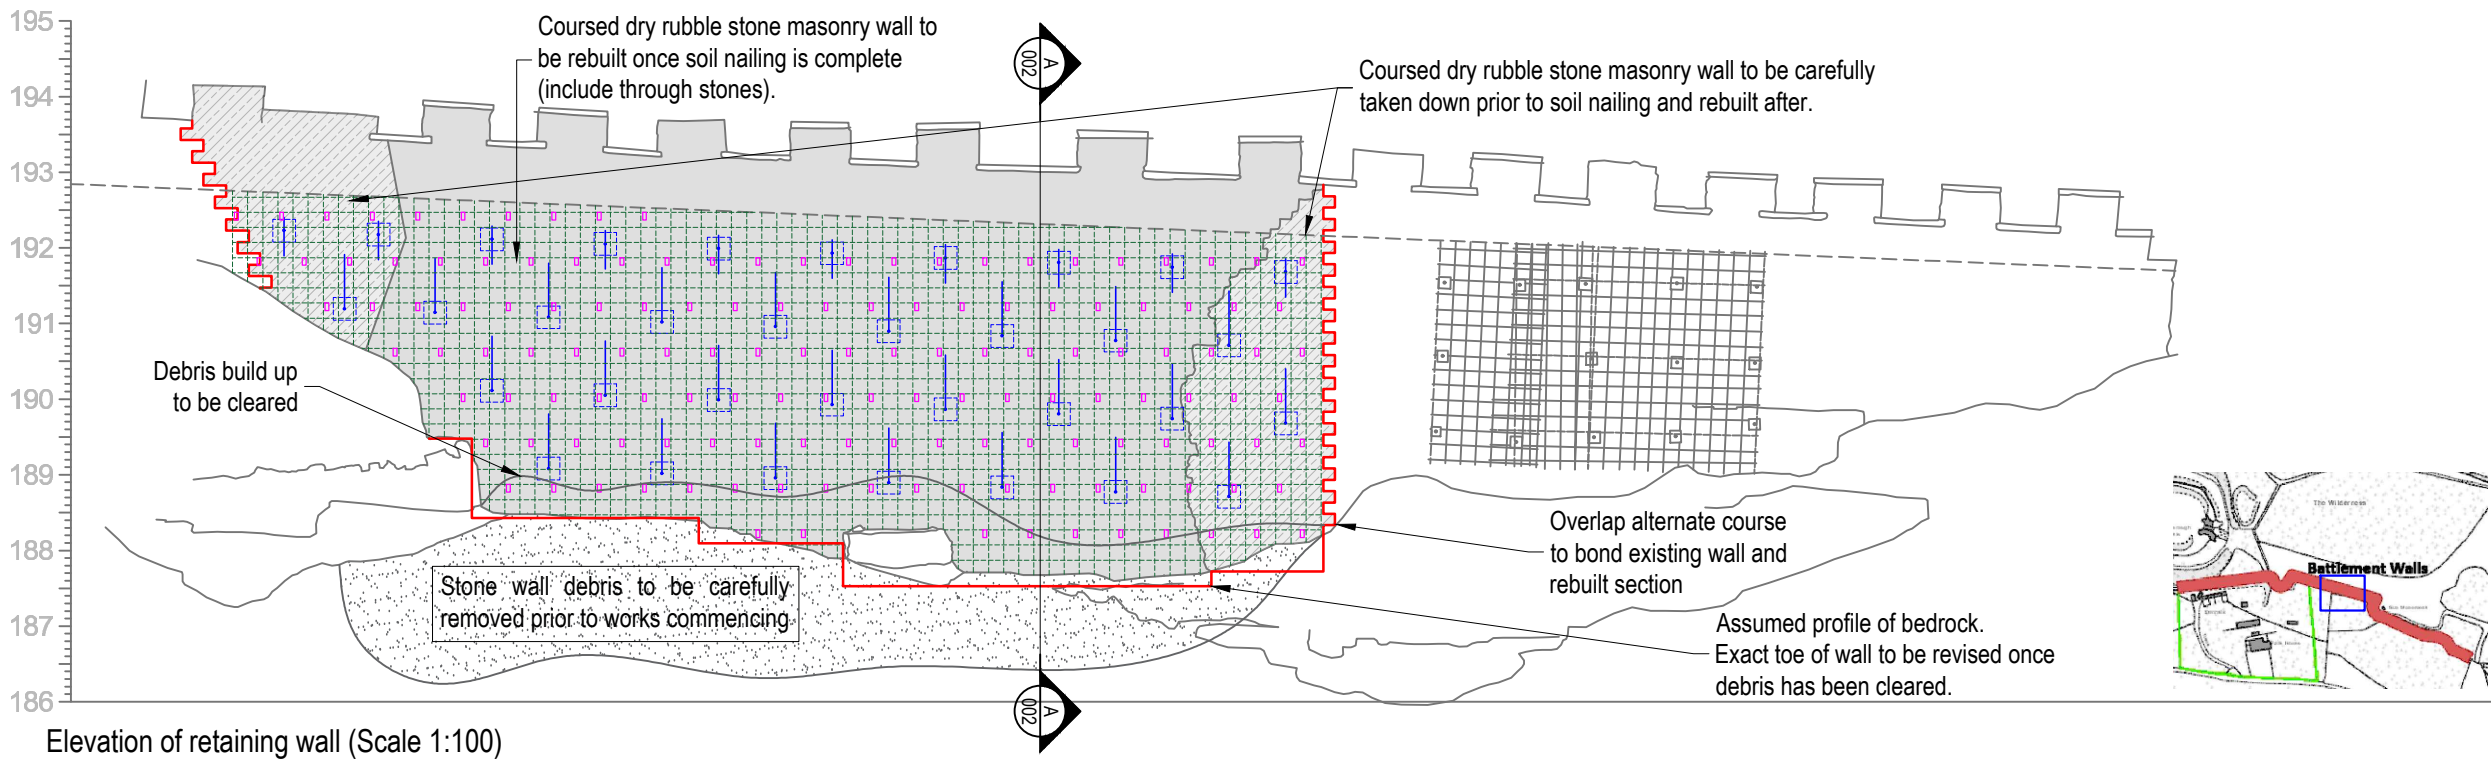

Notes

1. This drawing is subject to copyright and must not be reproduced, stored or transmitted in any form without prior permission from Mason Clark Associates.
2. This drawing is not to be scaled. All dimensions are to be checked on site by the contractor. Any discrepancies are to be notified to Mason Clark Associates. Obtain instructions prior to works commencing.
3. This drawing is to be read in conjunction with all the relevant contract drawings and specifications.
4. All dimensions are in millimetres and all levels are in metres AOD unless noted otherwise.
5. All work shall be carried out in accordance with Local Authority, Statutory Authority and Health & Safety Regulations.
6. Mason Clark Associates are not responsible for determining the appropriate fire period, fire boundary conditions or the associated design of fire protection or inherent fire resistance to any elements of structure, including all frames, posts, beams, joists, roof members and secondary structural elements such as lintels. Refer to the Architect or Project Manager for this information.

P1	Preliminary - Issue for comment	SM	26.01.2024
Rev	Details	By	Date

ma
masonclarkassociates
civil and structural engineering consultants

Hull +44 (0) 1482 345797
Leeds +44 (0) 113 277 9542
York +44 (0) 1904 438005
www.masonclark.co.uk

Client:
National Trust

Project:
Wentworth Castle Monuments

Title:
Soil nails' connection to masonry retaining wall of the Battlement Walls

Drawn: SM Checked: RMP Date: Jan 2024

Scale @ A3: As noted

Drawing No: 20340-Y-DR-001 Rev: P1