
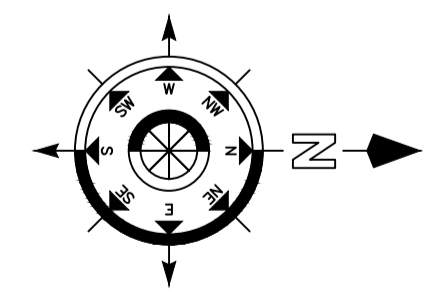


Site Boundary  
 ARU Extension

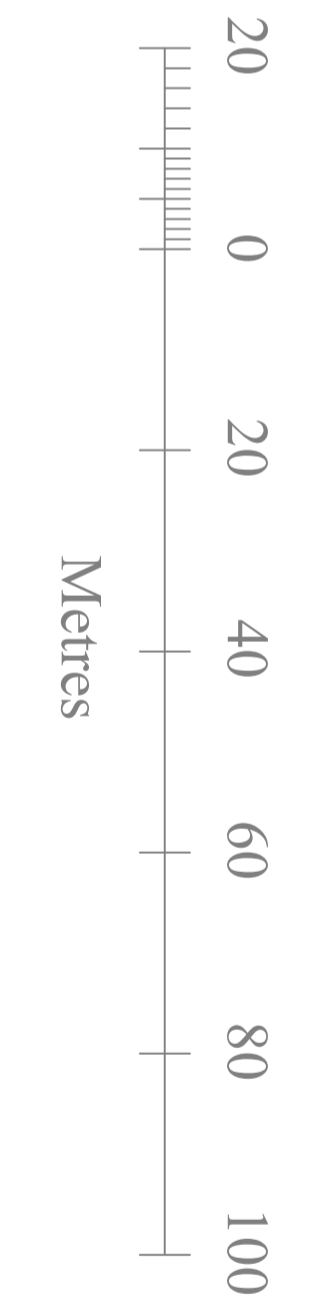

Site: Barnsley District General Hospital,  
 Gawber Road, Barnsley, S75 2EP.

Scheme: Site Boundary -Land Registry

Title: General Layout

All measurements to be checked on site

Drawn by: PW  
 Checked by: XXX

Date: May 2020  
 Scale: 1:500 @A0  
 Tel: (01226) 777770

Rev.  
 PW  
 DA

Date  
 XXXX  
 May 2020

Dwg. No.:

BDGH/SITE/01